




M 1:100  
0  
1  
2  
3  
4  
5  
6  
7  
8  
9  
10 [m]

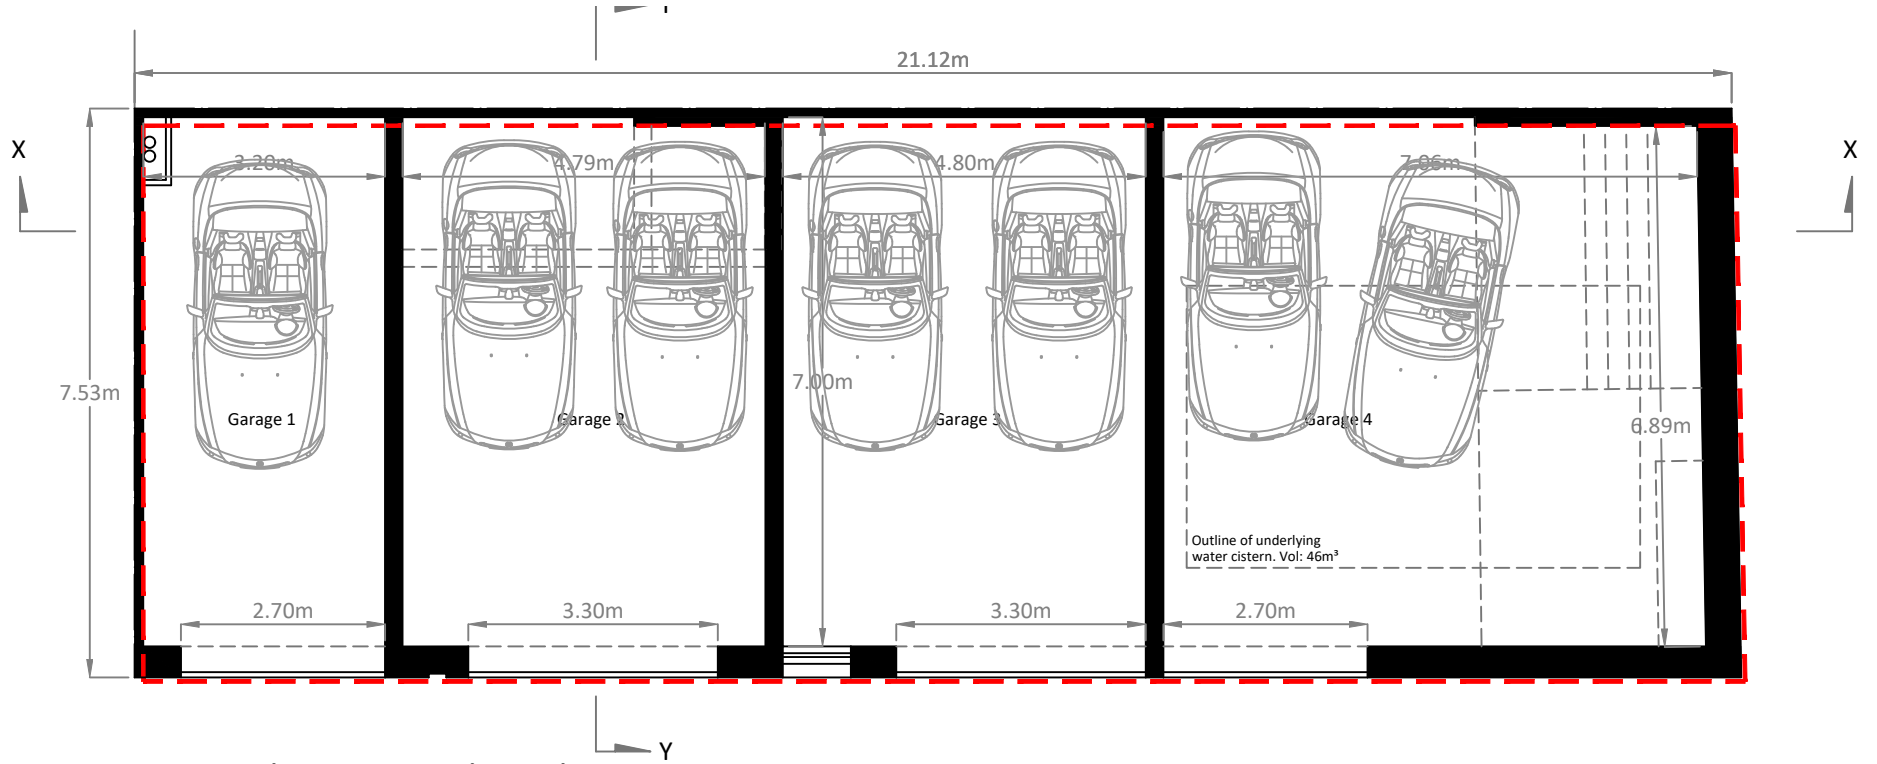

**Proposed Basement Floor Plan**  
SCALE 1:100

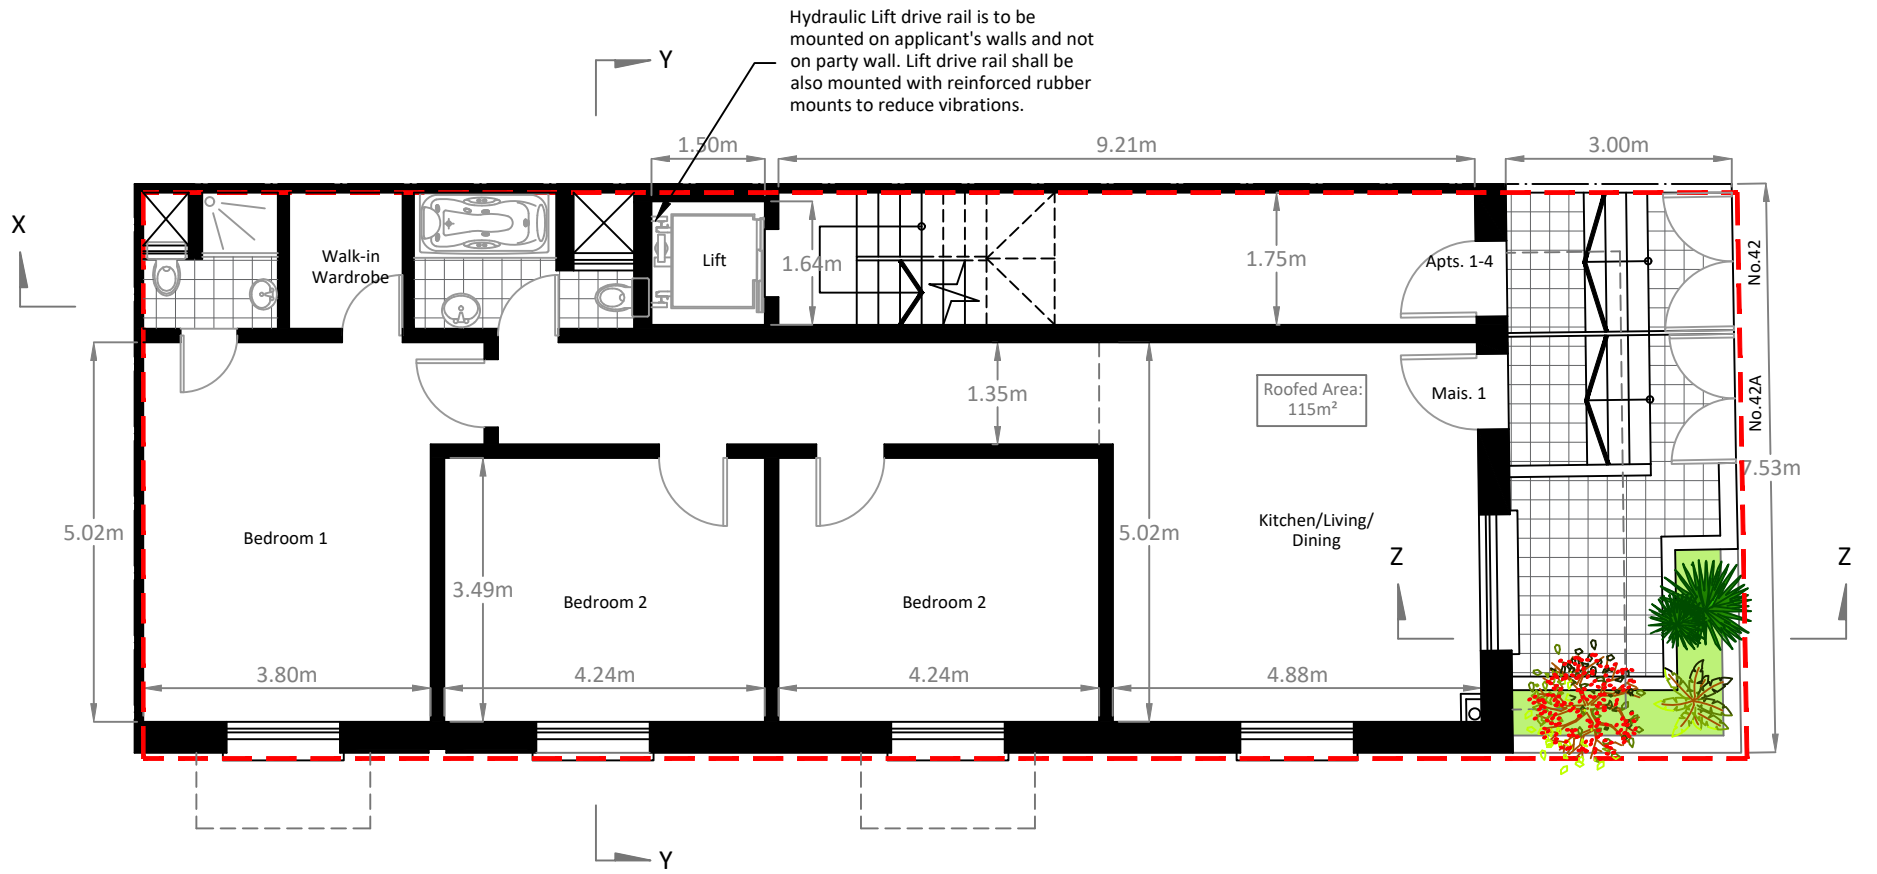

**Proposed Ground Floor Plan**  
SCALE 1:100

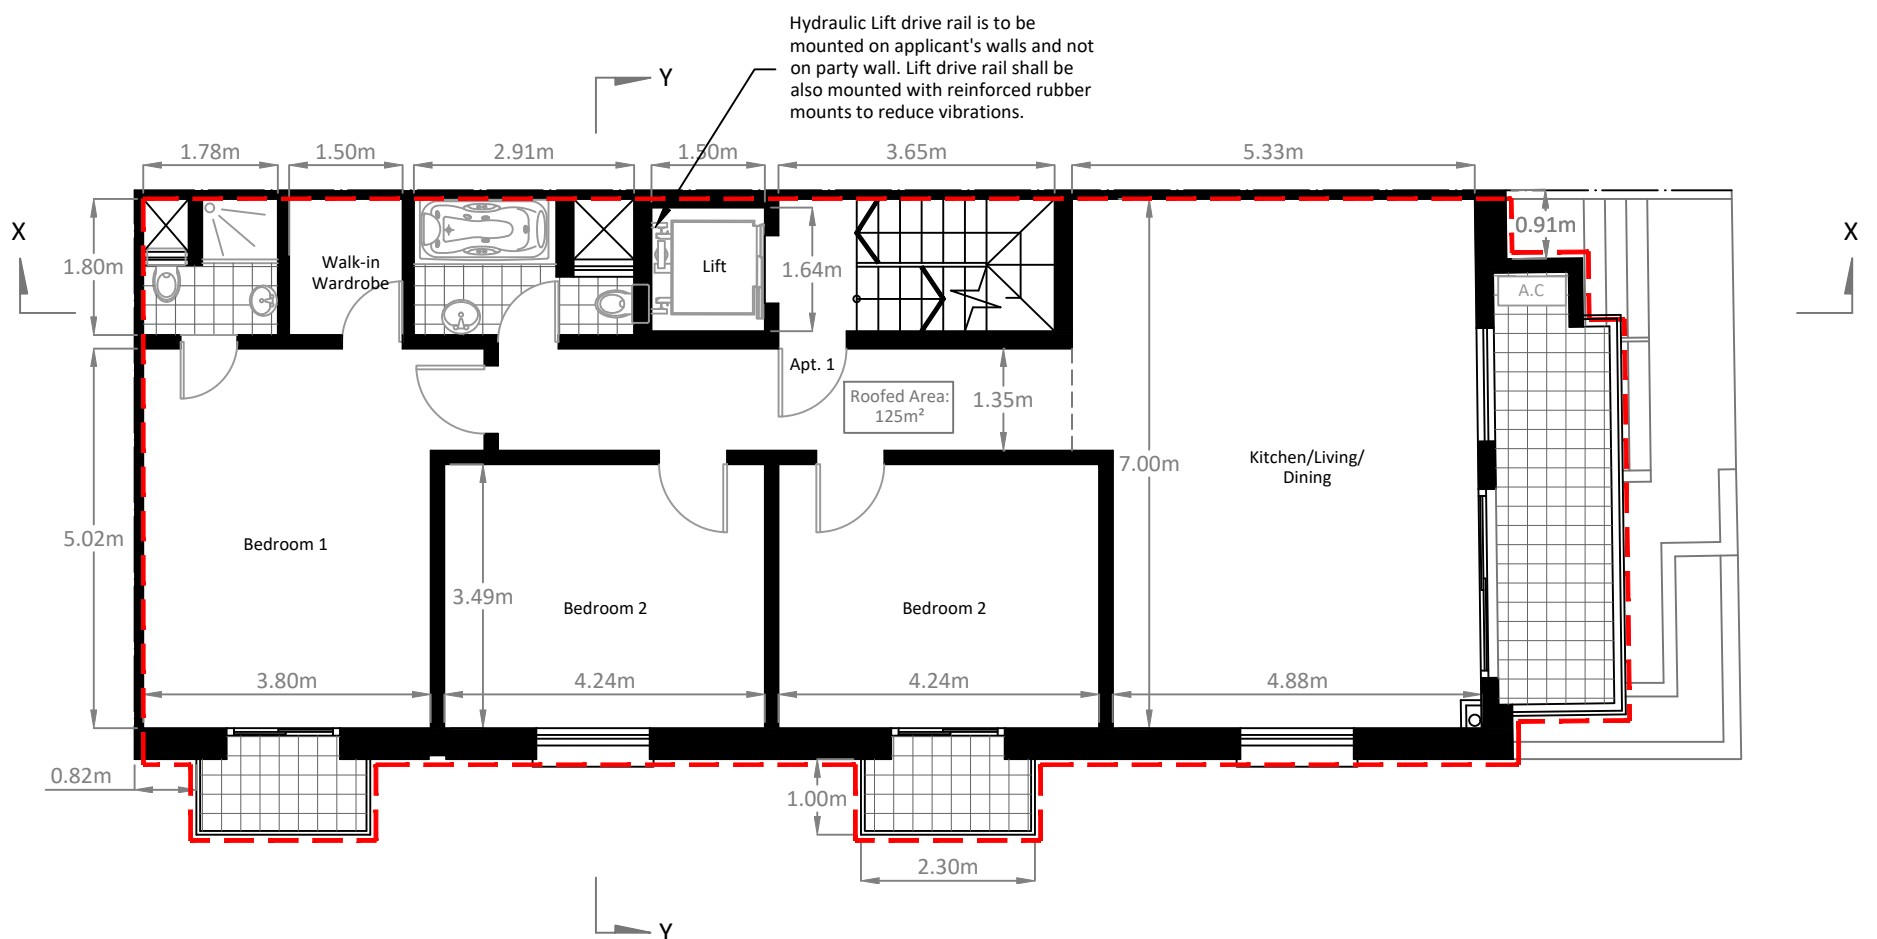

**Proposed First/Second Floor Plan**  
SCALE 1:100

█ To Construct