


Scale 1:100  
Area: 46m<sup>2</sup>

Proposed Ground Floor Plan

Exist  
Scale

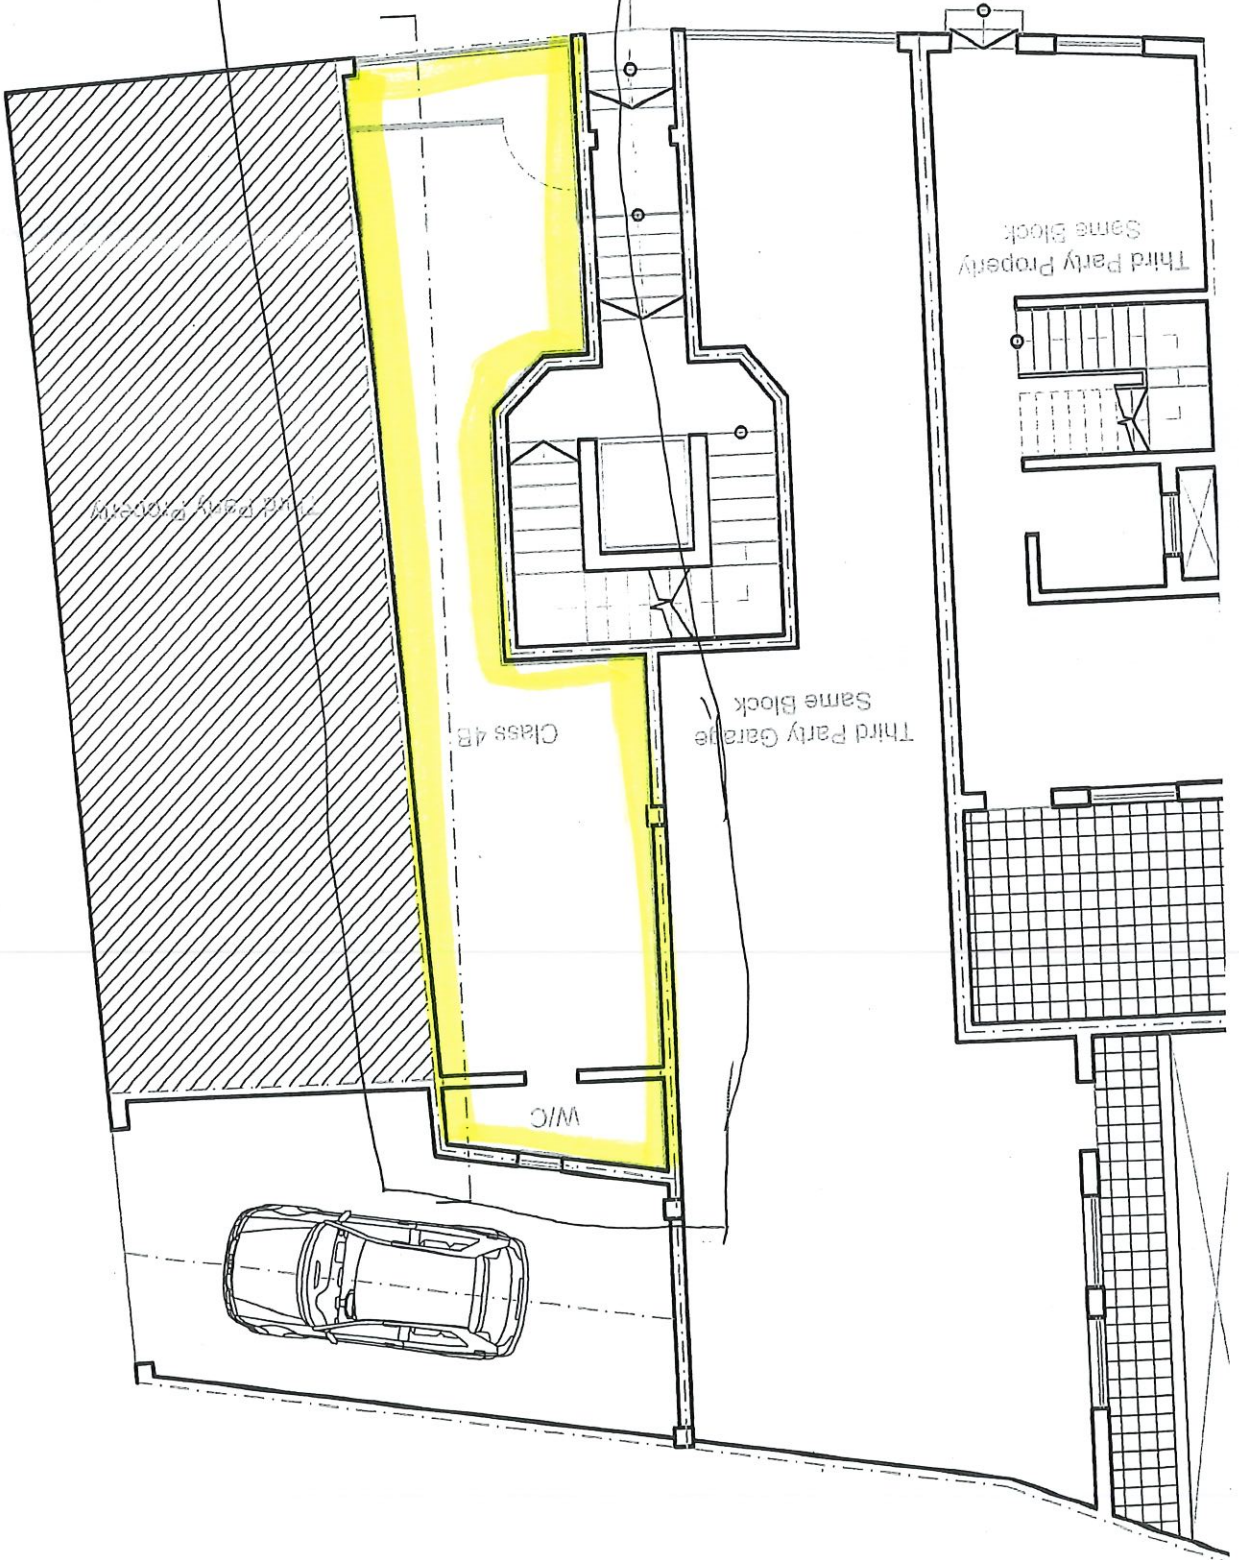

0 1 2 3 4 5 6 7 8 9 10

12 metres

