


08 as approved roof
scale 1:100

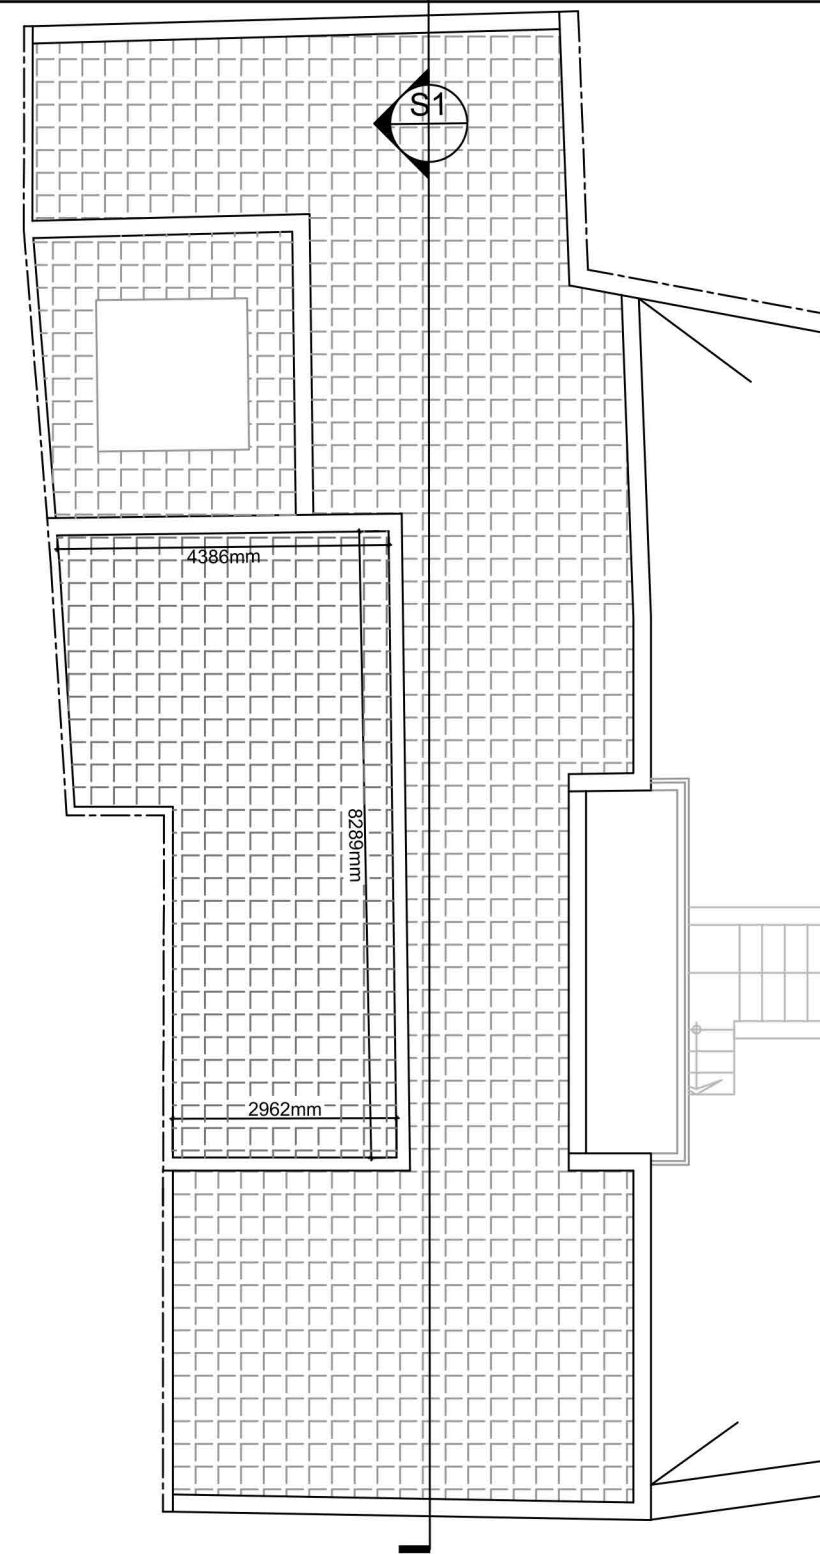

09 as approved roof over washroom
scale 1:100

SCALE/ LEGEND:

SCALE 1:50 METRES

SCALE 1:100 METRES

EXISTING - TO DEMOLISH

PROPOSAL - TO CONSTRUCT

NOTES:

FC: Floor to Ceiling height

FL: Floor to Lintel height

PROJECT TITLE:

DRAWING TITLE:

1185-06 As Approved Roof Plans