




GROUND FLOOR

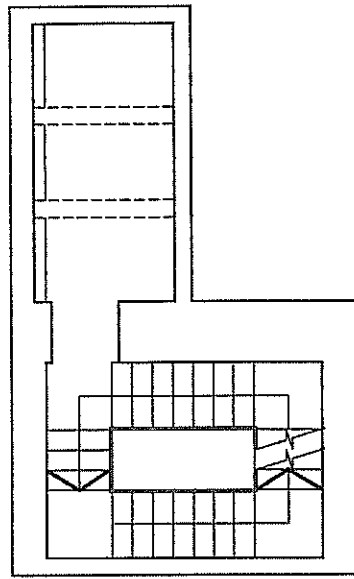


INTERMEDIATE FLOOR

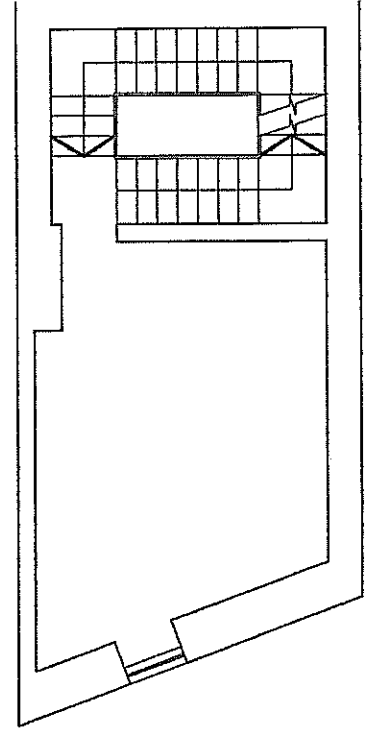


FIRST FLOOR

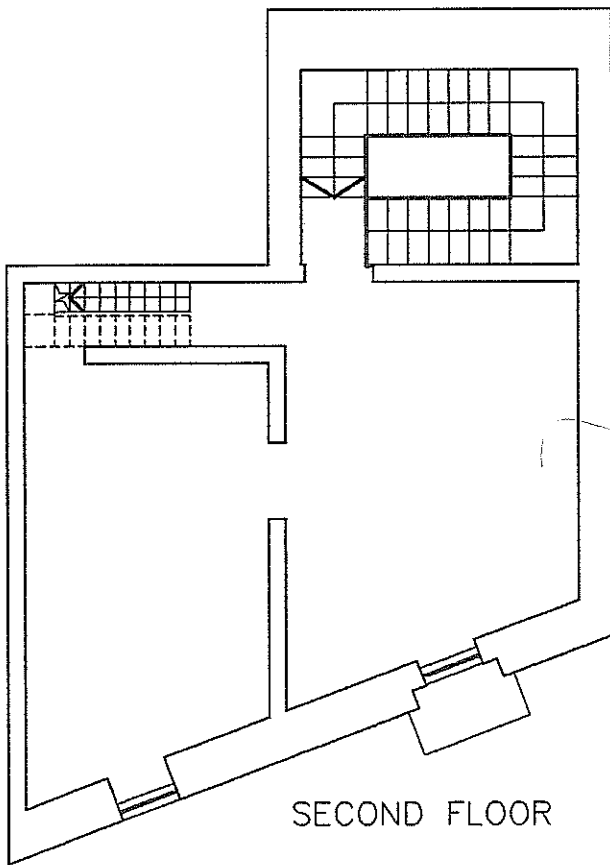


SECOND FLOOR

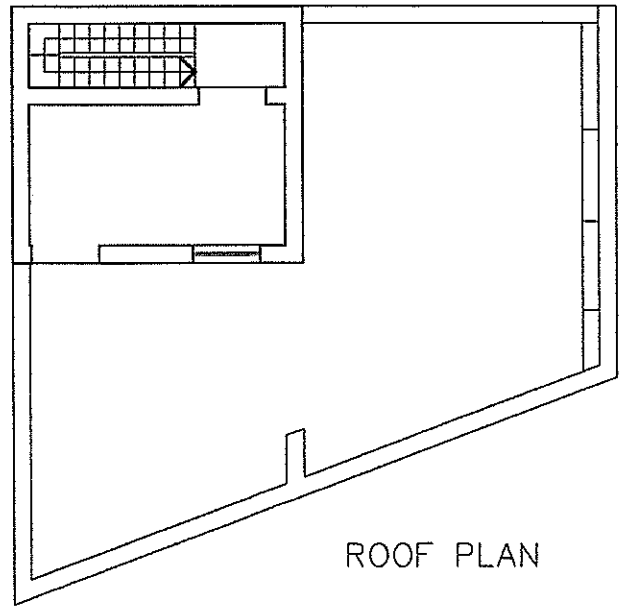

ROOF PLAN

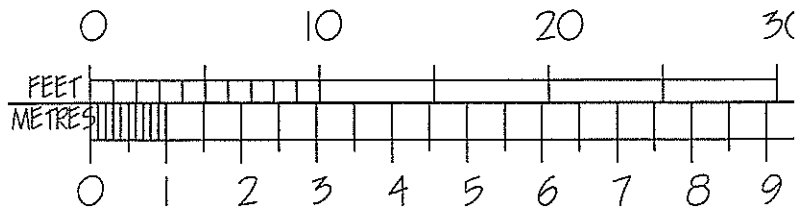

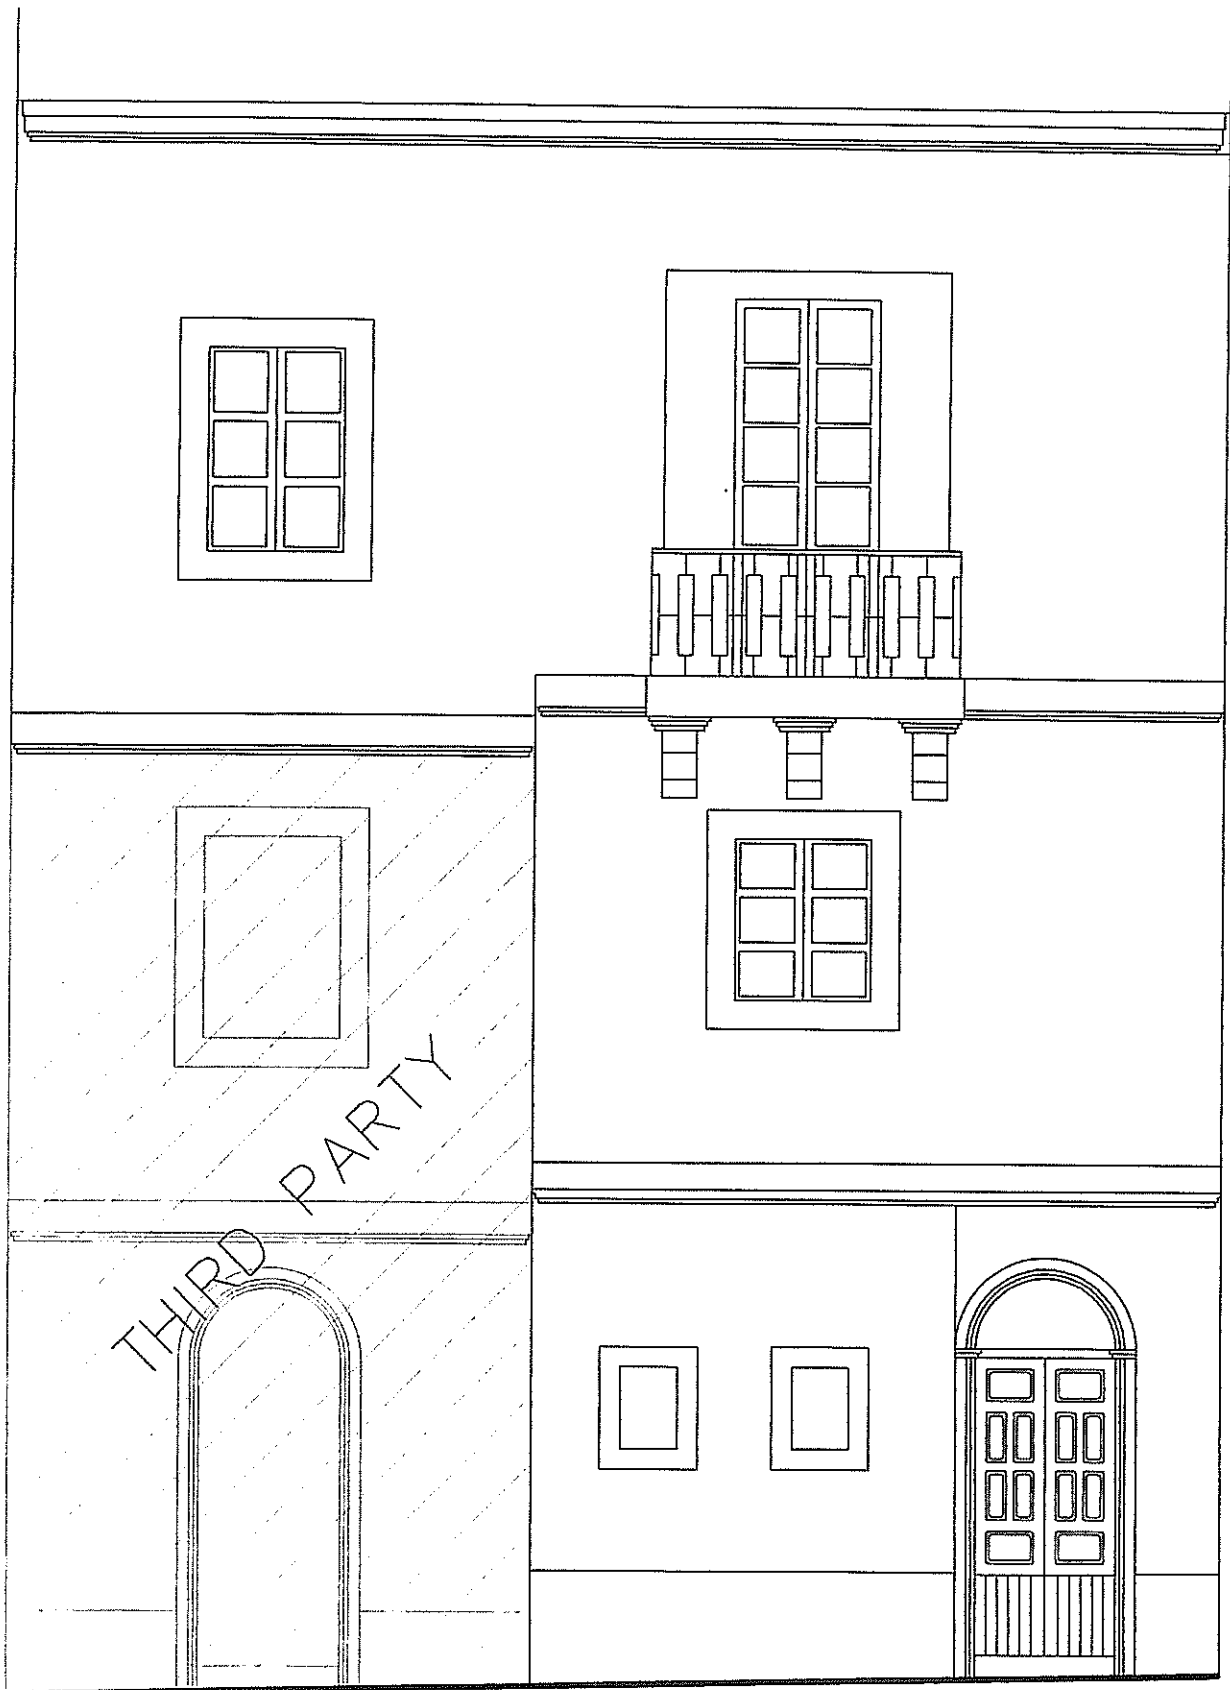

FRONT ELEVATION
SCALE 1:50