


AP3 03 APPROVED/EXISTING FIRST FLOOR PLAN
SCALE 1:100

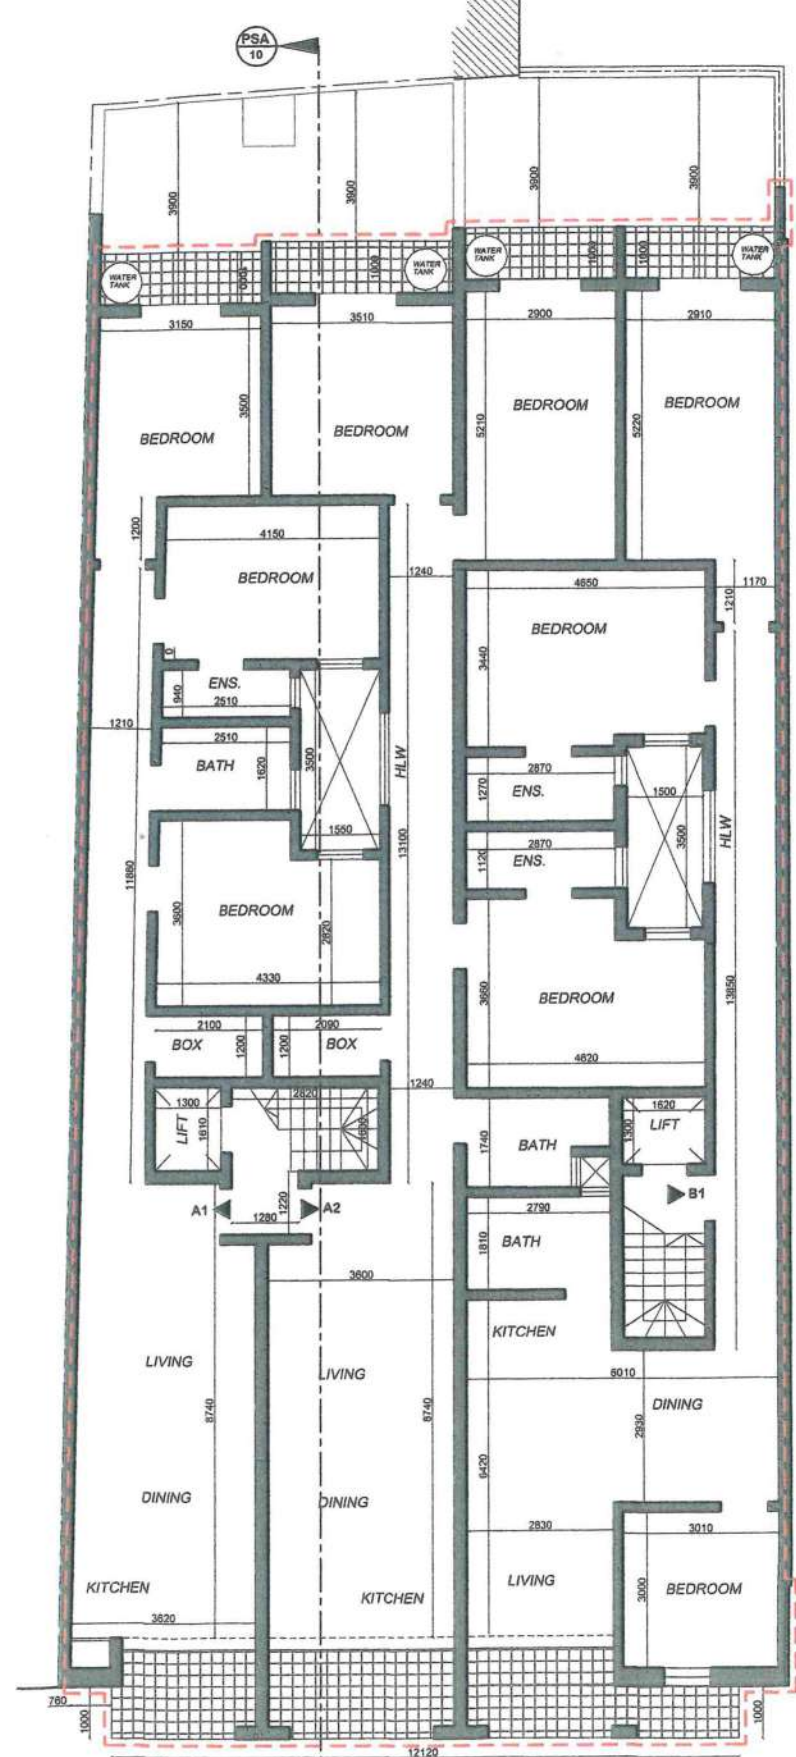

PP3 03 PROPOSED FIRST FLOOR PLAN
SCALE 1:100

Scale 1:100 (0.500000)