




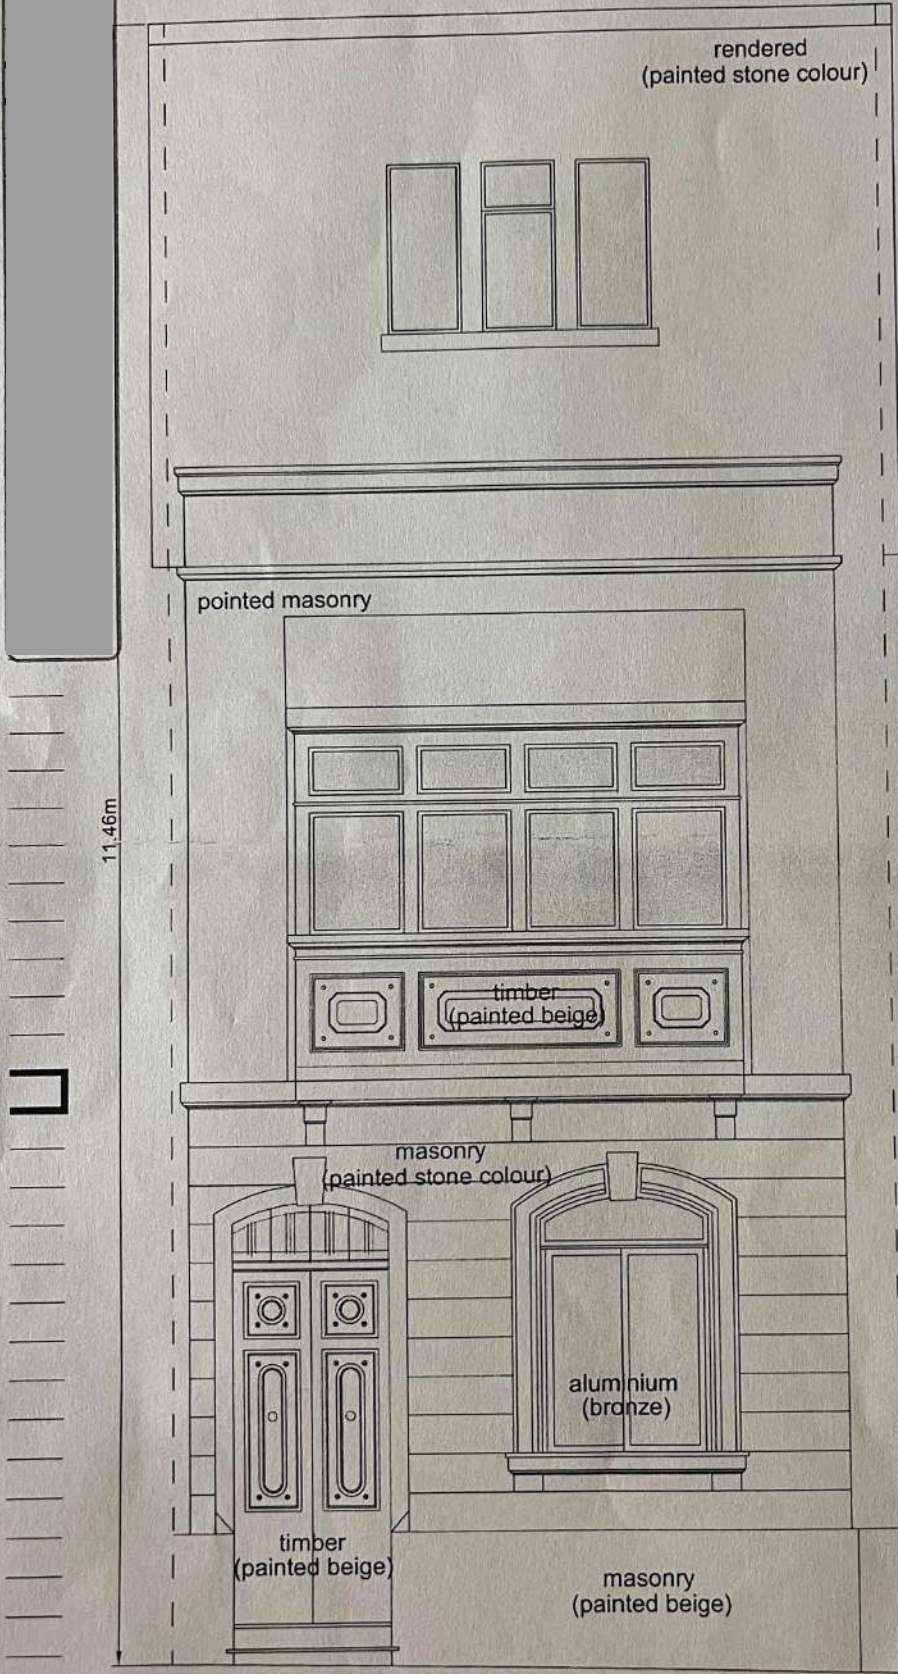





Front Elevation Scale 1:50

 


Scale 1:100

 


Scale 1:50

 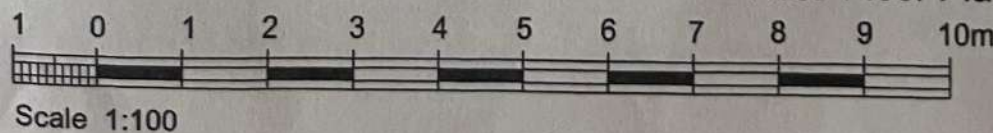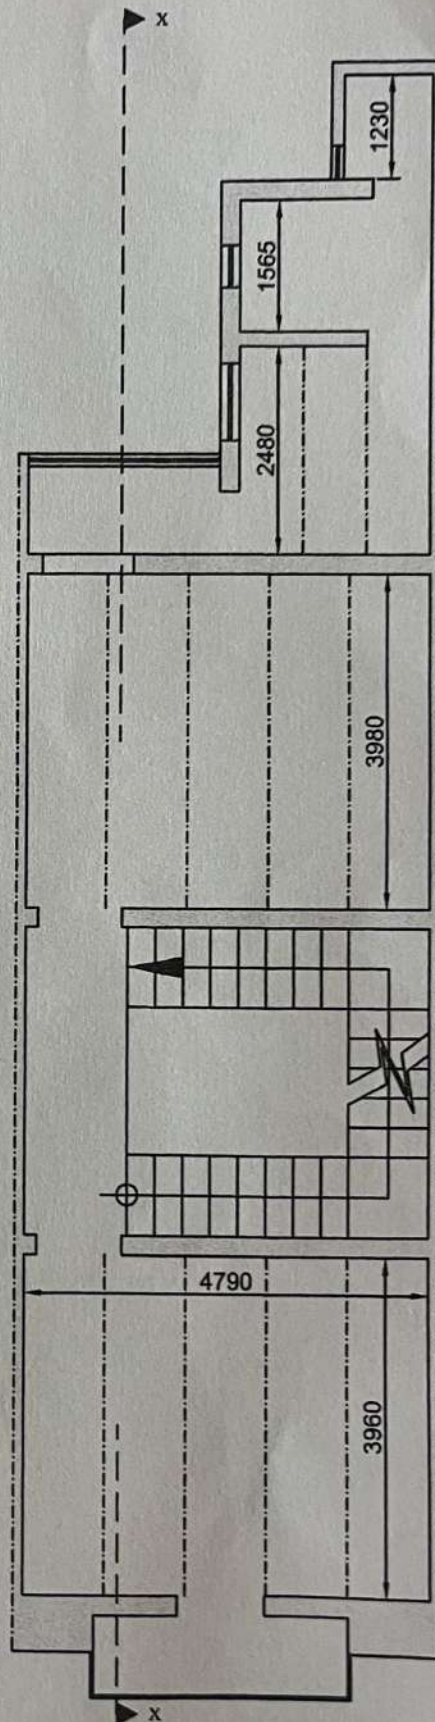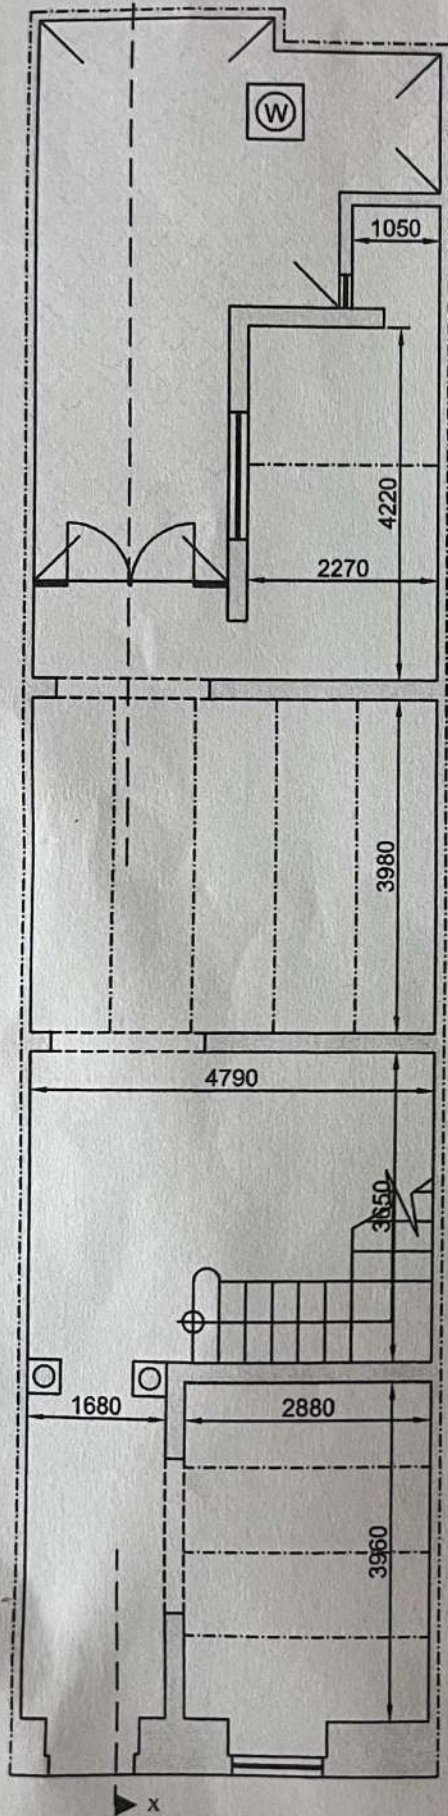

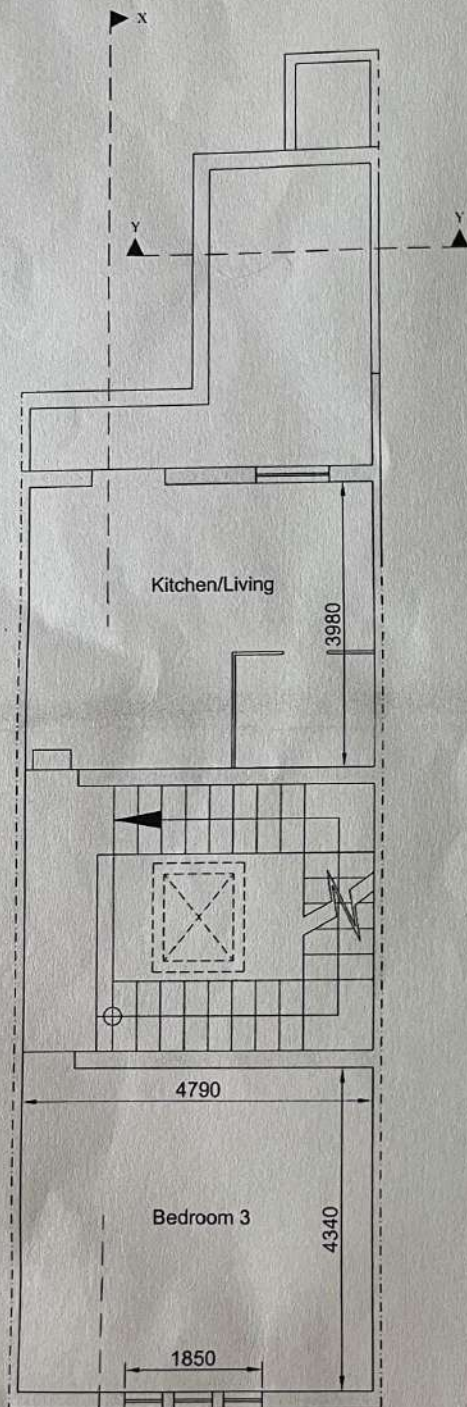

Second Floor Plan
Scale 1:100

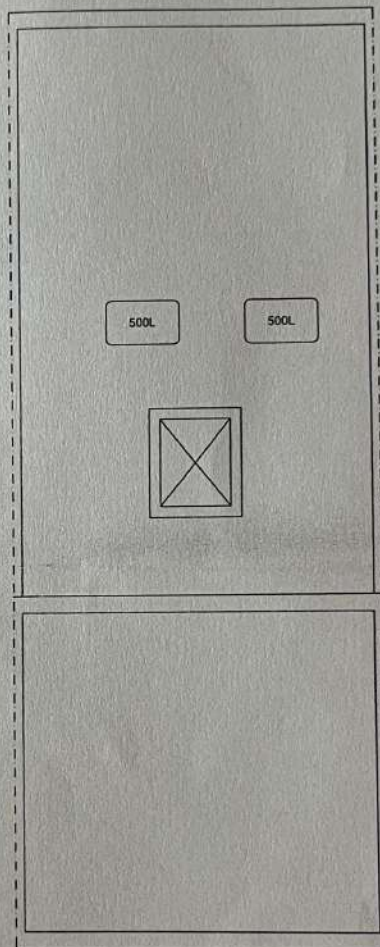

Roof Plan
Scale 1:100

10m