



PERIT
**KRISTA
XUEREB**

28 B, Triq l-Gholjjet, Malleha, Malta
krista@kx.com.mt +356 79470611

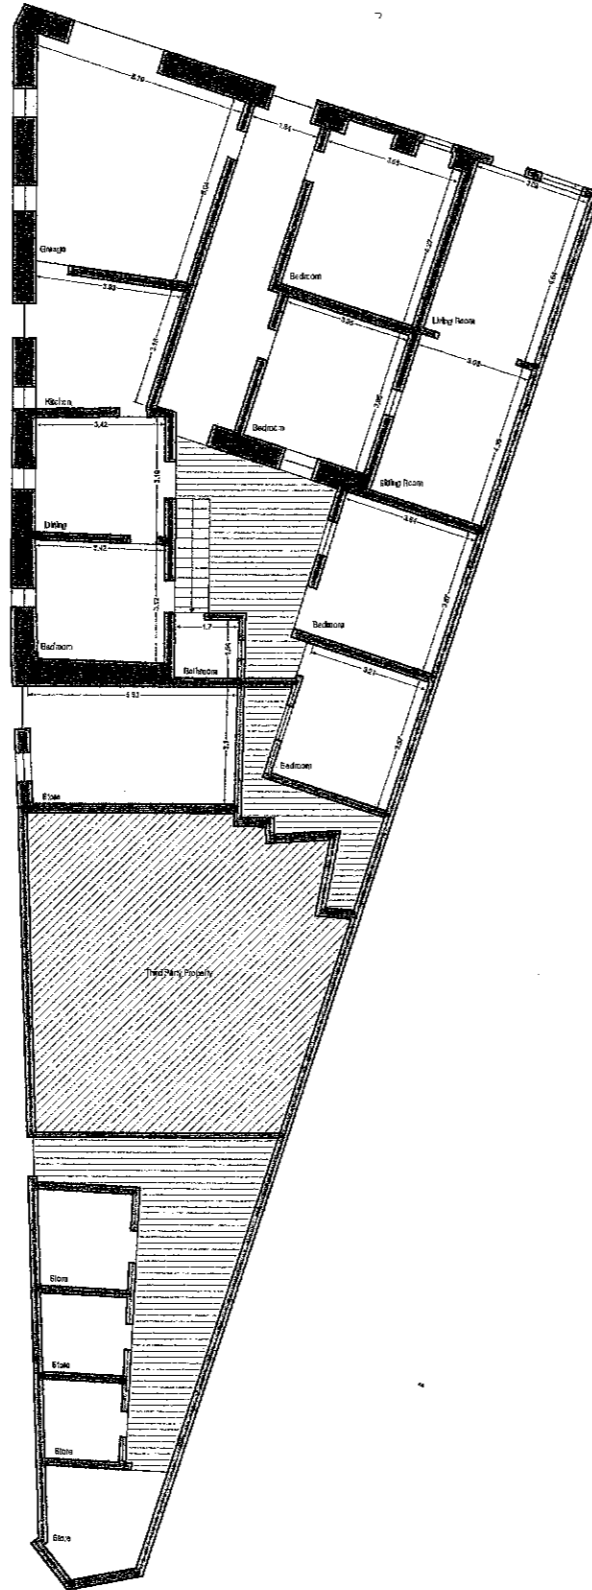

Existing Ground Floor Plan
Scale 1:200

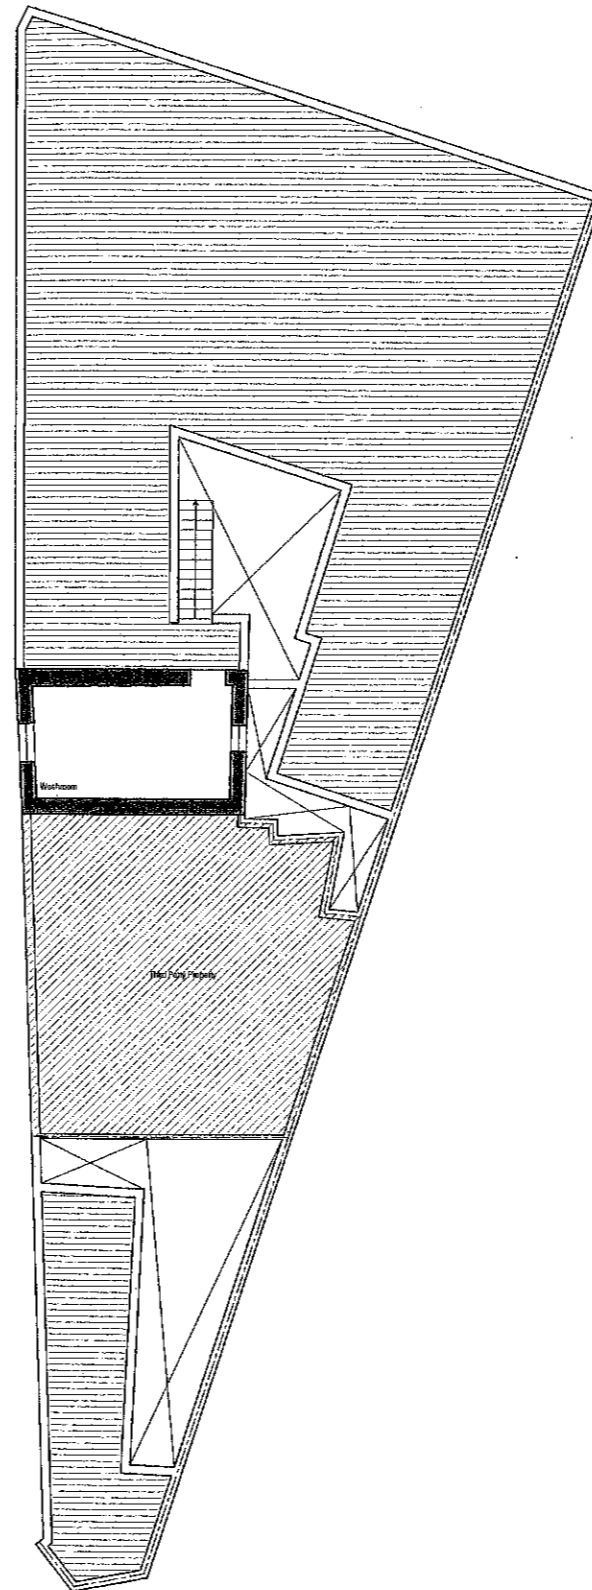

Existing First Floor Plan
Scale 1:200

20
16
12
8
4
0

0 4 5 12 16 20m Scale 1:200

NOTES	
REVISION	
PROJECT Existing dwelling.	
CLIENT Family Grima	
SITE ADDRESS House at Triq il-Wardija, San Pawl il-Bahar	
DRAWING Existing Plans	
DRAWN KX	SCALE 1:200(A3)
DWG NO. G014-01-02	REV NO. DATE 00 20210617