

**Approved - Receded Floor Level Plan**  
Scale 1:100 PA/06827/16



**Approved/Proposed Superimposed**  
Scale 1:100

**Proposed - Receded Floor Level Plan**  
Scale 1:100

**Approved - Roof Floor Level Plan**  
Scale 1:100 PA/06827/16

**Approved/Proposed Superimposed**  
Scale 1:100

**Proposed - Receded Floor Level Plan**  
Scale 1:100

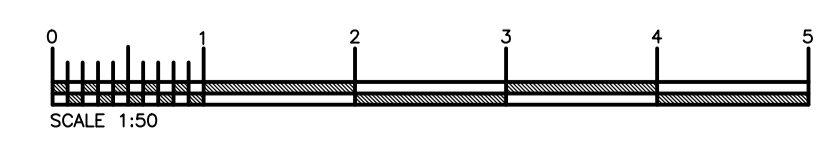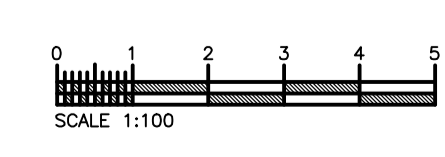

**Project:**  
New Block of Apartments

**Drawing Title:**  
Proposed Floor Plans

**Client:** Darren Colombo

**Date:** 30/11/2023

**Scales:** AS SHOWN

**Job No.:** 23 001

**Drng No.:** 02