



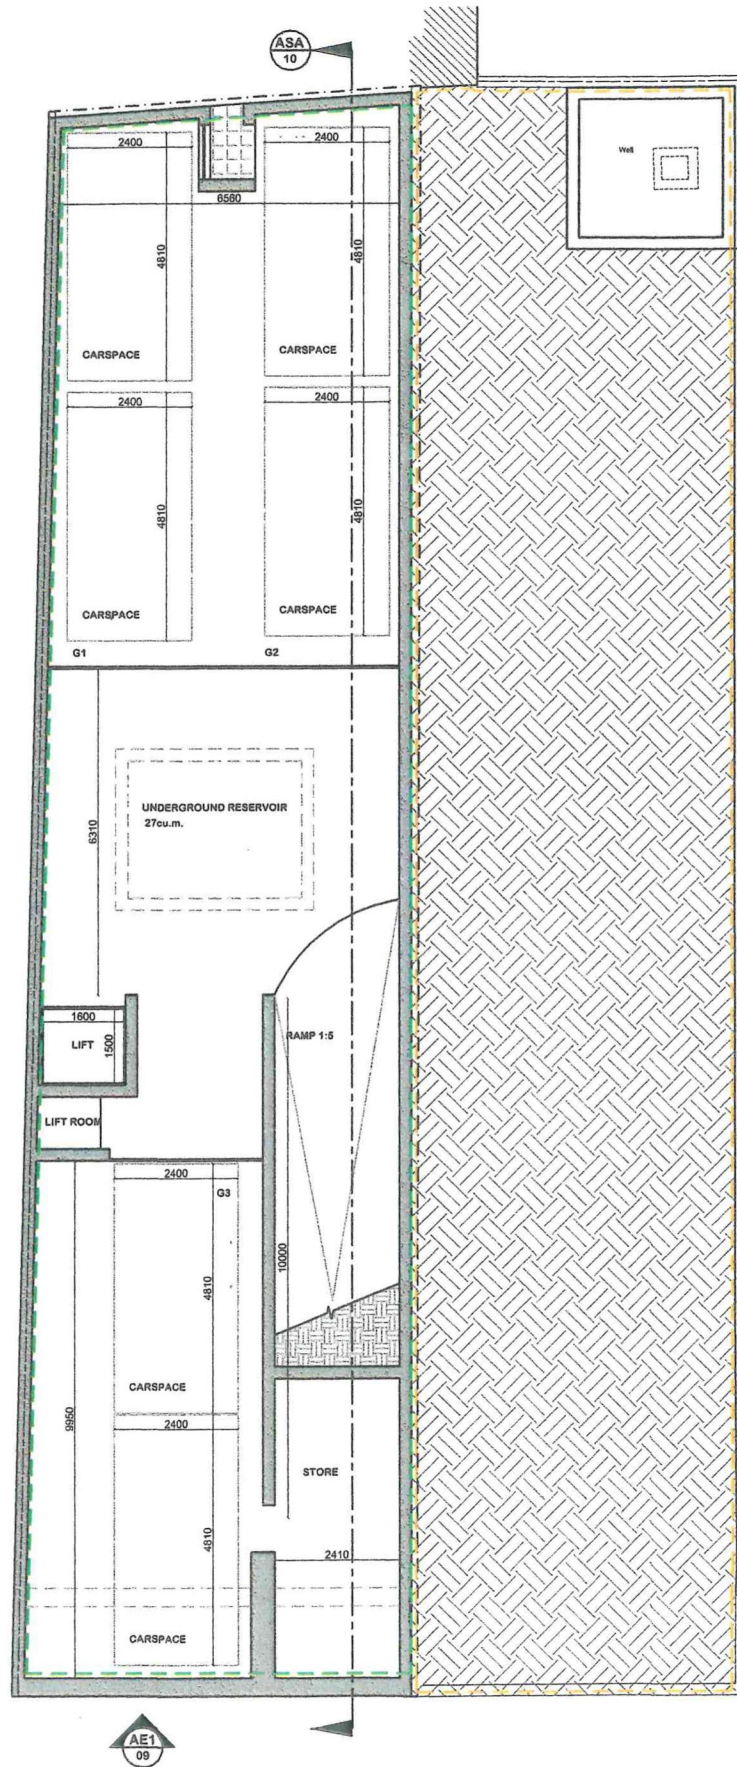

AP1 APPROVED/EXISTING BASEMENT FLOOR PLAN
01 SCALE 1:100

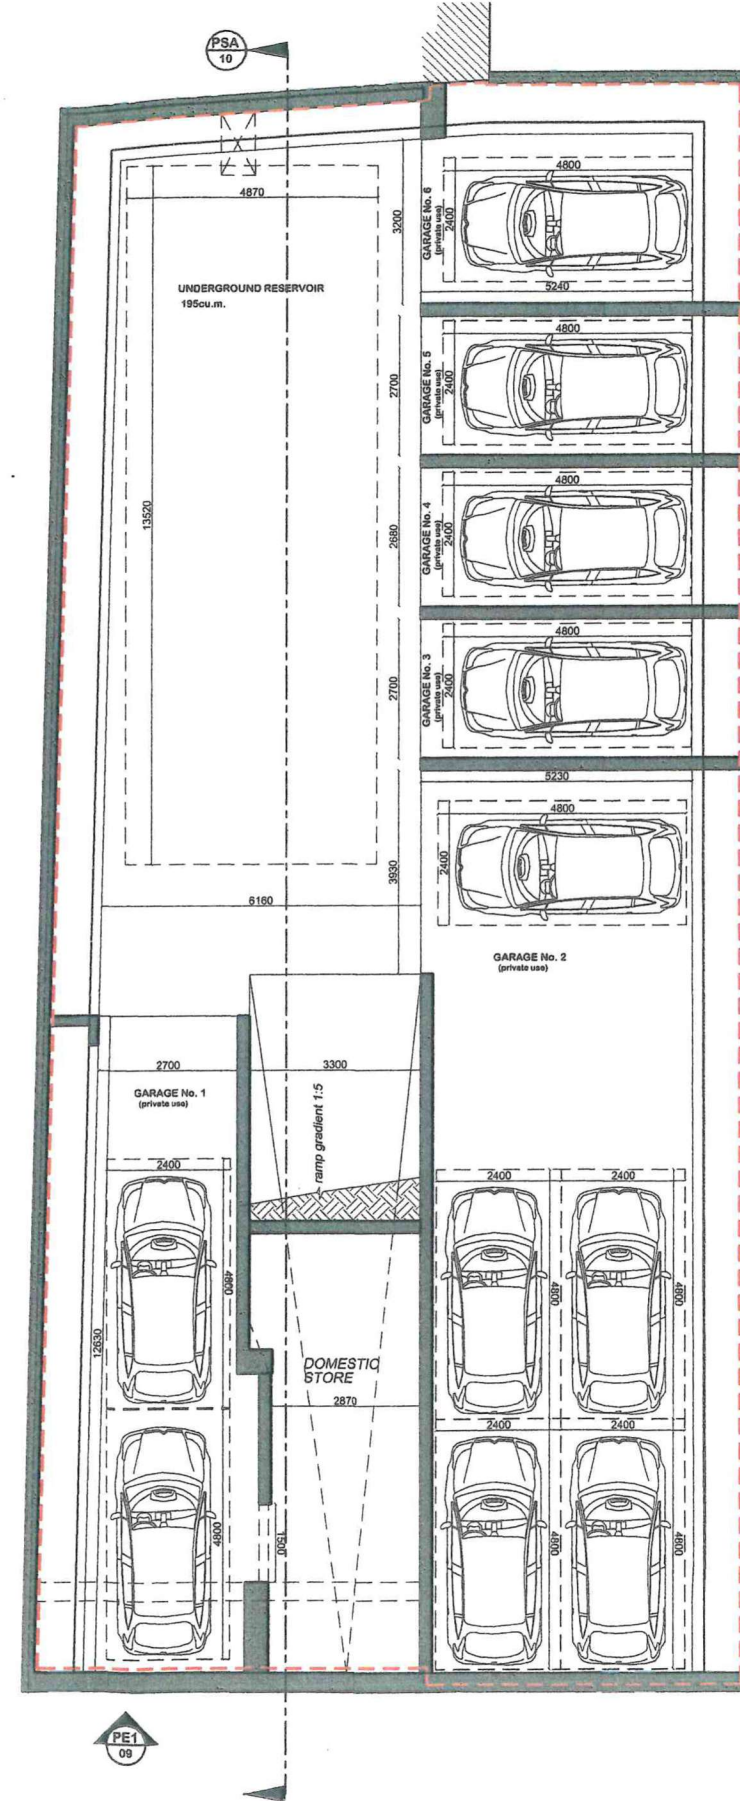

PP1 PROPOSED BASEMENT FLOOR PLAN
01 SCALE 1:100