




Copyright © Arch.Damiano Meneguzzi, 2021. This drawing is the intellectual property of Arch. Damiano Meneguzzi and must not be retained, copied in part and/or in full or otherwise disseminated without written consent of Arch. Damiano Meneguzzi

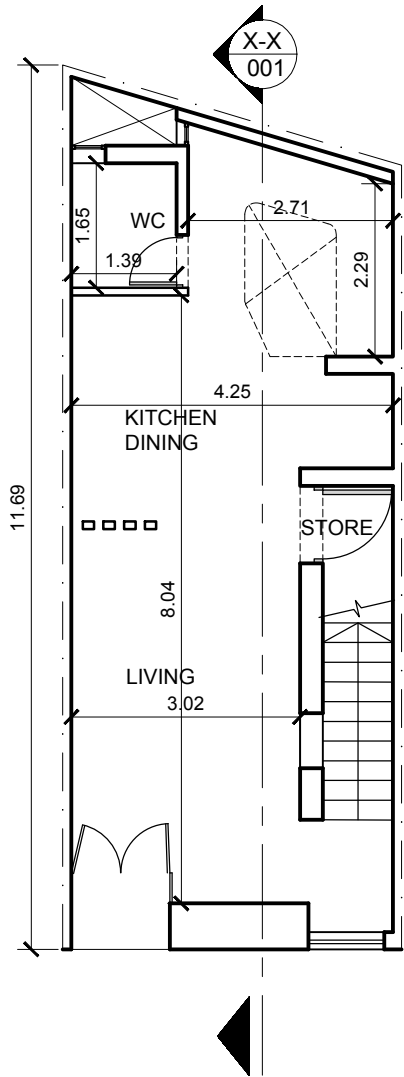


01 GROUND FLOOR PLAN
PLAN_AS APPROVED SCALE 1:100

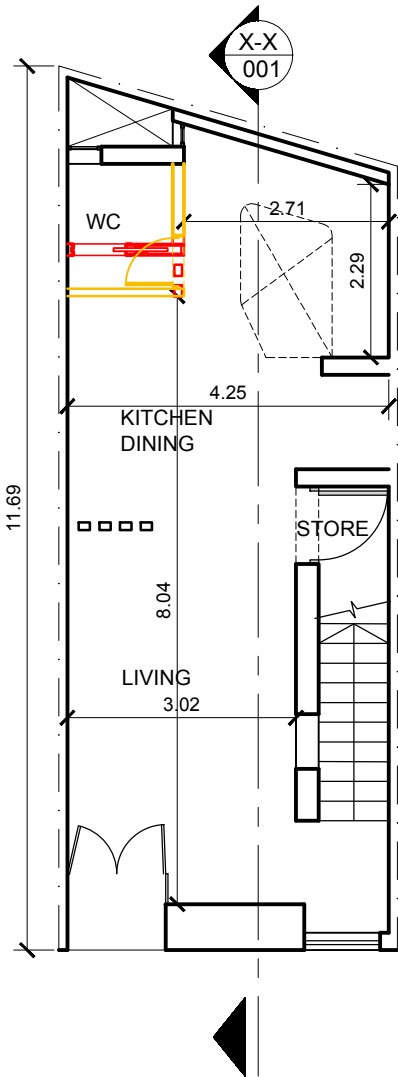


02 GROUND FLOOR PLAN
PLAN_AS APPROVED & PROPOSED SCALE 1:100

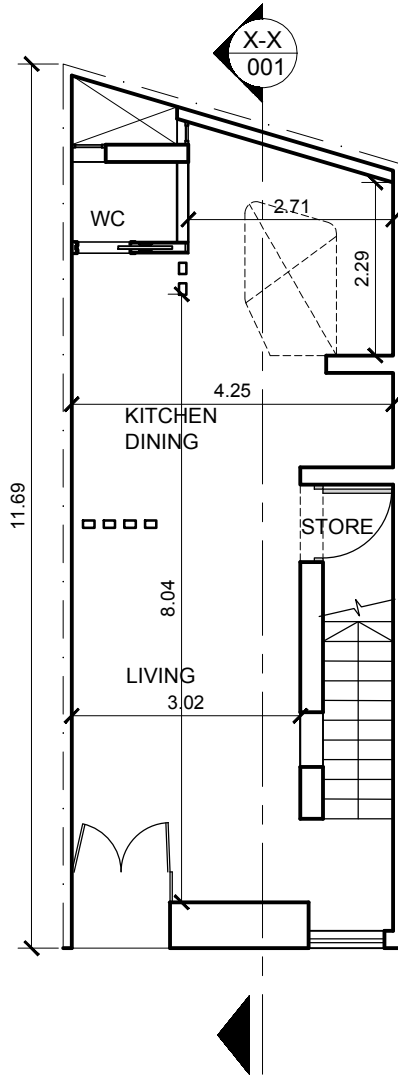


03 GROUND FLOOR PLAN
PLAN_AS PROPOSED SCALE 1:100

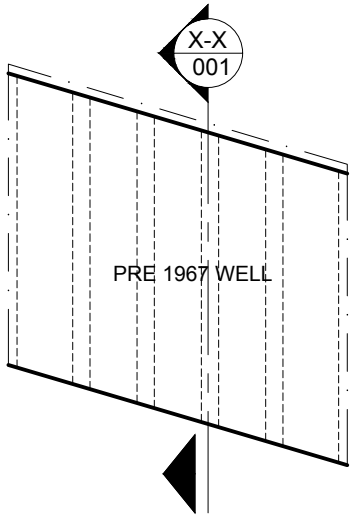


04 WELL
PLAN_AS APPROVED SCALE 1:100

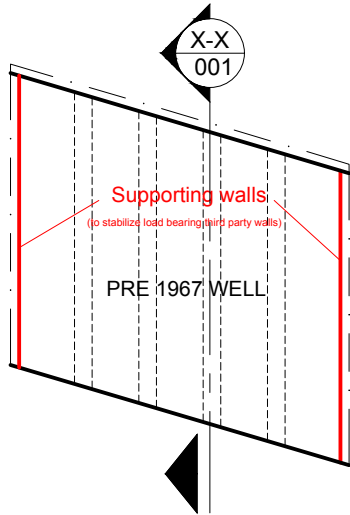

05 WELL
PLAN_AS APPROVED & PROPOSED SCALE 1:100

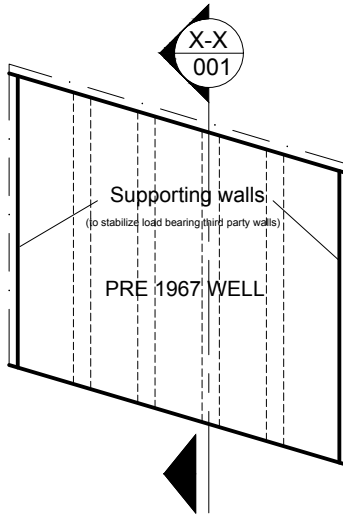

06 WELL
PLAN_AS PROPOSED SCALE 1:100

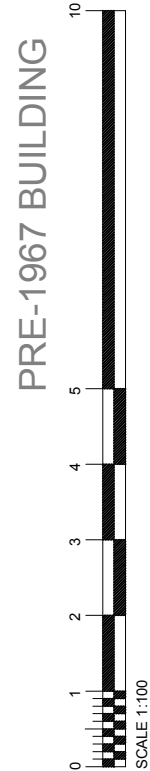

MD Architecture
Architecture
Interior design
93, Ohana - Triq Bazilika - Mosta, MST 1016, Malta
e-mail: damiano.meneguzzi@gmail.com
tel: (+356) 99501574

General notes
1. This drawing is not to be scaled. All dimensions to be checked by the Contractor and are to be his responsibility.
2. Drawing, dimension errors and omissions are to be reported to the Architect immediately on discovery.
3. All dimensions are in millimetres.

Revisions		
Rev	Description	Date/Initials
01	Minor Amendment	2021.10.11/DM

Project title		Sliema House		Drawing title		Approved & Proposed Ground Floor Plan	
Drawing no		F152 - 001		Revision		01	
Drawn		APA		Checked		DM	
Scale		A3 @ 1:100		Date		27/05/2020	

