


AE1
 09
 AP2 APPROVED/EXISTING GROUND FLOOR PLAN
 02 SCALE 1:100

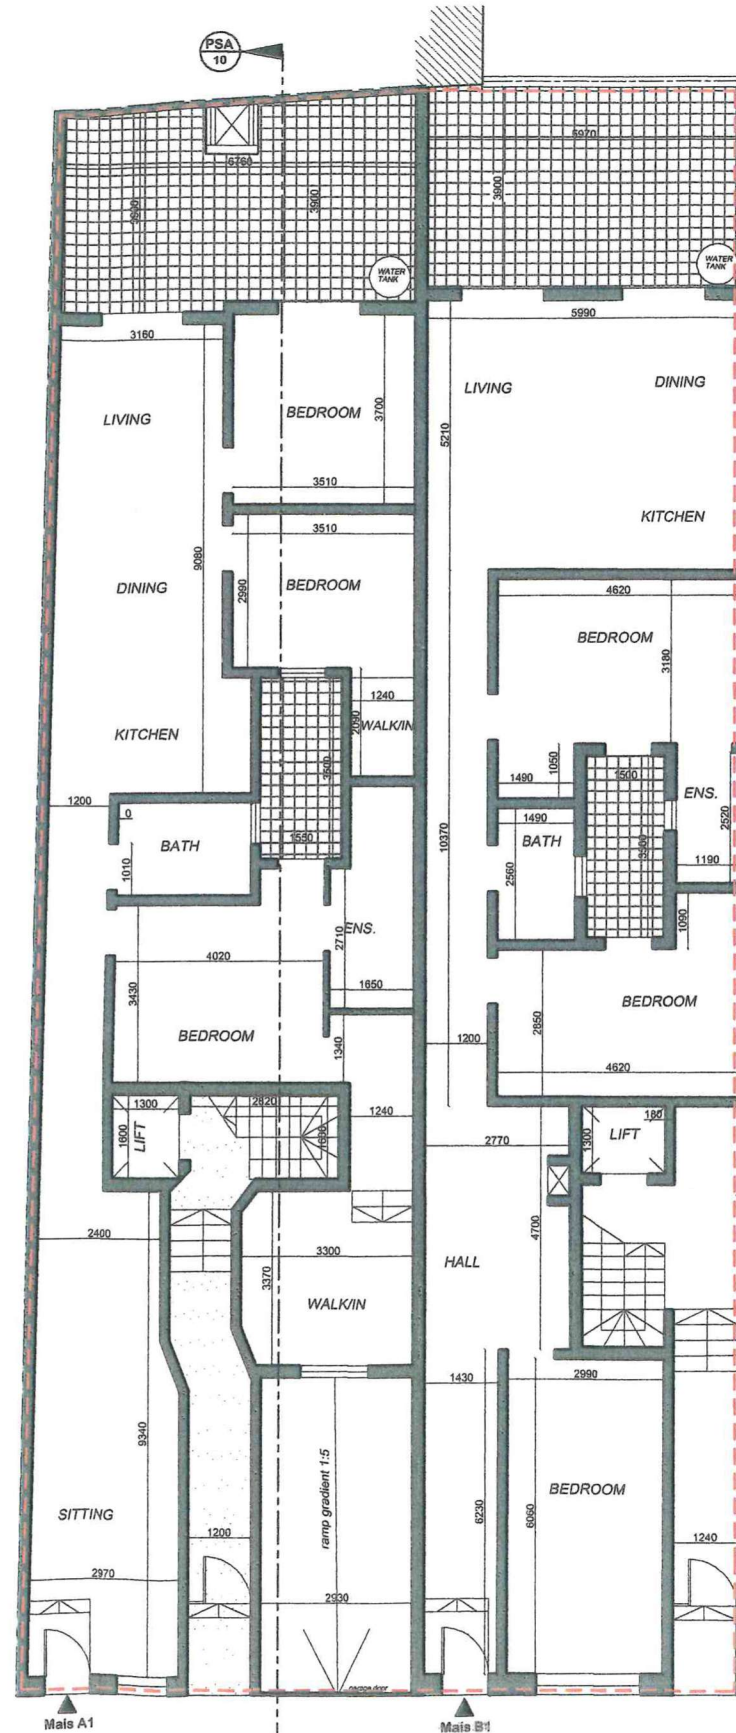

PE1
 09
 PP2 PROPOSED GROUND FLOOR PLAN
 02 SCALE 1:100