


Copyright © Arch.Damiano Meneguzzi, 2021. This drawing is the intellectual property of Arch. Damiano Meneguzzi and must not be retained, copied in part and/or in full or otherwise disseminated without written consent of Arch. Damiano Meneguzzi

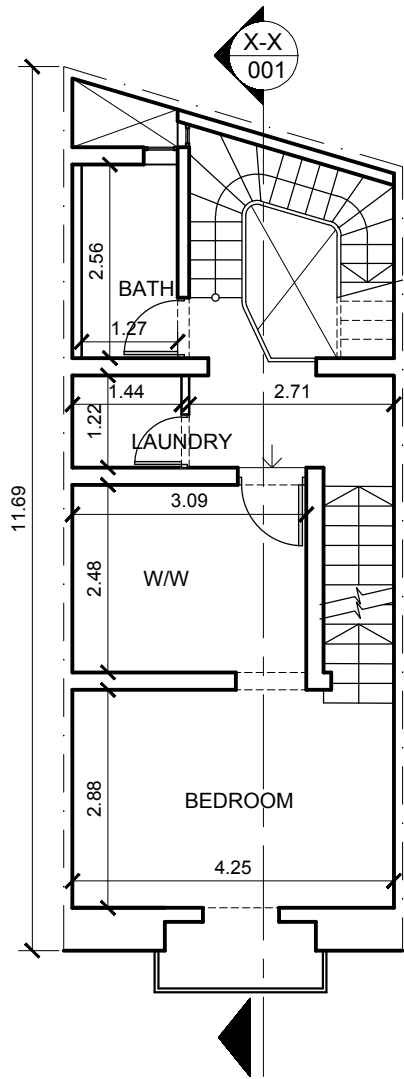


01

FIRST FLOOR PLAN

PLAN_AS APPROVED

SCALE 1:100

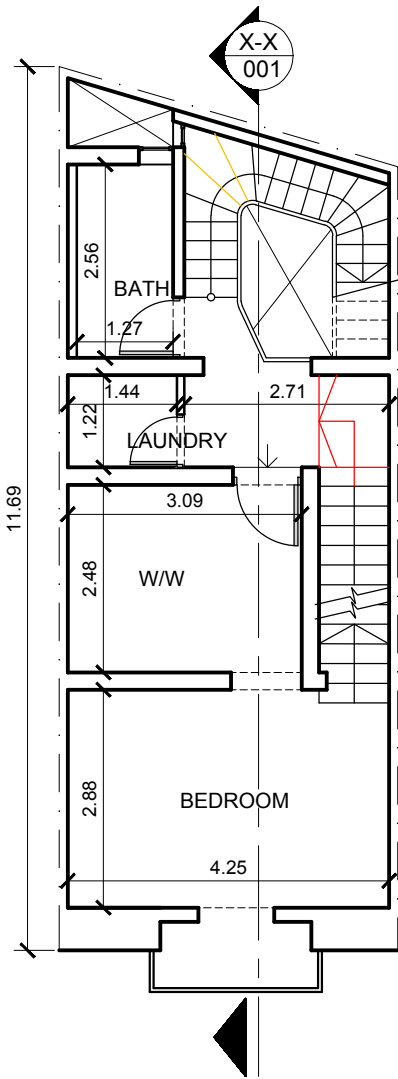


02

FIRST FLOOR PLAN

PLAN_AS APPROVED & PROPOSED

SCALE 1:100

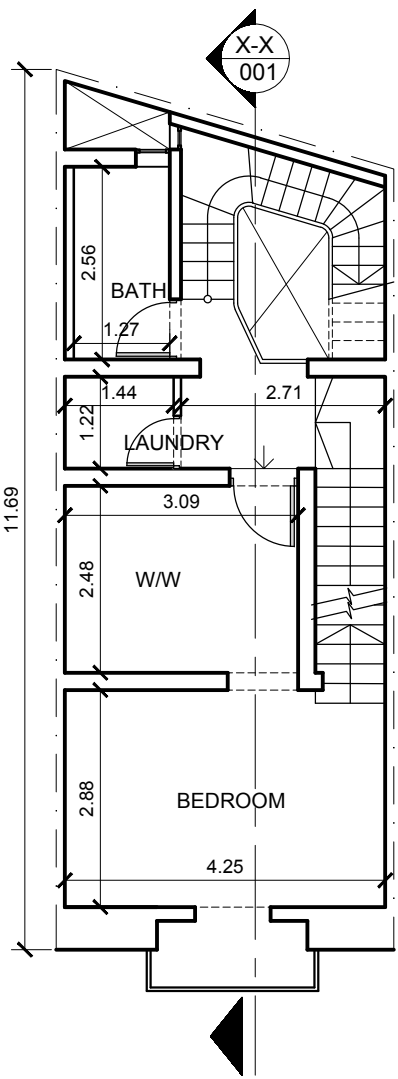


03

FIRST FLOOR PLAN

PLAN_AS PROPOSED

SCALE 1:100

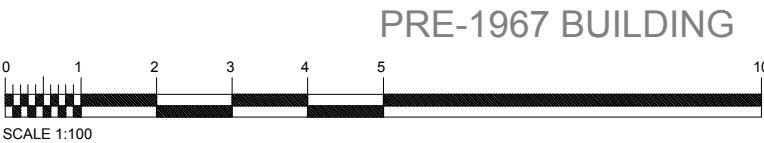

MD Architecture MD Architecture Architecture Interior design 93, Ohana - Triq Bazilika - Mosta, MST 1016, Malta e-mail: damiano.meneguzzi@gmail.com tel:(+356) 99501574	General notes 1. This drawing is not to be scaled. All dimensions to be checked by the Contractor and are to be his responsibility. 2. Drawing, dimension errors and omissions are to be reported to the Architect immediately on discovery. 3. All dimensions are in millimetres.	Revisions			Project title		Drawing title		MD Architecture
		Rev	Description	Date/Initials	Sliema House		Approved & Proposed First Floor Plan		
		03	Minor Amendment	2021.10.11/DM					
					Drawing no		Revision		
					F152 - 002		03		
					Drawn		Checked		
					APA		DM		
							Date		
					27/05/2020				