

FLOOR AREA OF EXISTING UNIT  
= 135 SQM  
FLOOR AREA OF PROPOSED UNIT  
= 155 SQM






TOTAL FLOOR AREA  
135 SQM

TOTAL FLOOR AREA  
135 SQM

Scale: **1:100**  
 Date: **02/05/11**  
 Drawn by: **A.D.**  
 Checked by: **A.D.**  
 Drawing No: **1**


Job Title: **INTERNAL ALTERATIONS AND ADDITIONS**  
 Drawing Title: **GROUND FLOOR PLANS**  
 Client: **L.CASSAR & R. XUEREB**

Architect: **AMANDA DE GIOVANNI**  
 B.E. & A (Hons) M.Sc (Cons. Tech.) A & C.E.  
 ARCHITECT AND CIVIL ENGINEER  
 15, SHEKINAH TRING IL-BALAJIET  
 ZOMGOR HEIGHTS MSCAR

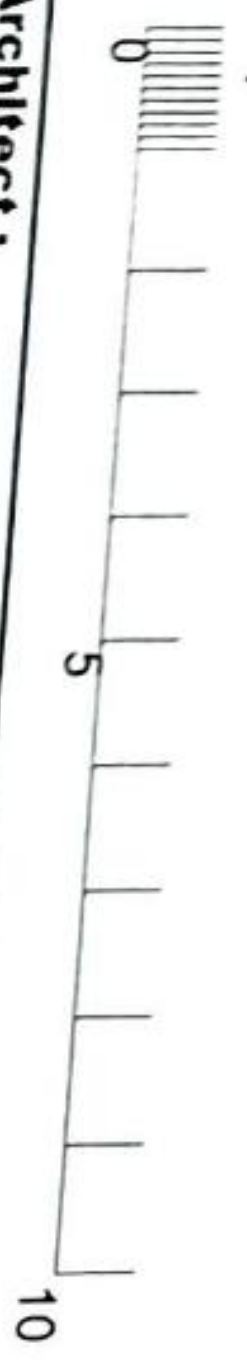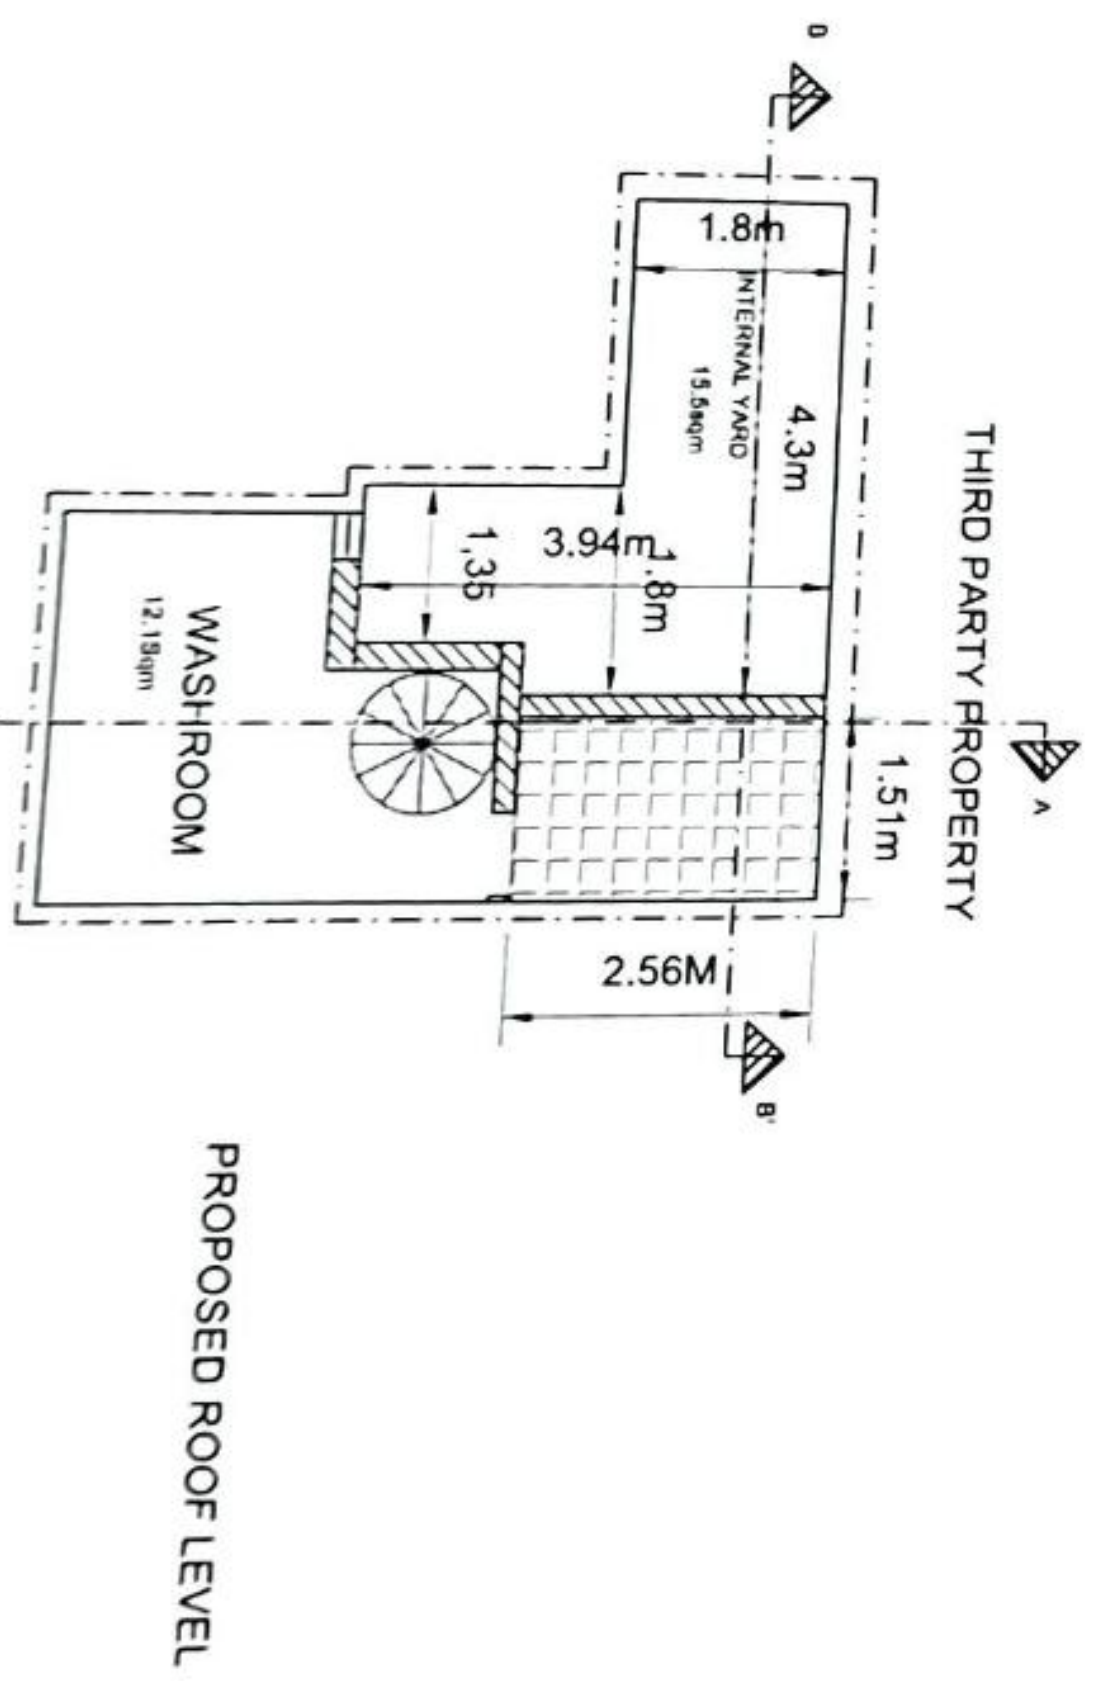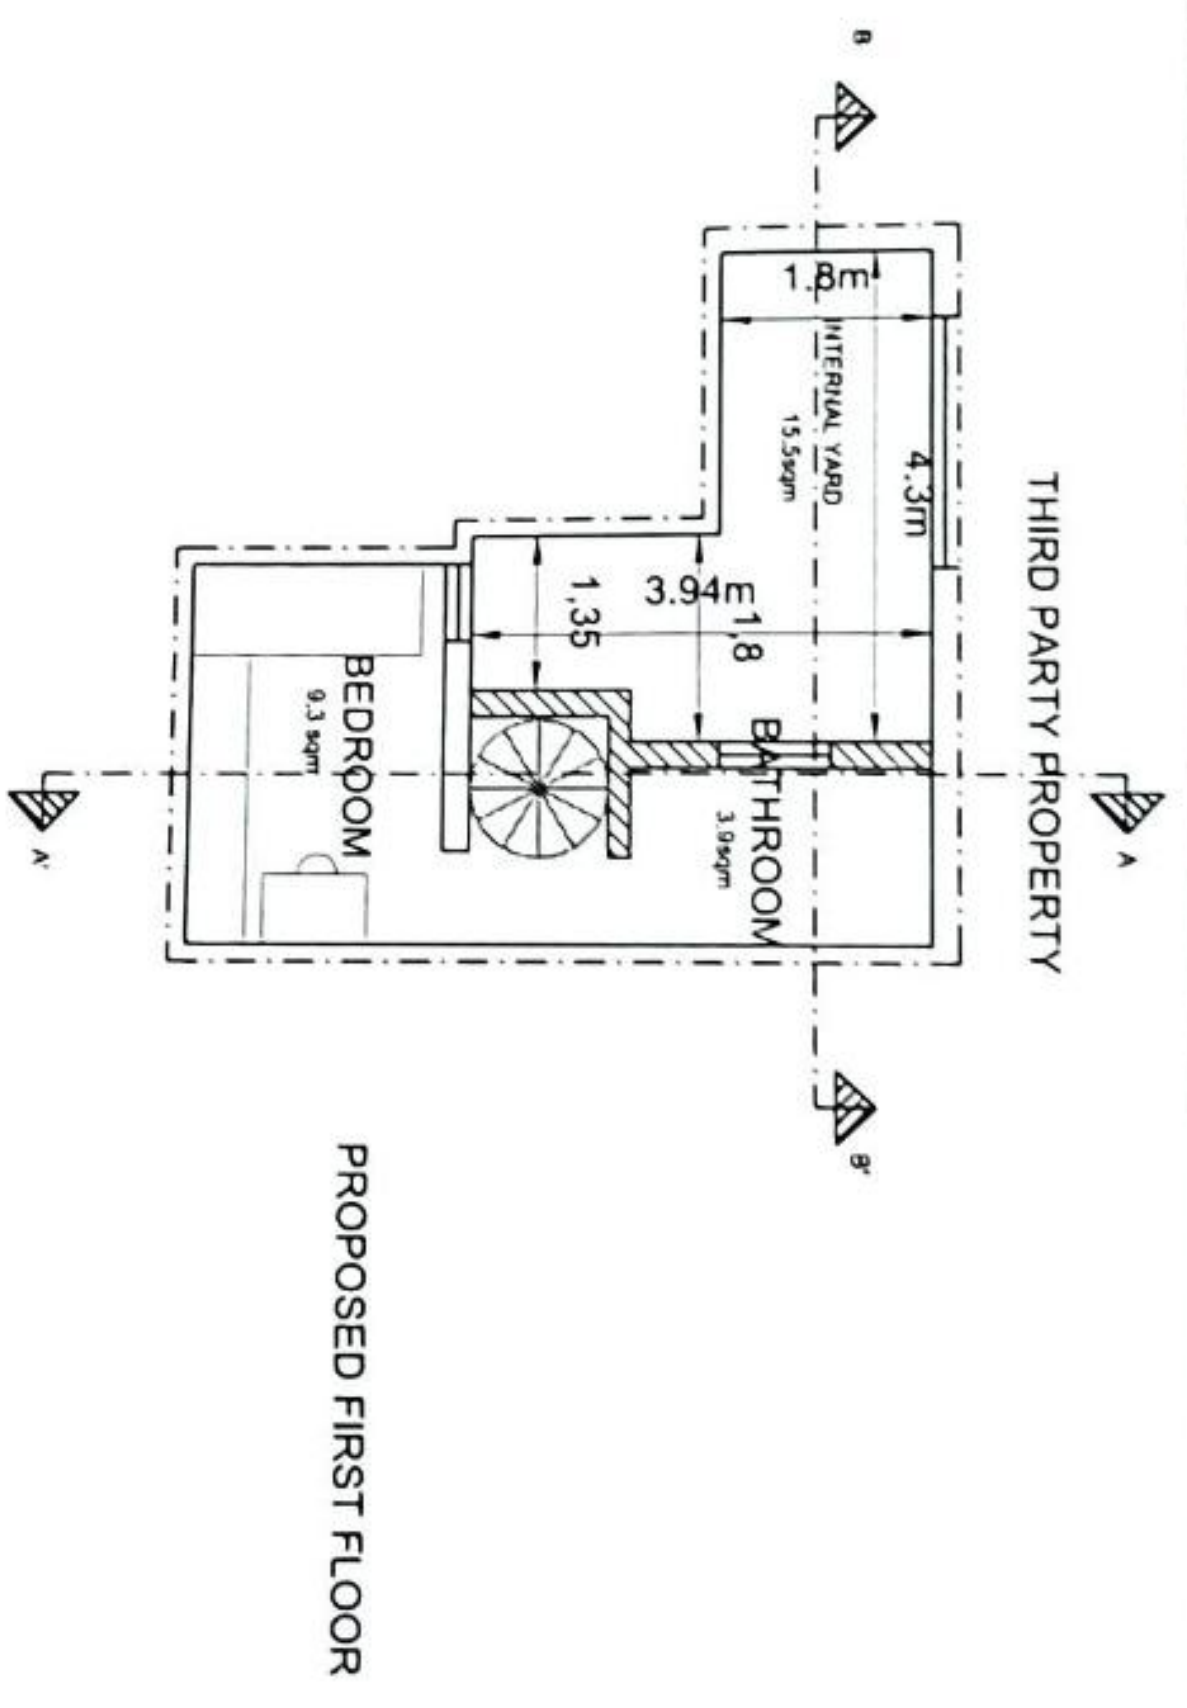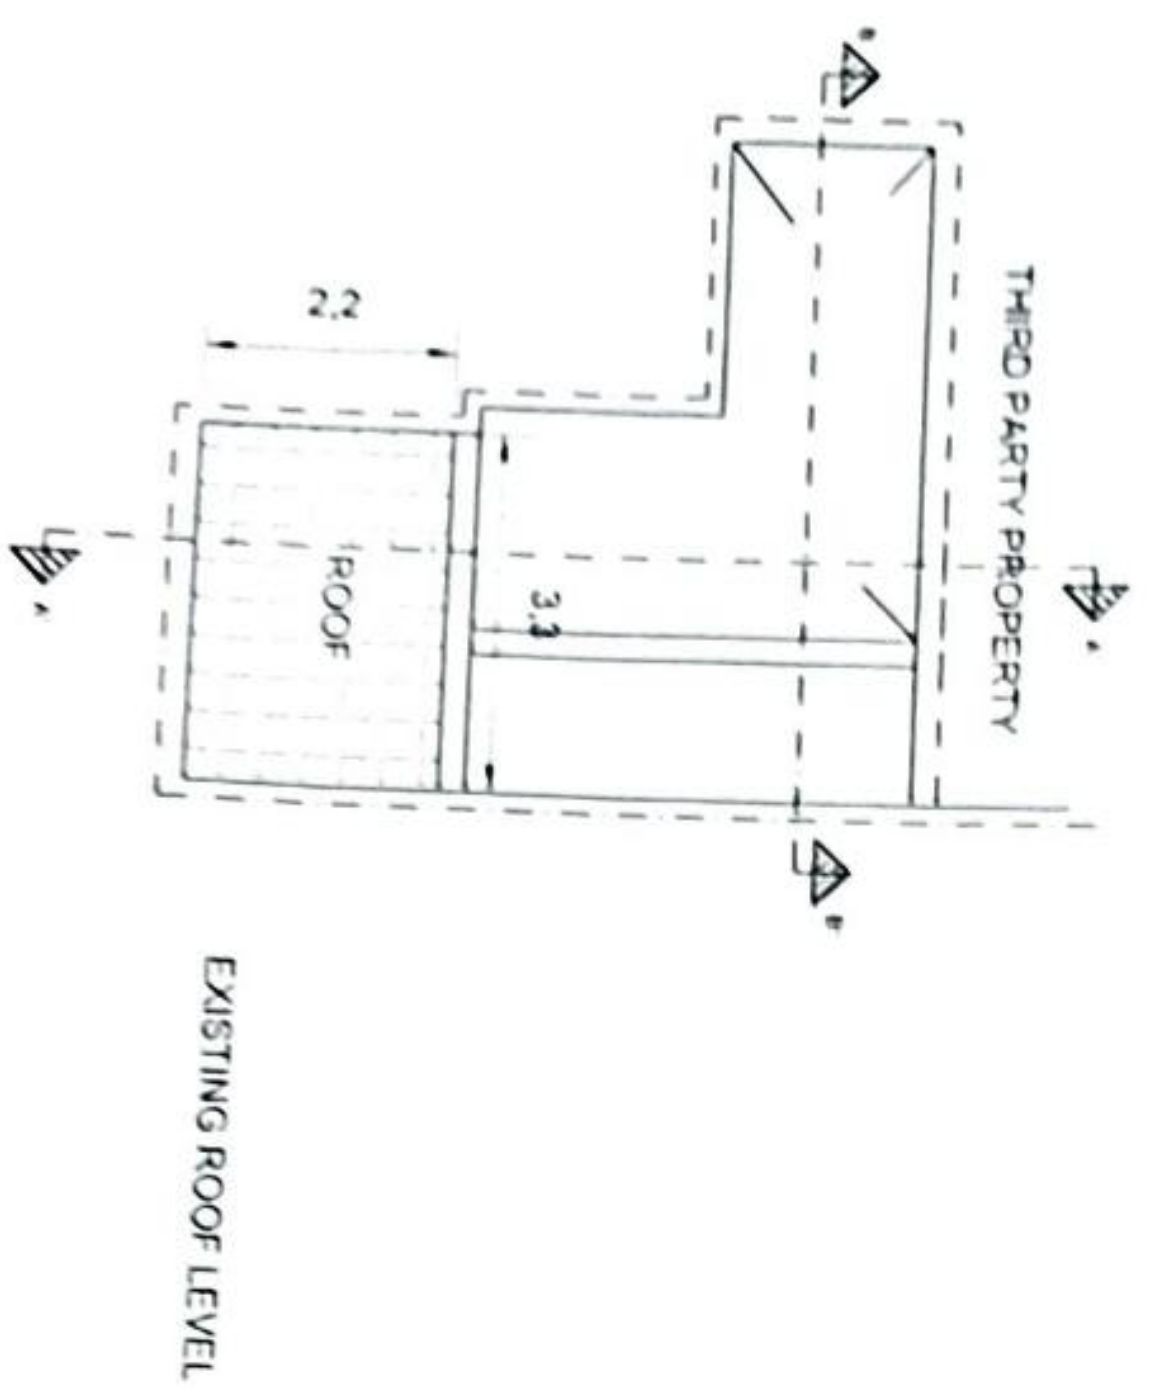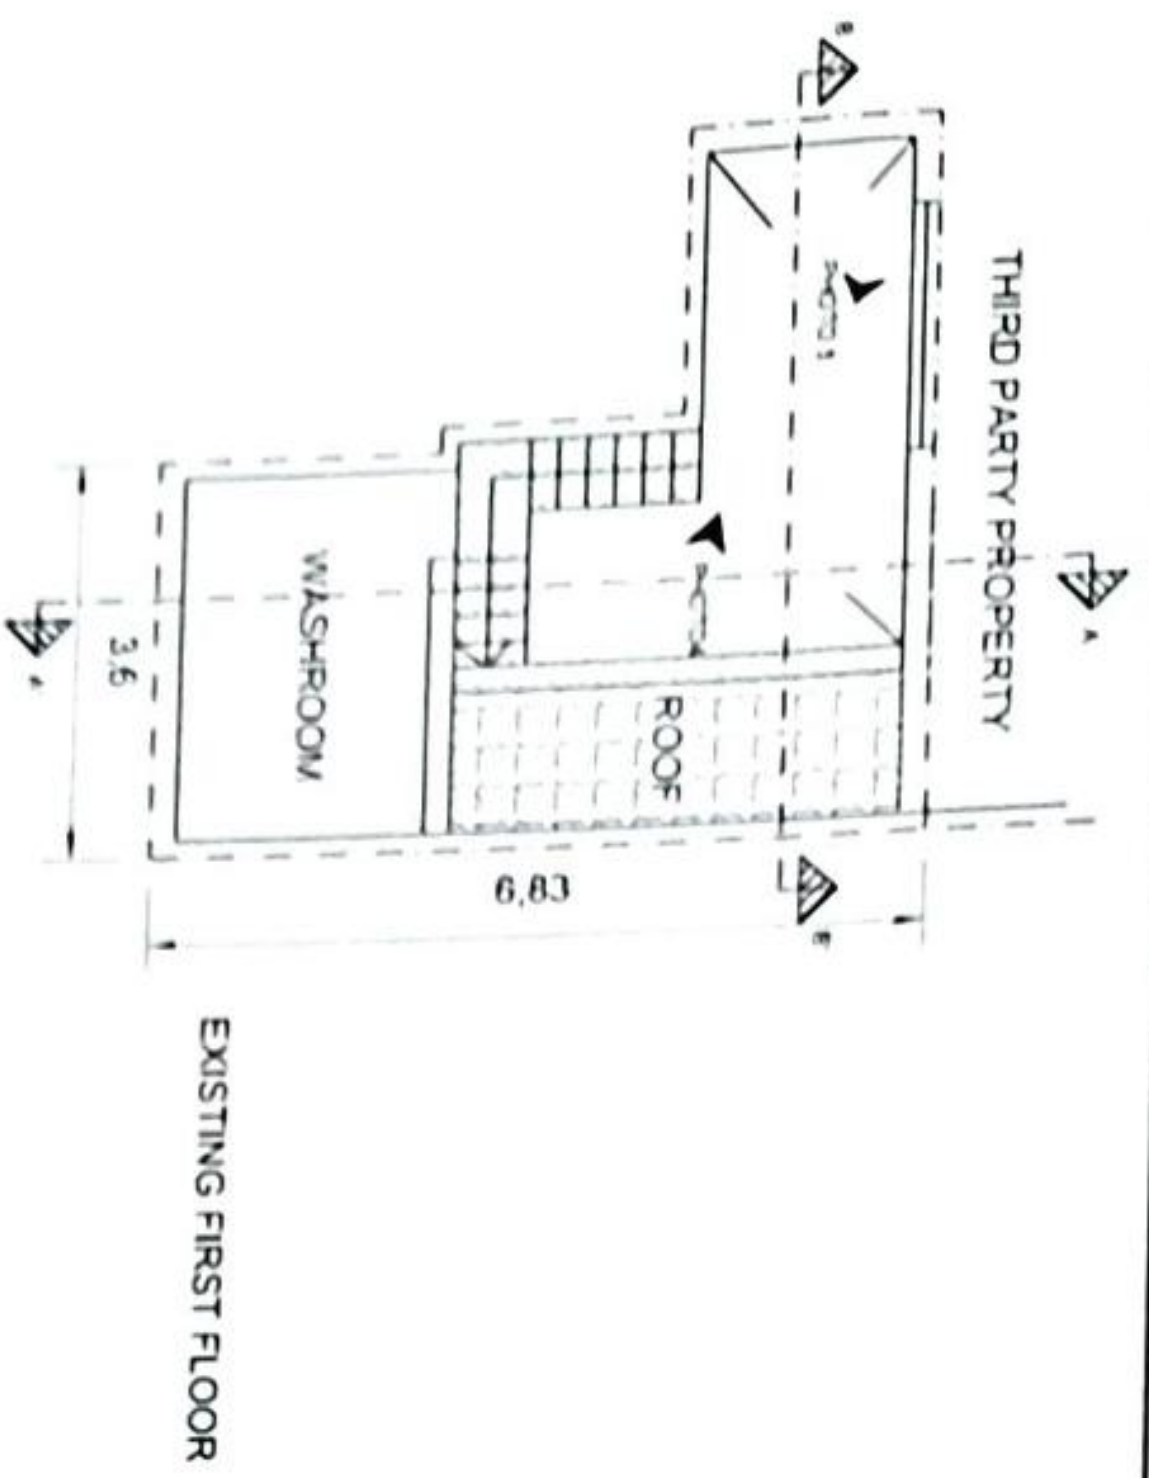


Scale: <b>1:100</b>	Date: <b>02/05/11</b>	Job Title: <b>INTERNAL ALTERATIONS AND ADDITIONS</b>
Drawn by: <b>A.D</b>	Code: <b>C11-01</b>	Drawing Title: <b>FIRST AND ROOF PLAN</b>
Checked by: <b>A.D.</b>	Drawing No: <b>2</b>	Client: <b>L.CASSAR &amp; R. VIENNA</b>


Architect: **AMANDA DE'GIOVANNI**  
 B.E. & A (Hons) M.Sc (Cons. Tech.) A & C.E.  
 ARCHITECT AND CIVIL ENGINEER

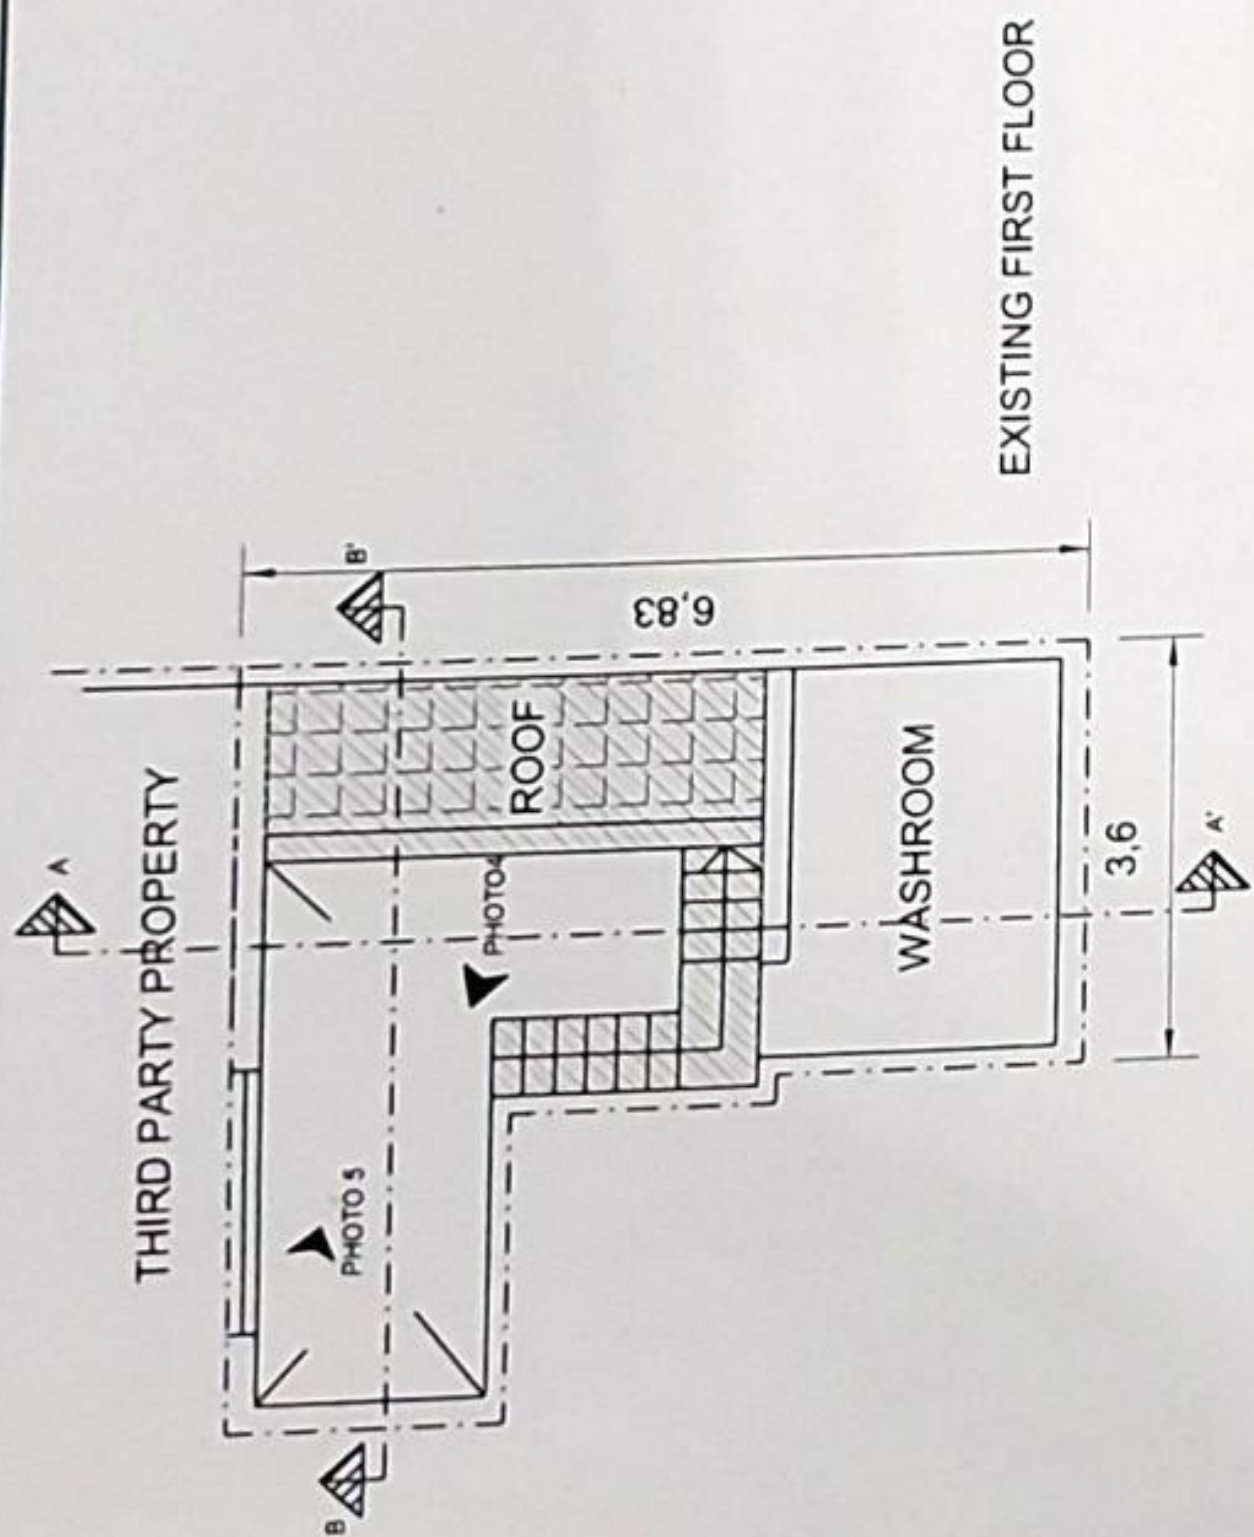


EXISTING FIRST FLOOR

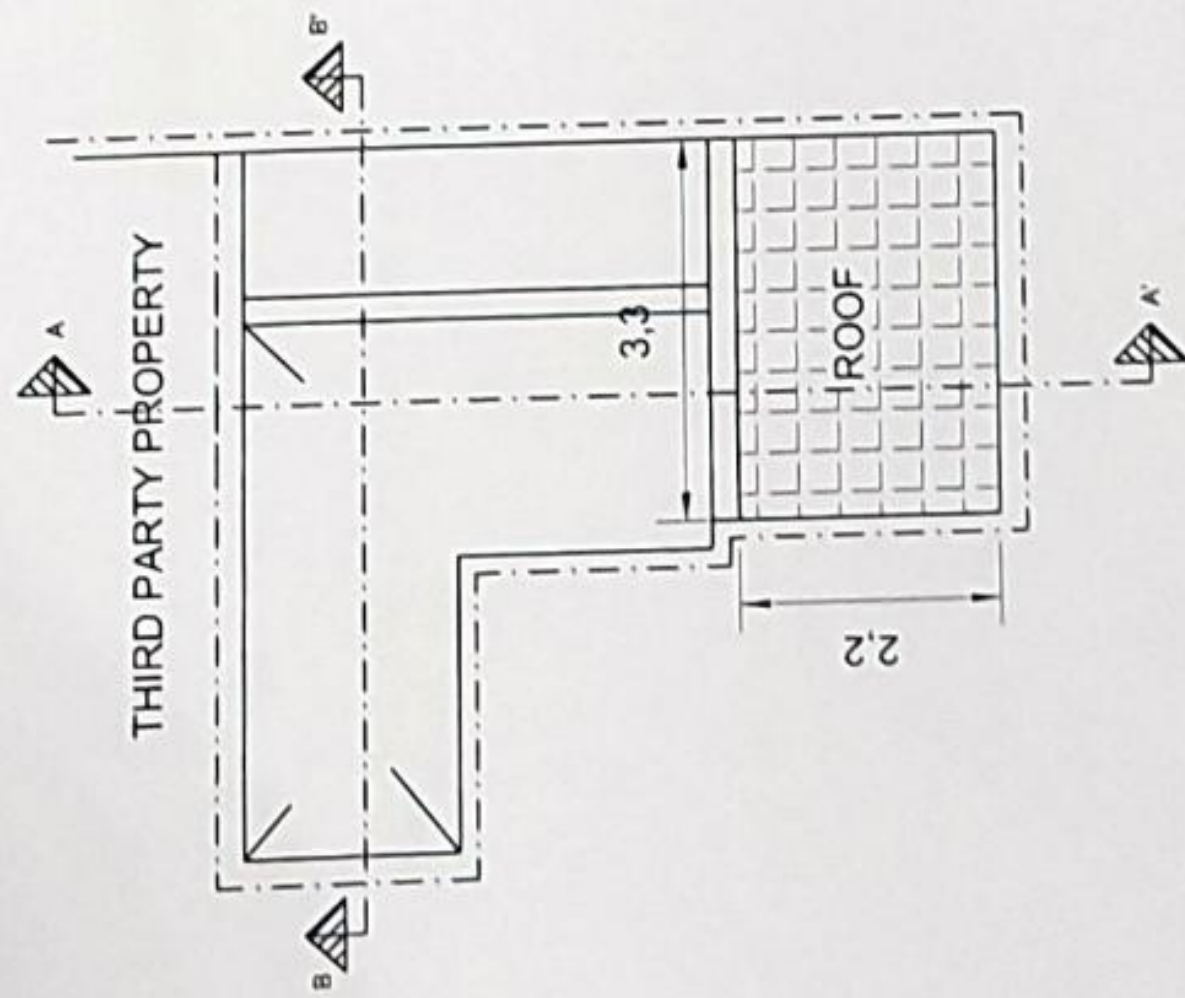


EXISTING ROOF LEVEL

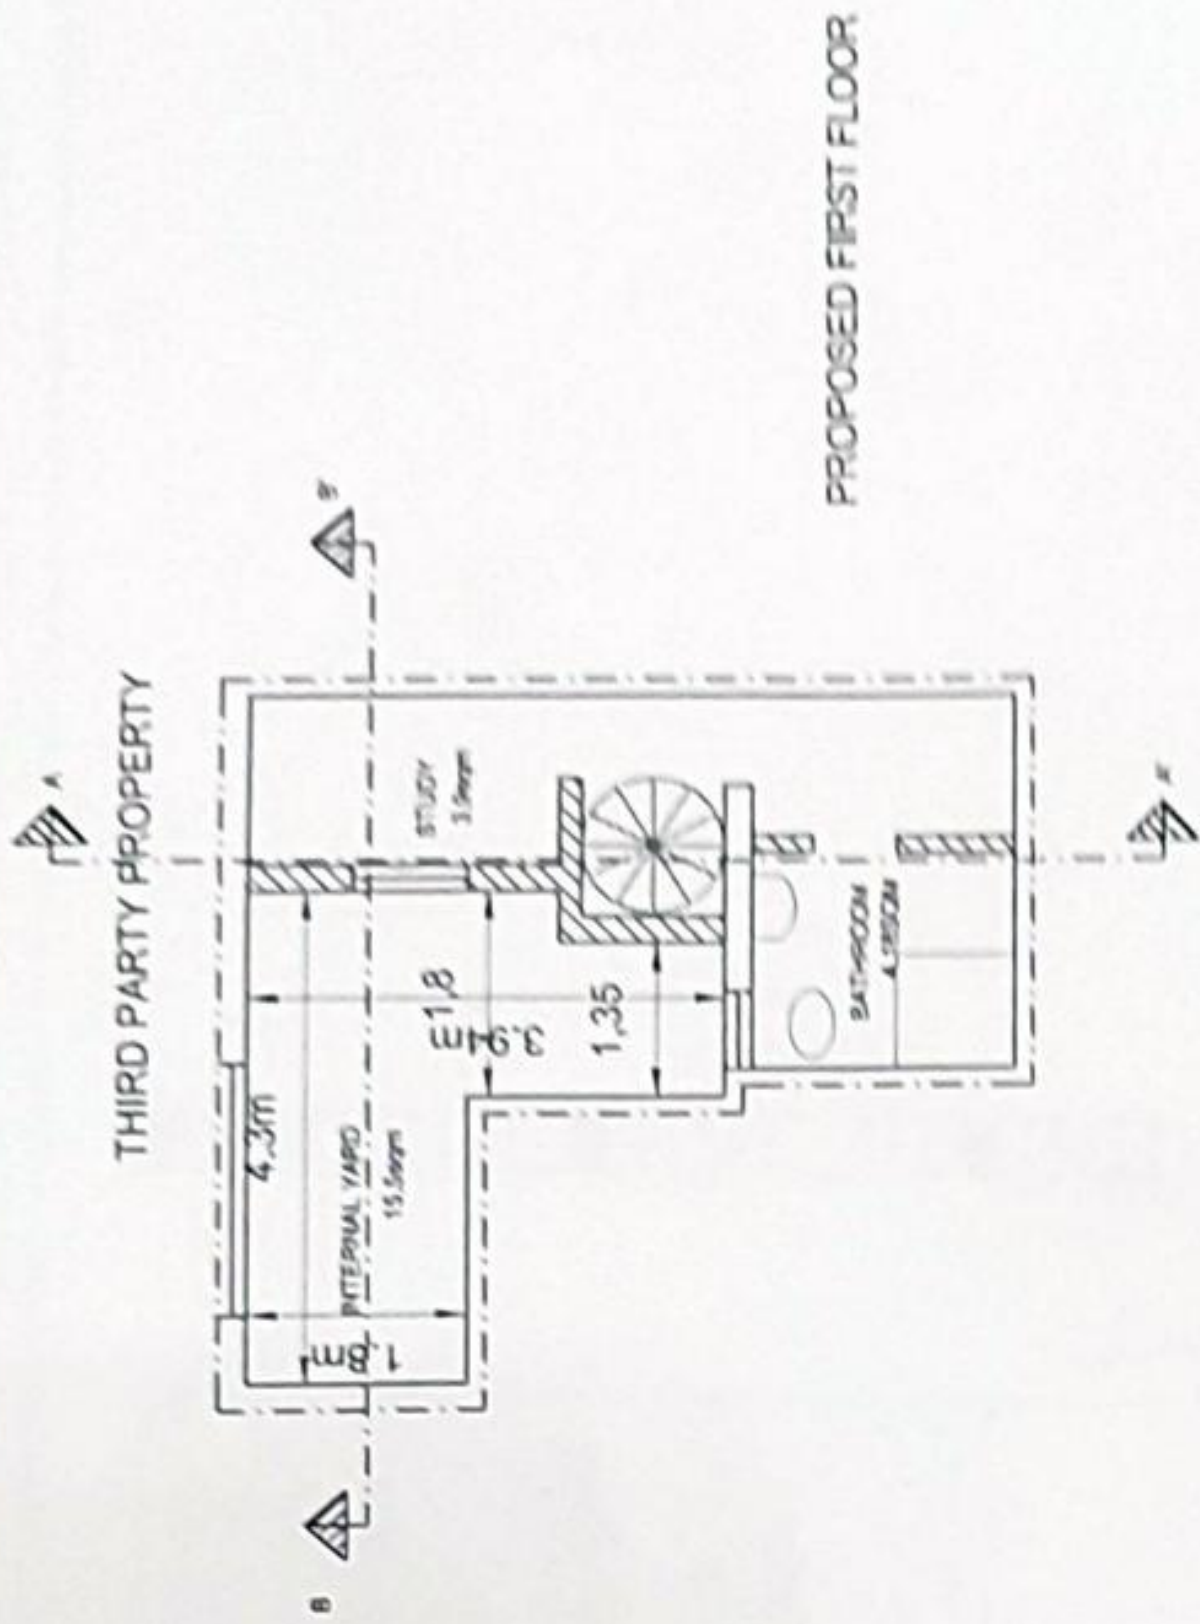

PROPOSED FIRST FLOOR

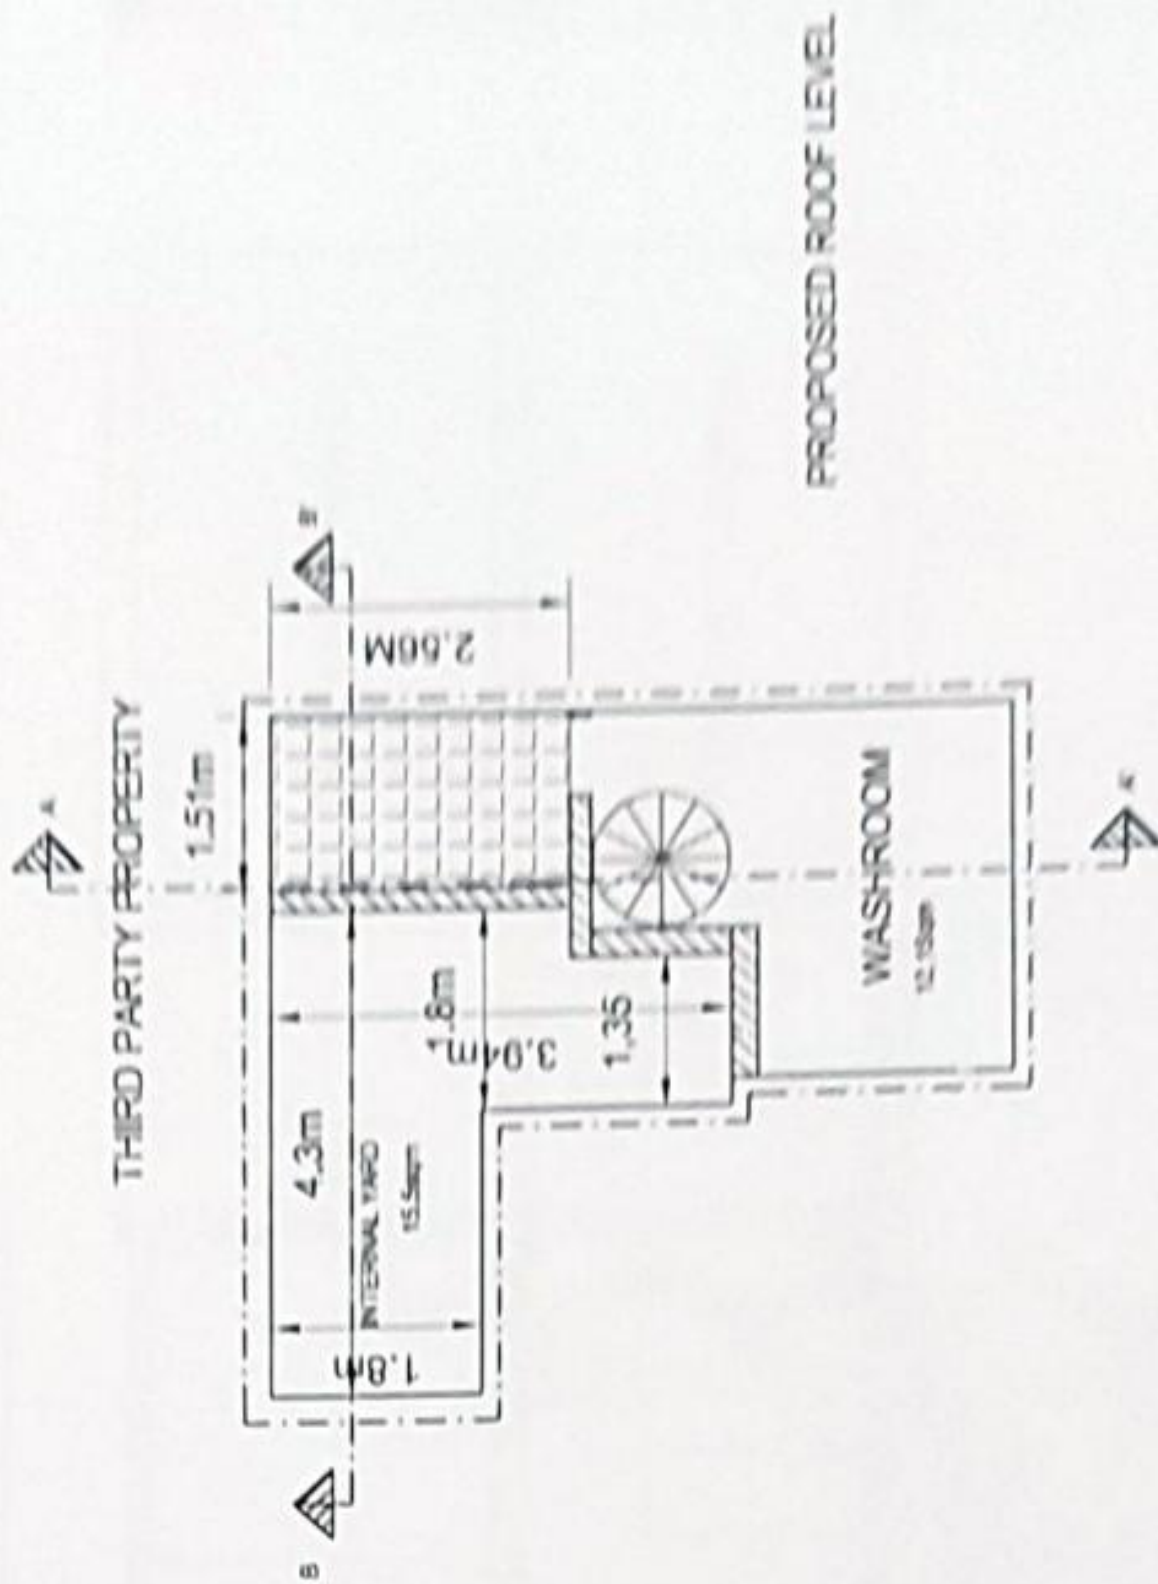

PROPOSED ROOF LEVEL

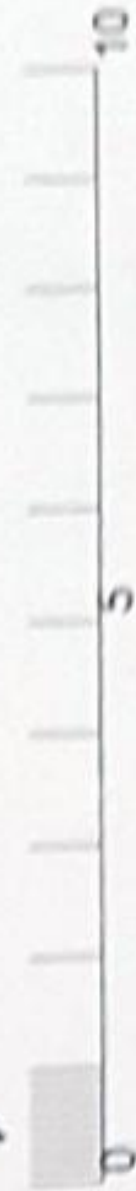

Scale: <b>1:100</b>	Date: <b>02/05/11</b>	Job Title: <b>INTERNAL ALTERATIONS AND ADDITIONS</b>
Drawn by: <b>A.D</b>	Code: <b>C11-01</b>	Drawing Title: <b>FIRST AND ROOF PLAN</b>
Checked by: <b>A.D.</b>	Drawing No: <b>2</b>	Client: <b>L.CASSAR &amp; R. XUEREB</b>

Architect: **AMANDA DE GIOVANNI**  
 B.E. & A (Hons) M.Sc (Cons. Tech.) A & C.E.  
 ARCHITECT AND CIVIL ENGINEER  
 11, SHENKUN TEG LULUET  
 ZWISER HOUSING SPECIALIST  
 TEL: 7963033