




Level 3 Floor Plan Scale 1:100

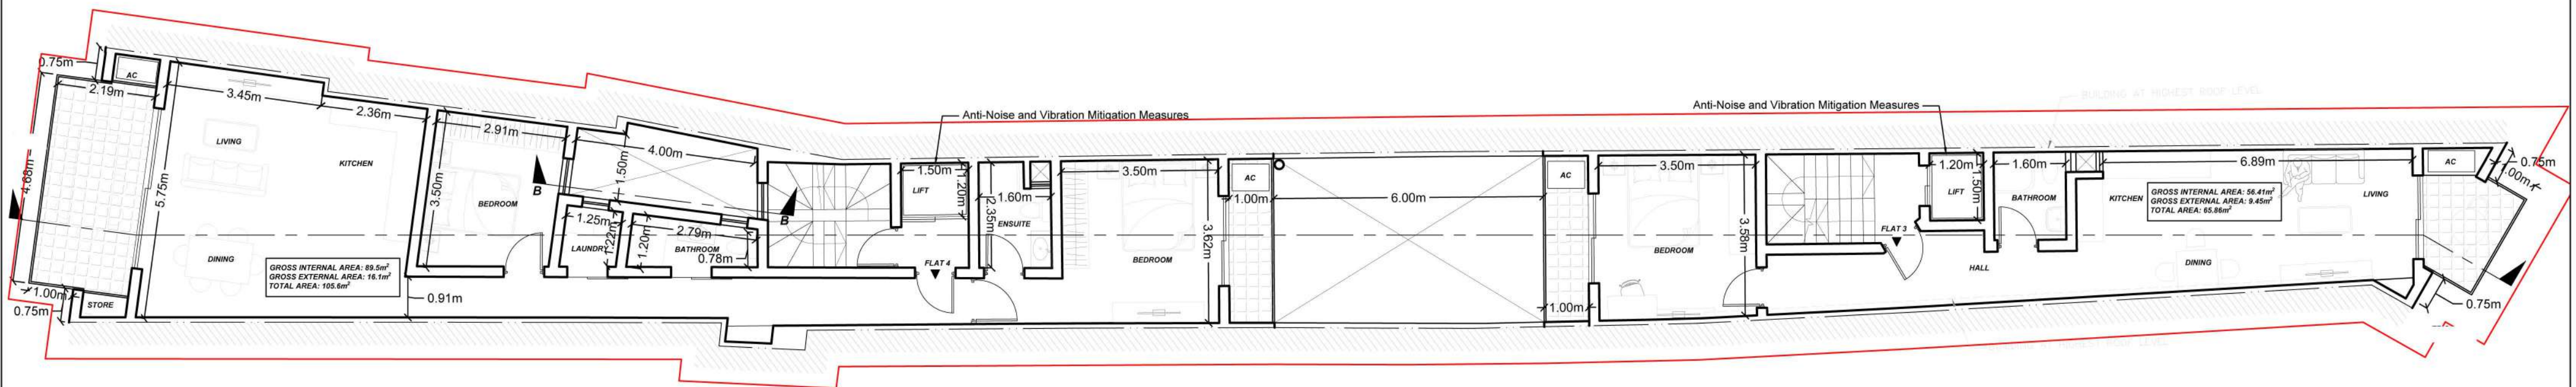

Level 4 Floor Plan Scale 1:100

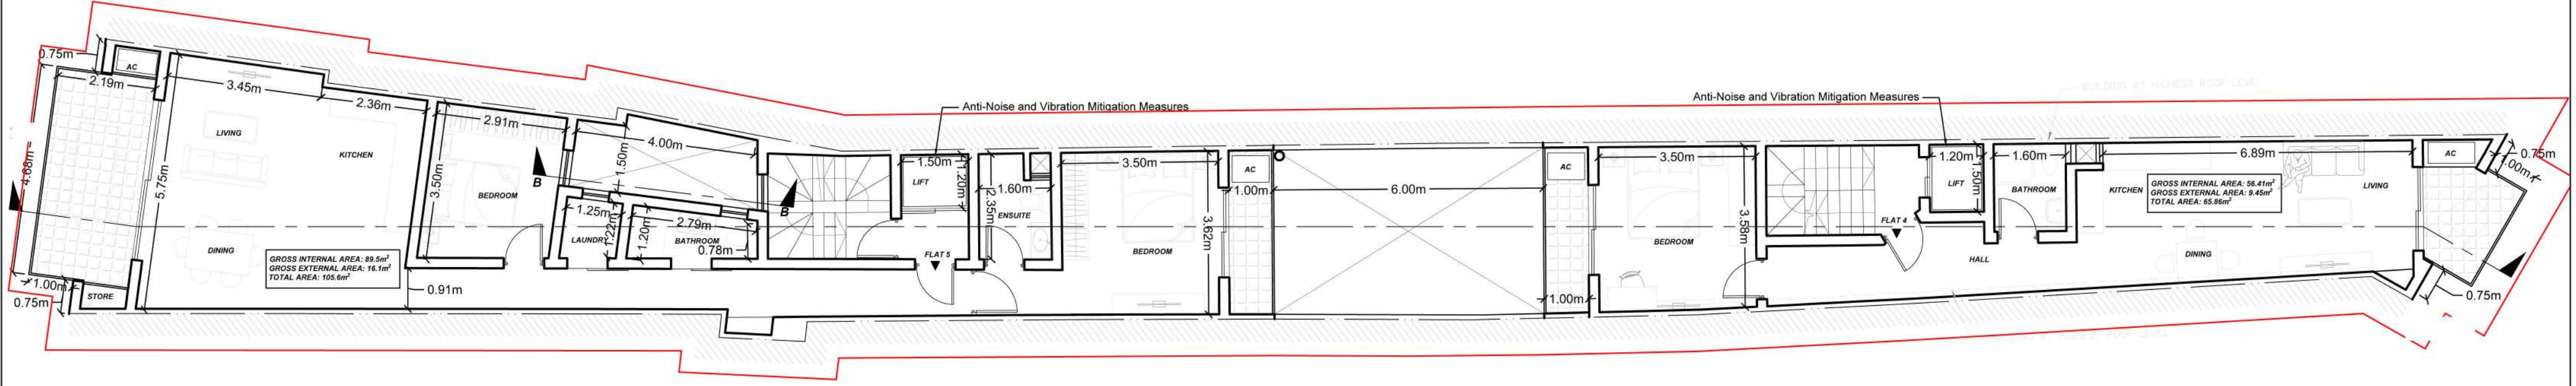

Level 5 Floor Plan Scale 1:100

 

- TO CONSTRUCT
- TO DEMOLISH