


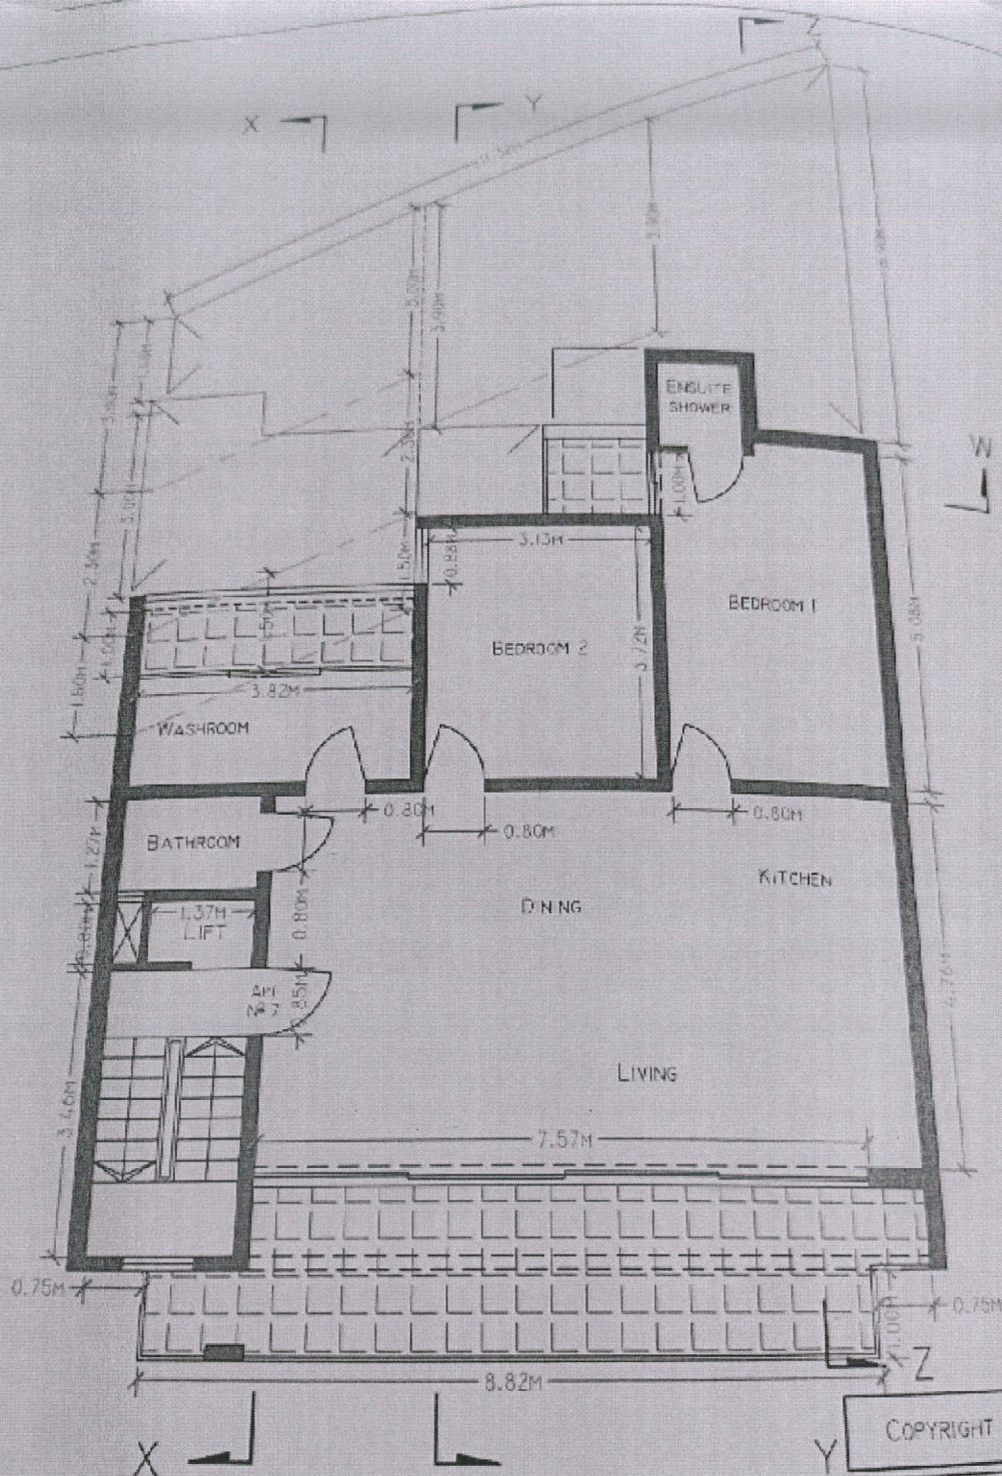

PROPOSED FIFTH FLOOR PLAN

SCALE 1:100

COPYRIGHT [Signature]

Signature:

REF

713868

CR65K

NO6