


EXISTING ROOF PLAN

Scale 1:100

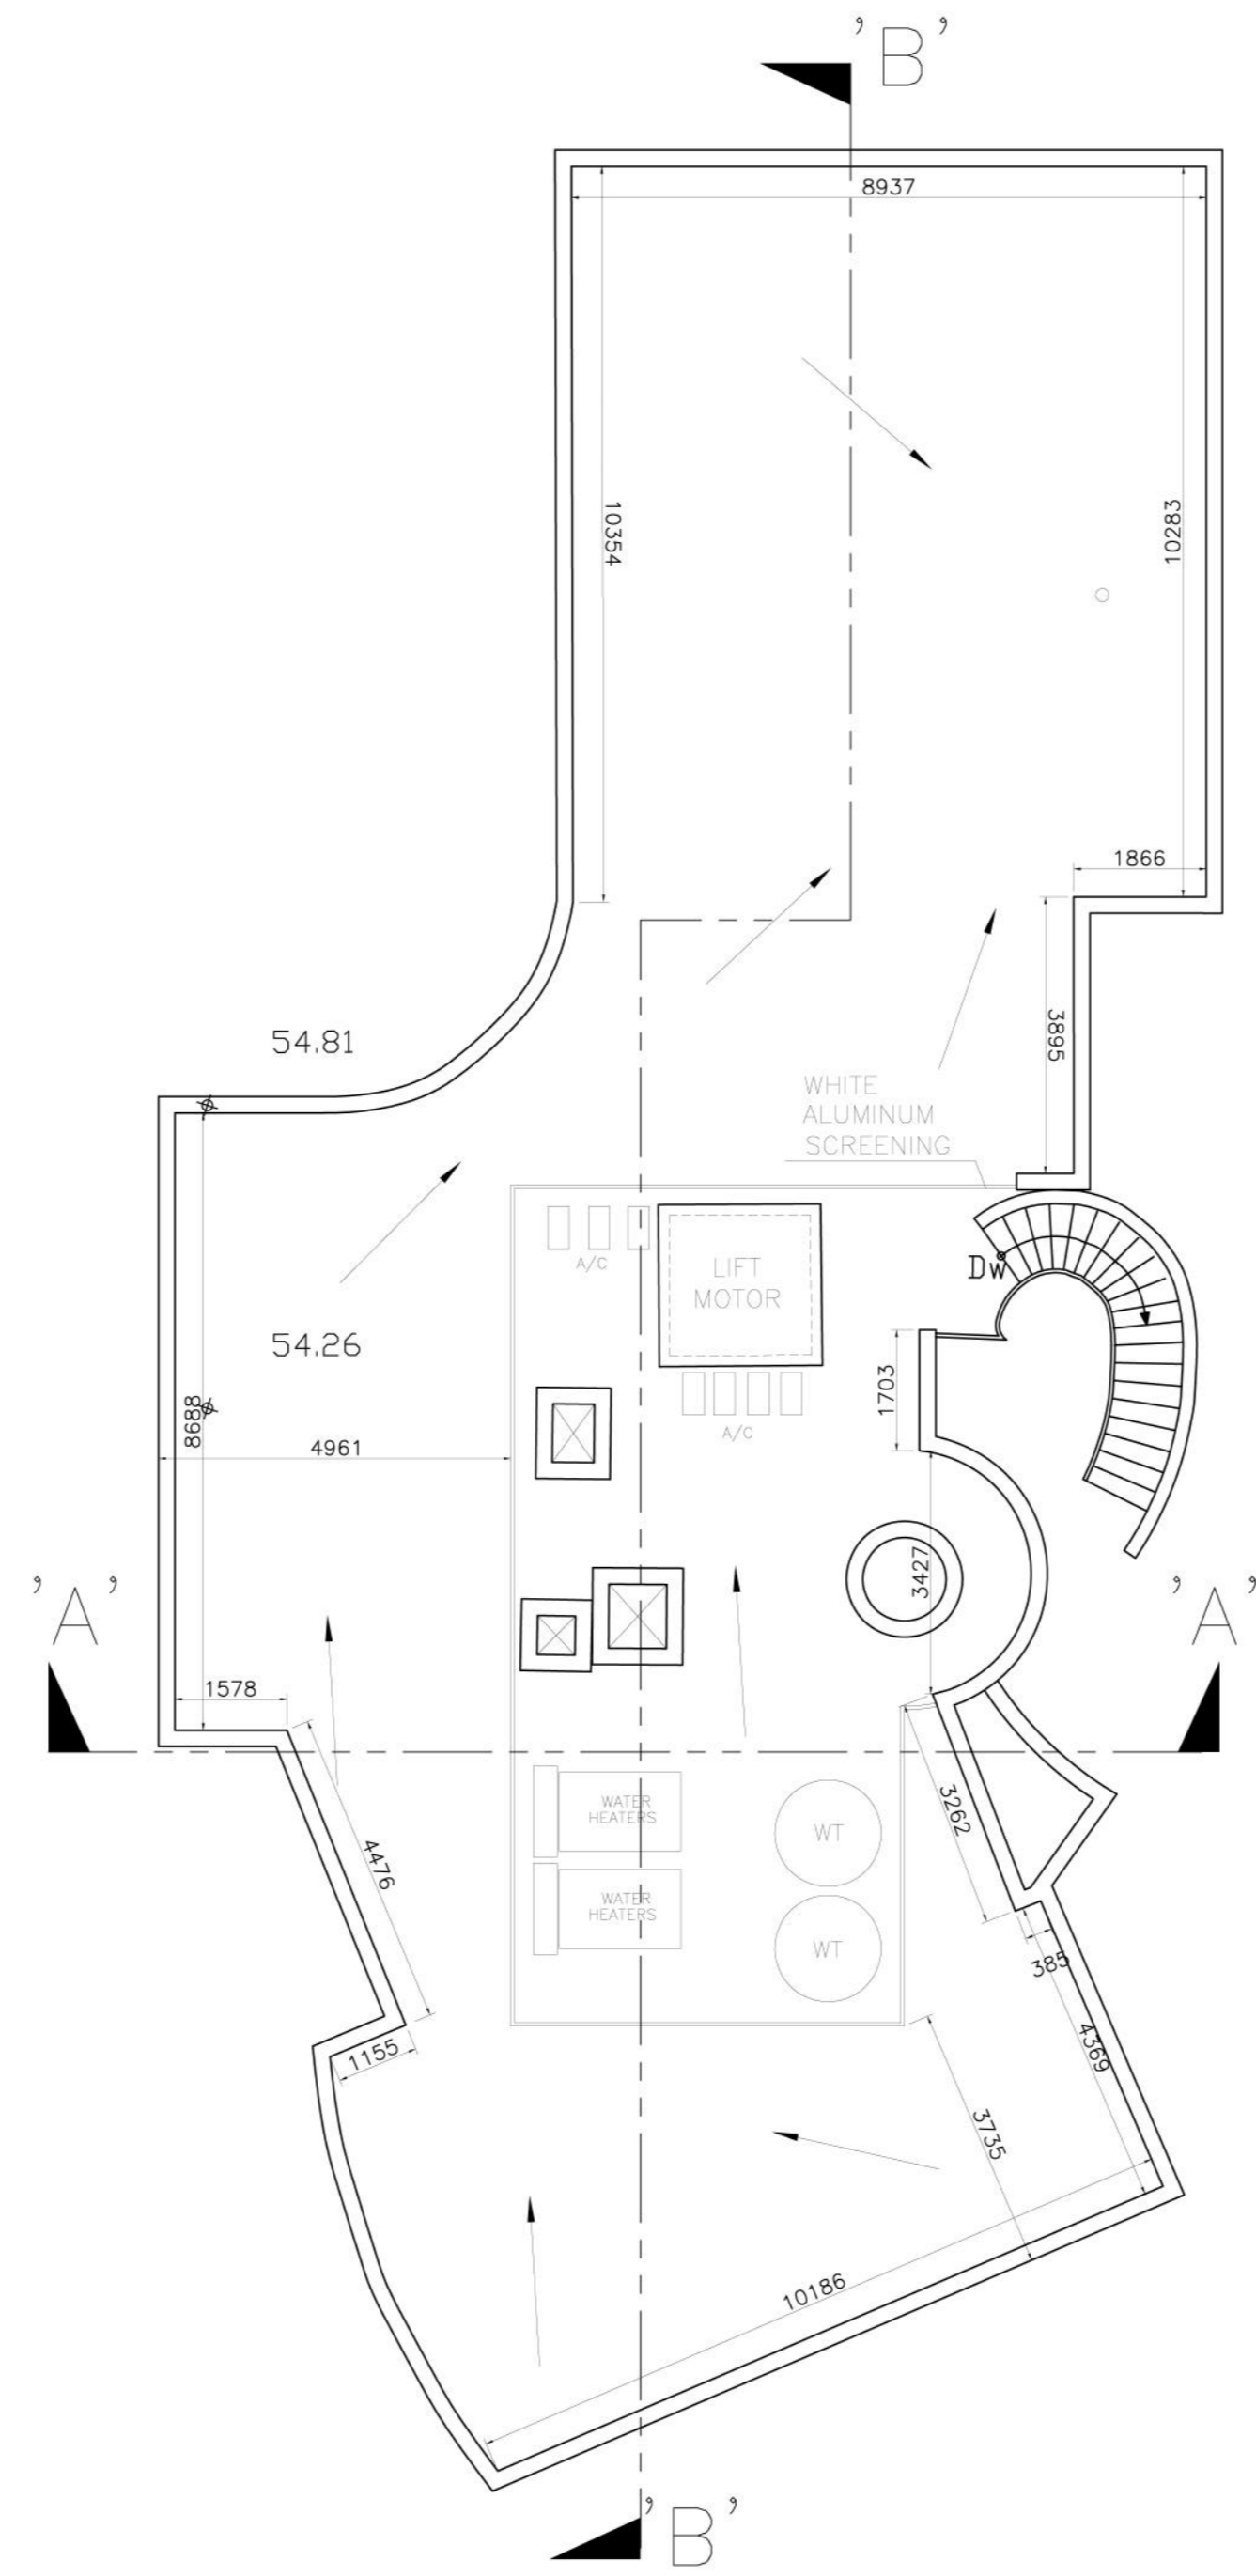

EXISTING ROOF PLAN

Scale 1:100

CLEAN COPY

