



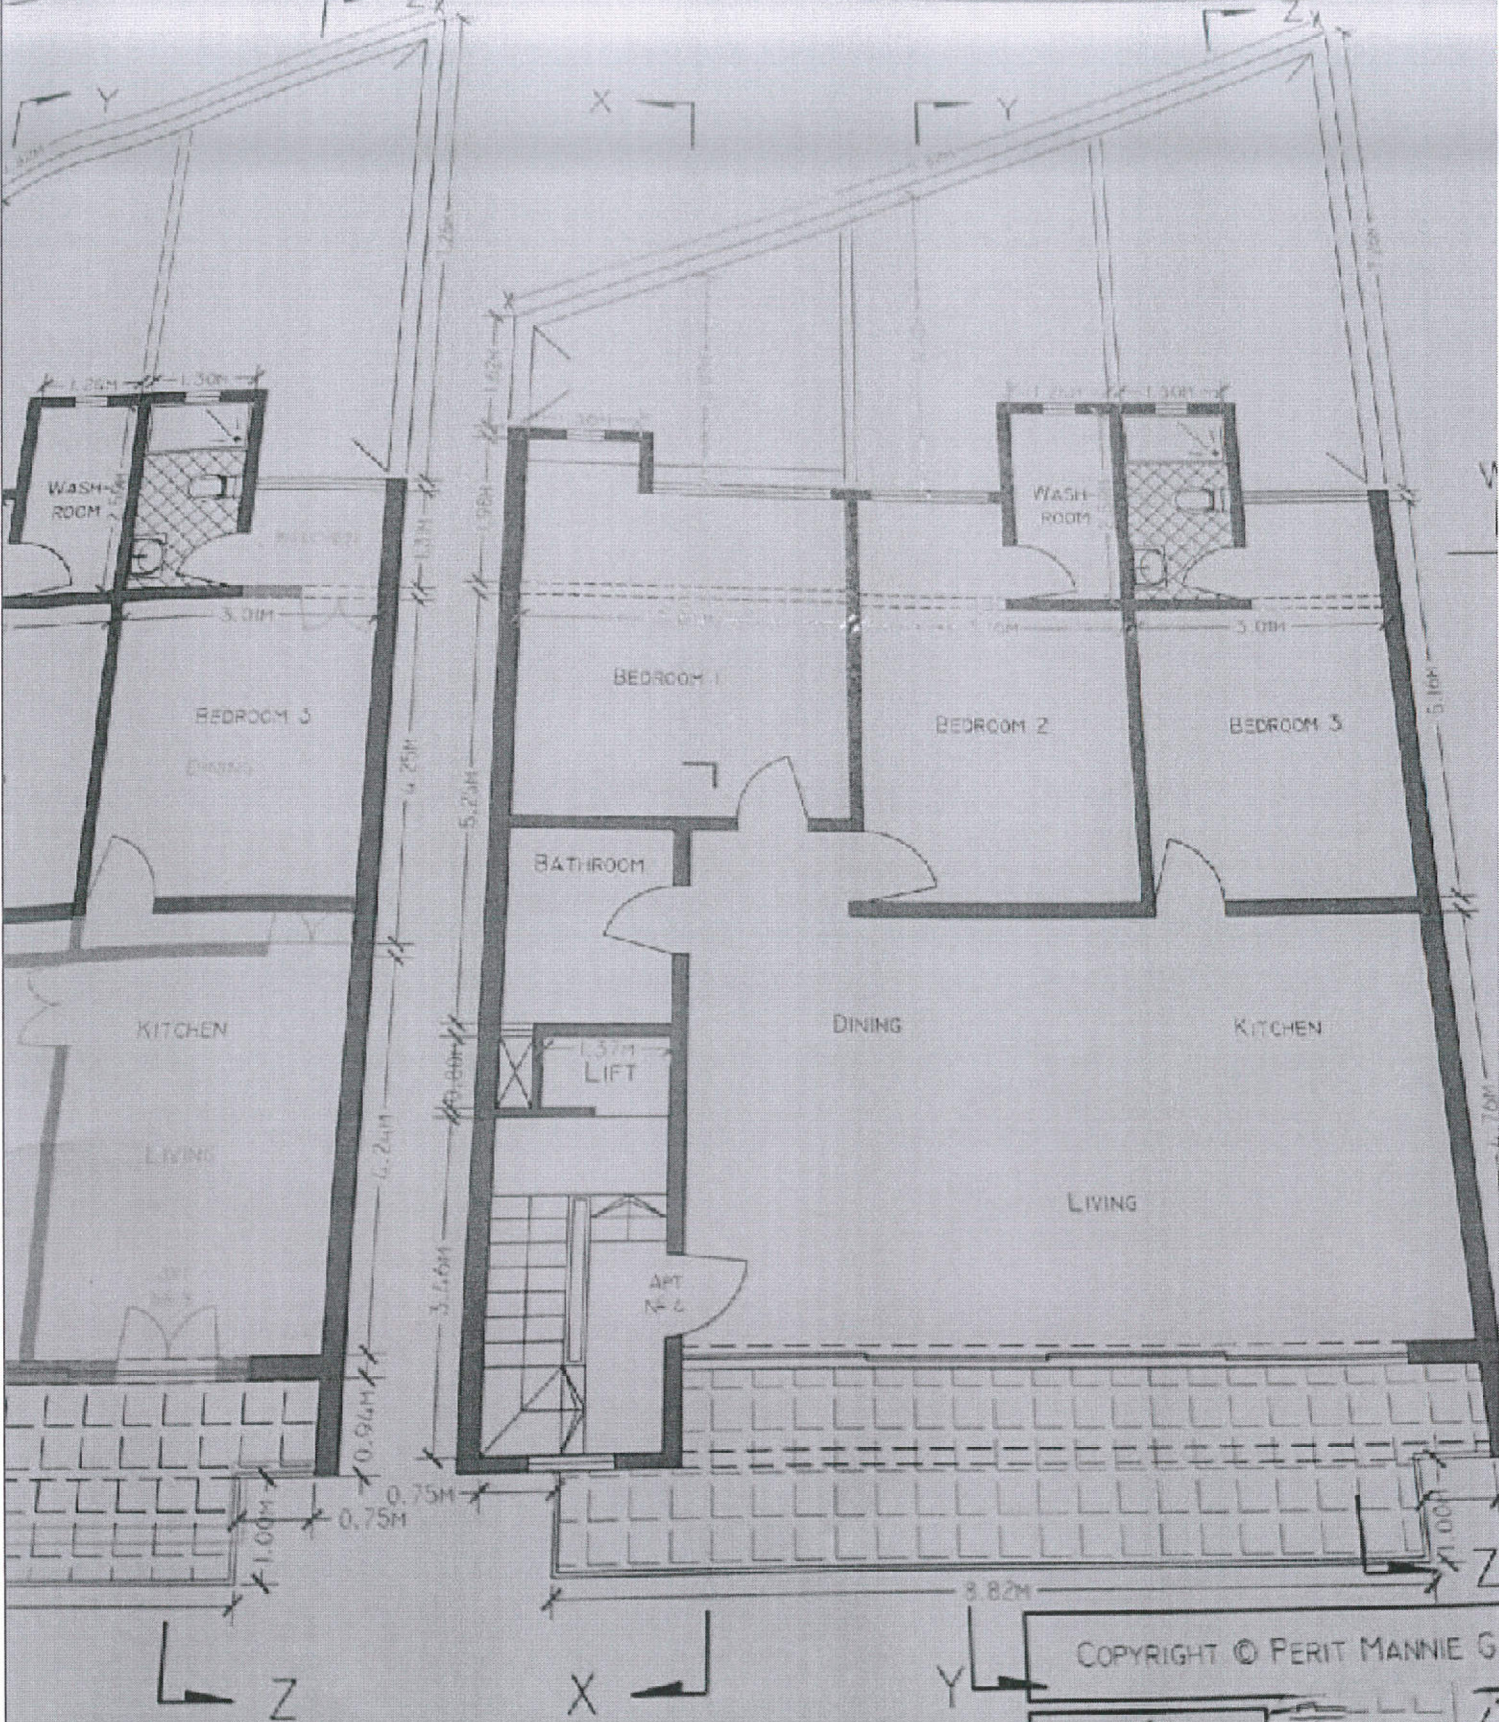

SECOND FLOOR PROPOSED SECOND FLOOR PLAN
SCALE 1:100

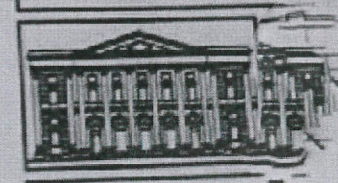

No3. REF 213865 - 6295X