




**PROPOSED GROUND FLOOR PLAN**  
SCALE 1:100

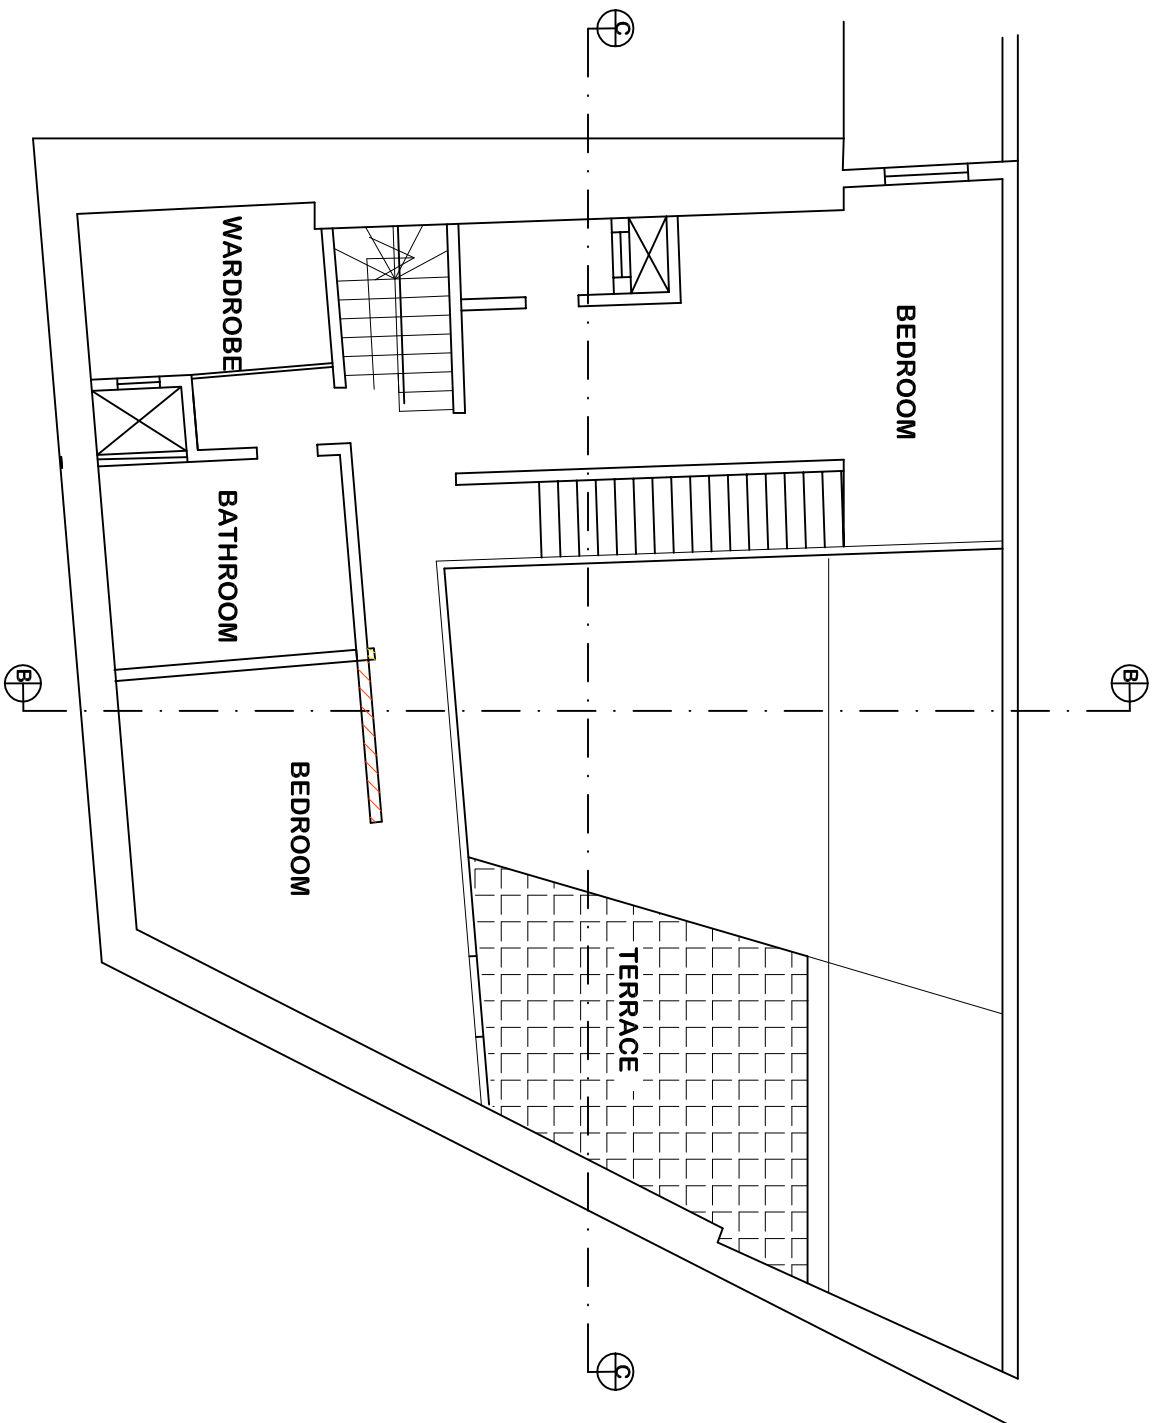


**PROPOSED FIRST FLOOR PLAN**  
SCALE 1:100

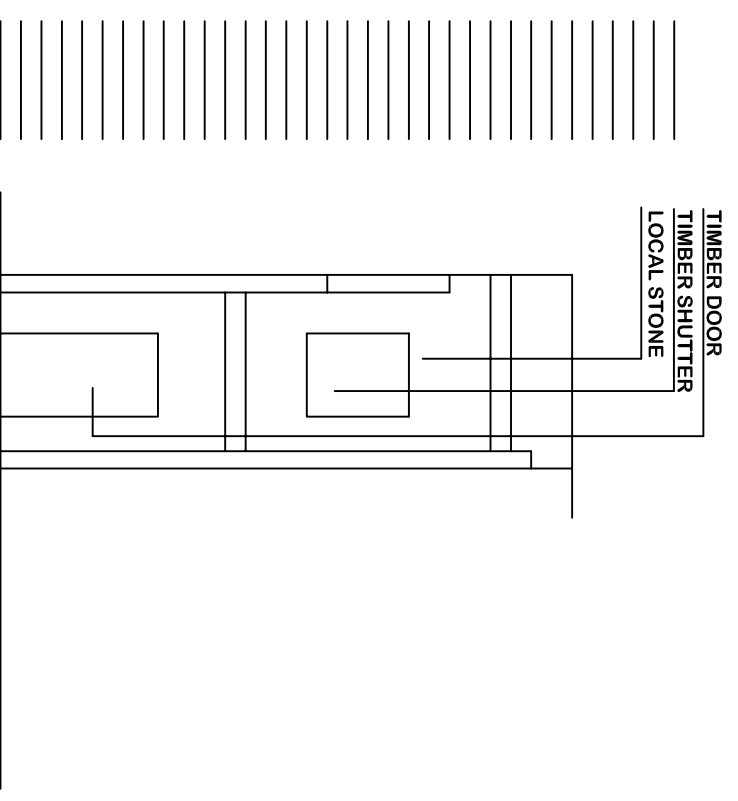


**SECTIONAL ELEVATION AA**

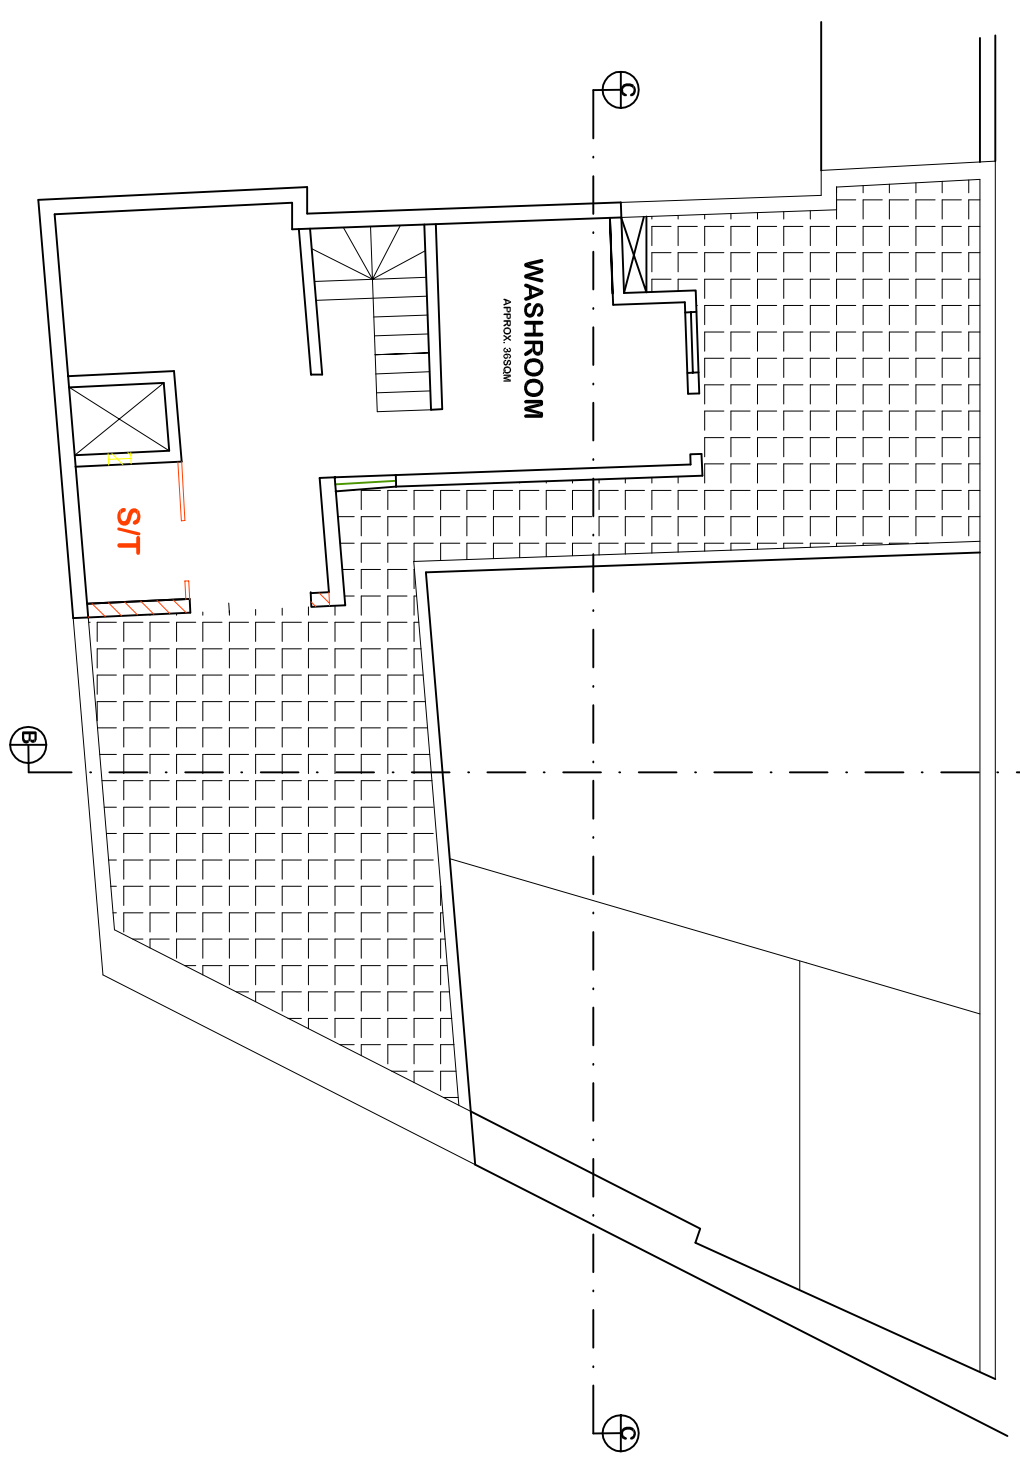

**PROPOSED ROOF PLAN**  
SCALE 1:100

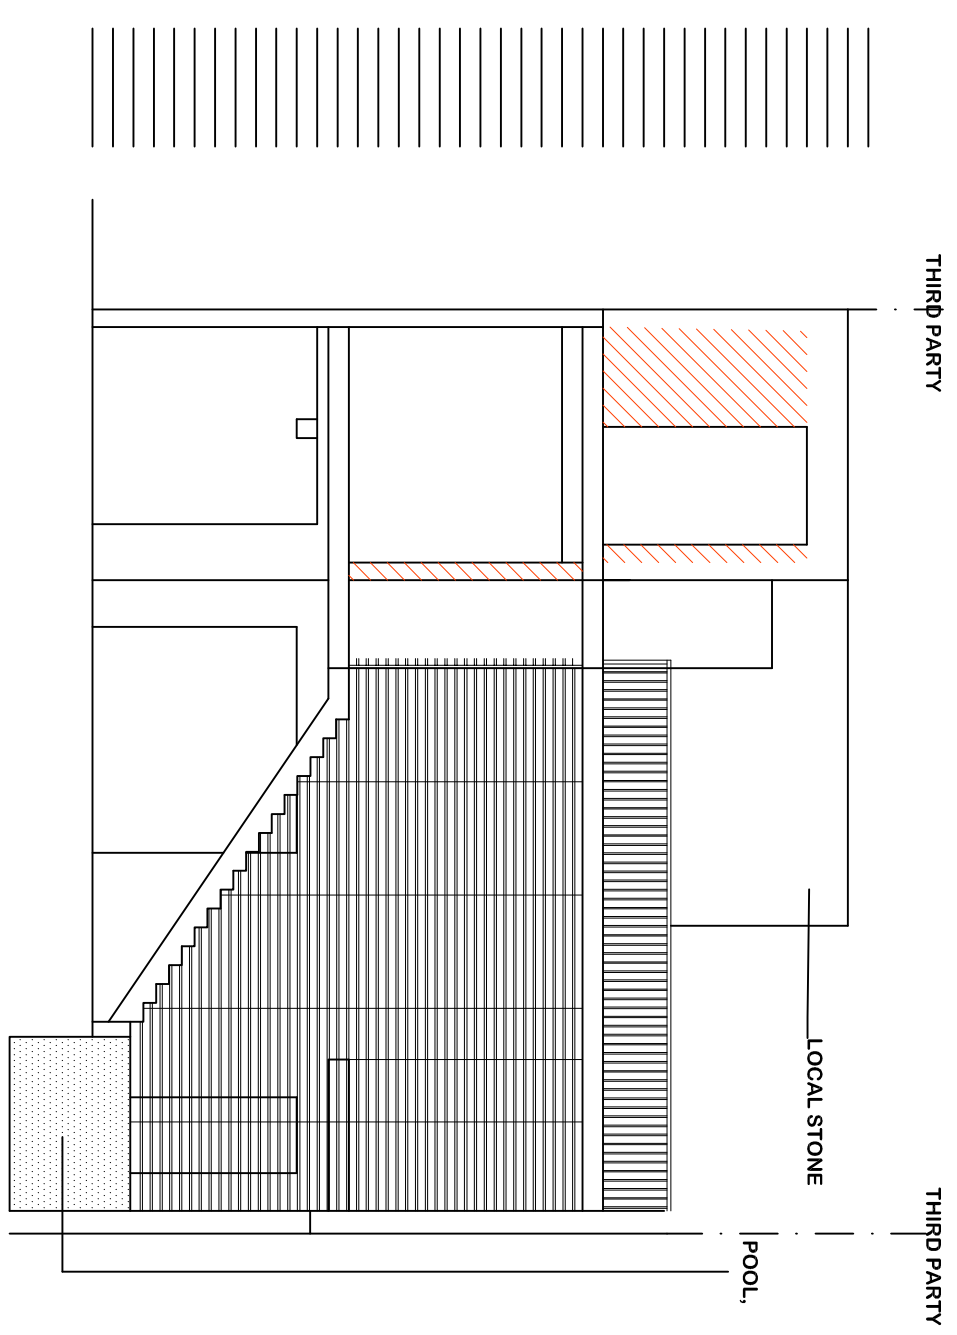

**SECTIONAL ELEVATION BB**  
SCALE 1:100

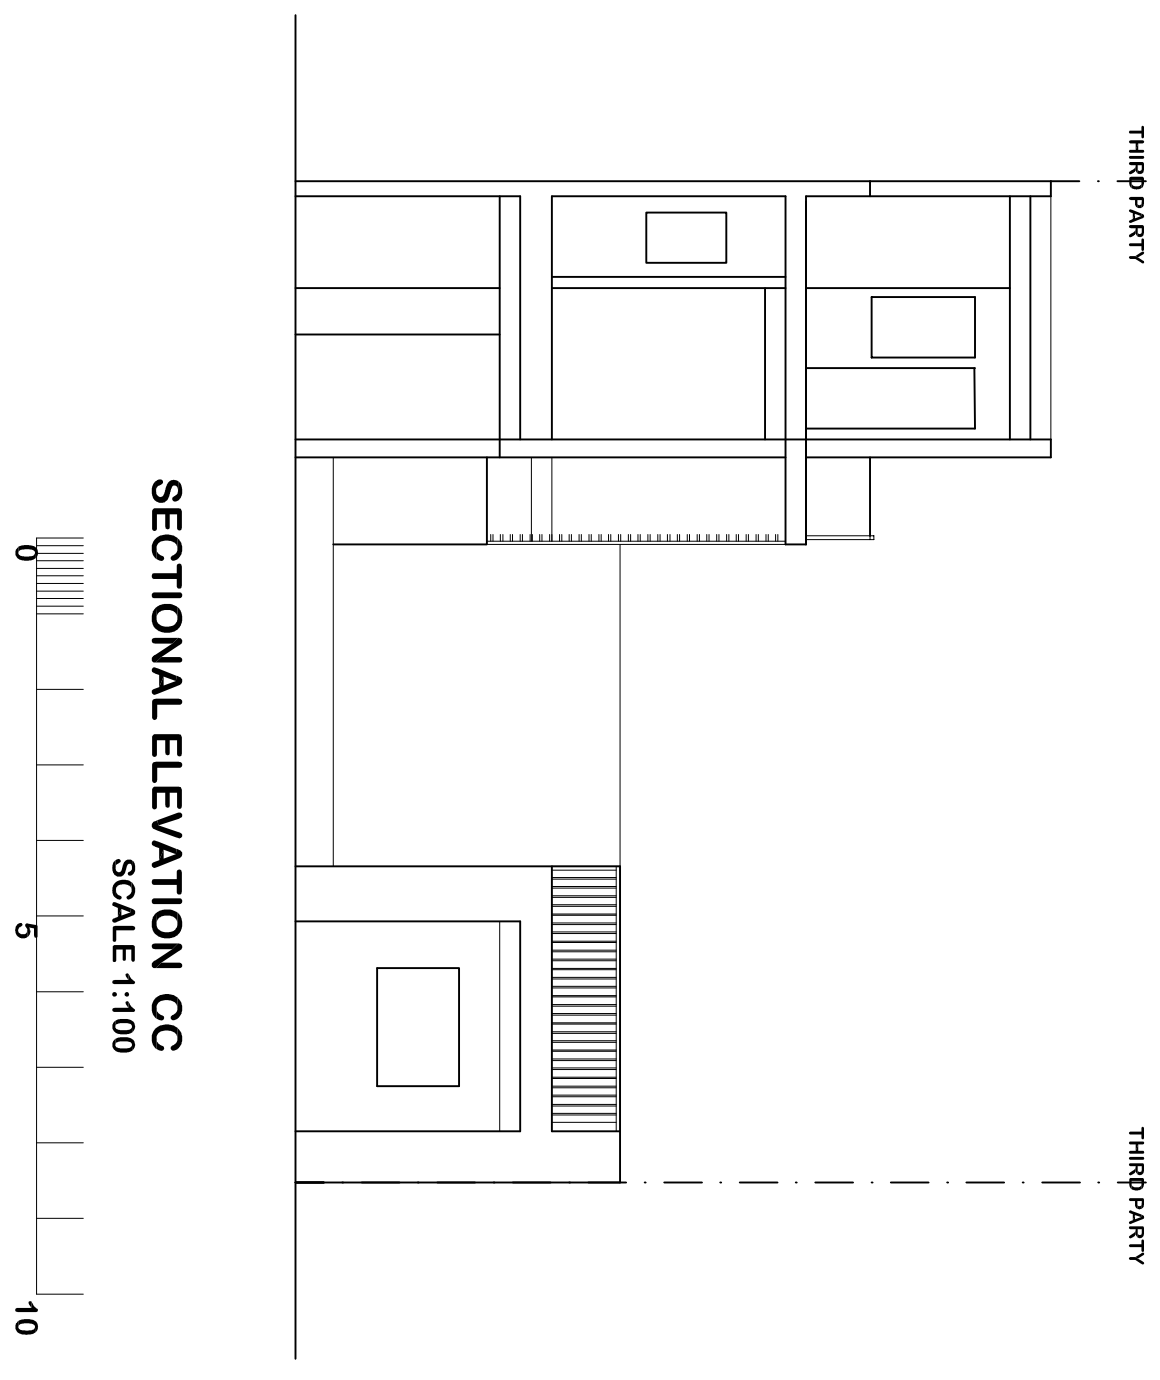

**SECTIONAL ELEVATION CC**  
SCALE 1:100

