




Dan hu dokument ufficjali għall-użu biss fir-Registru tal-Artijiet



Scale 1:1000 Skala

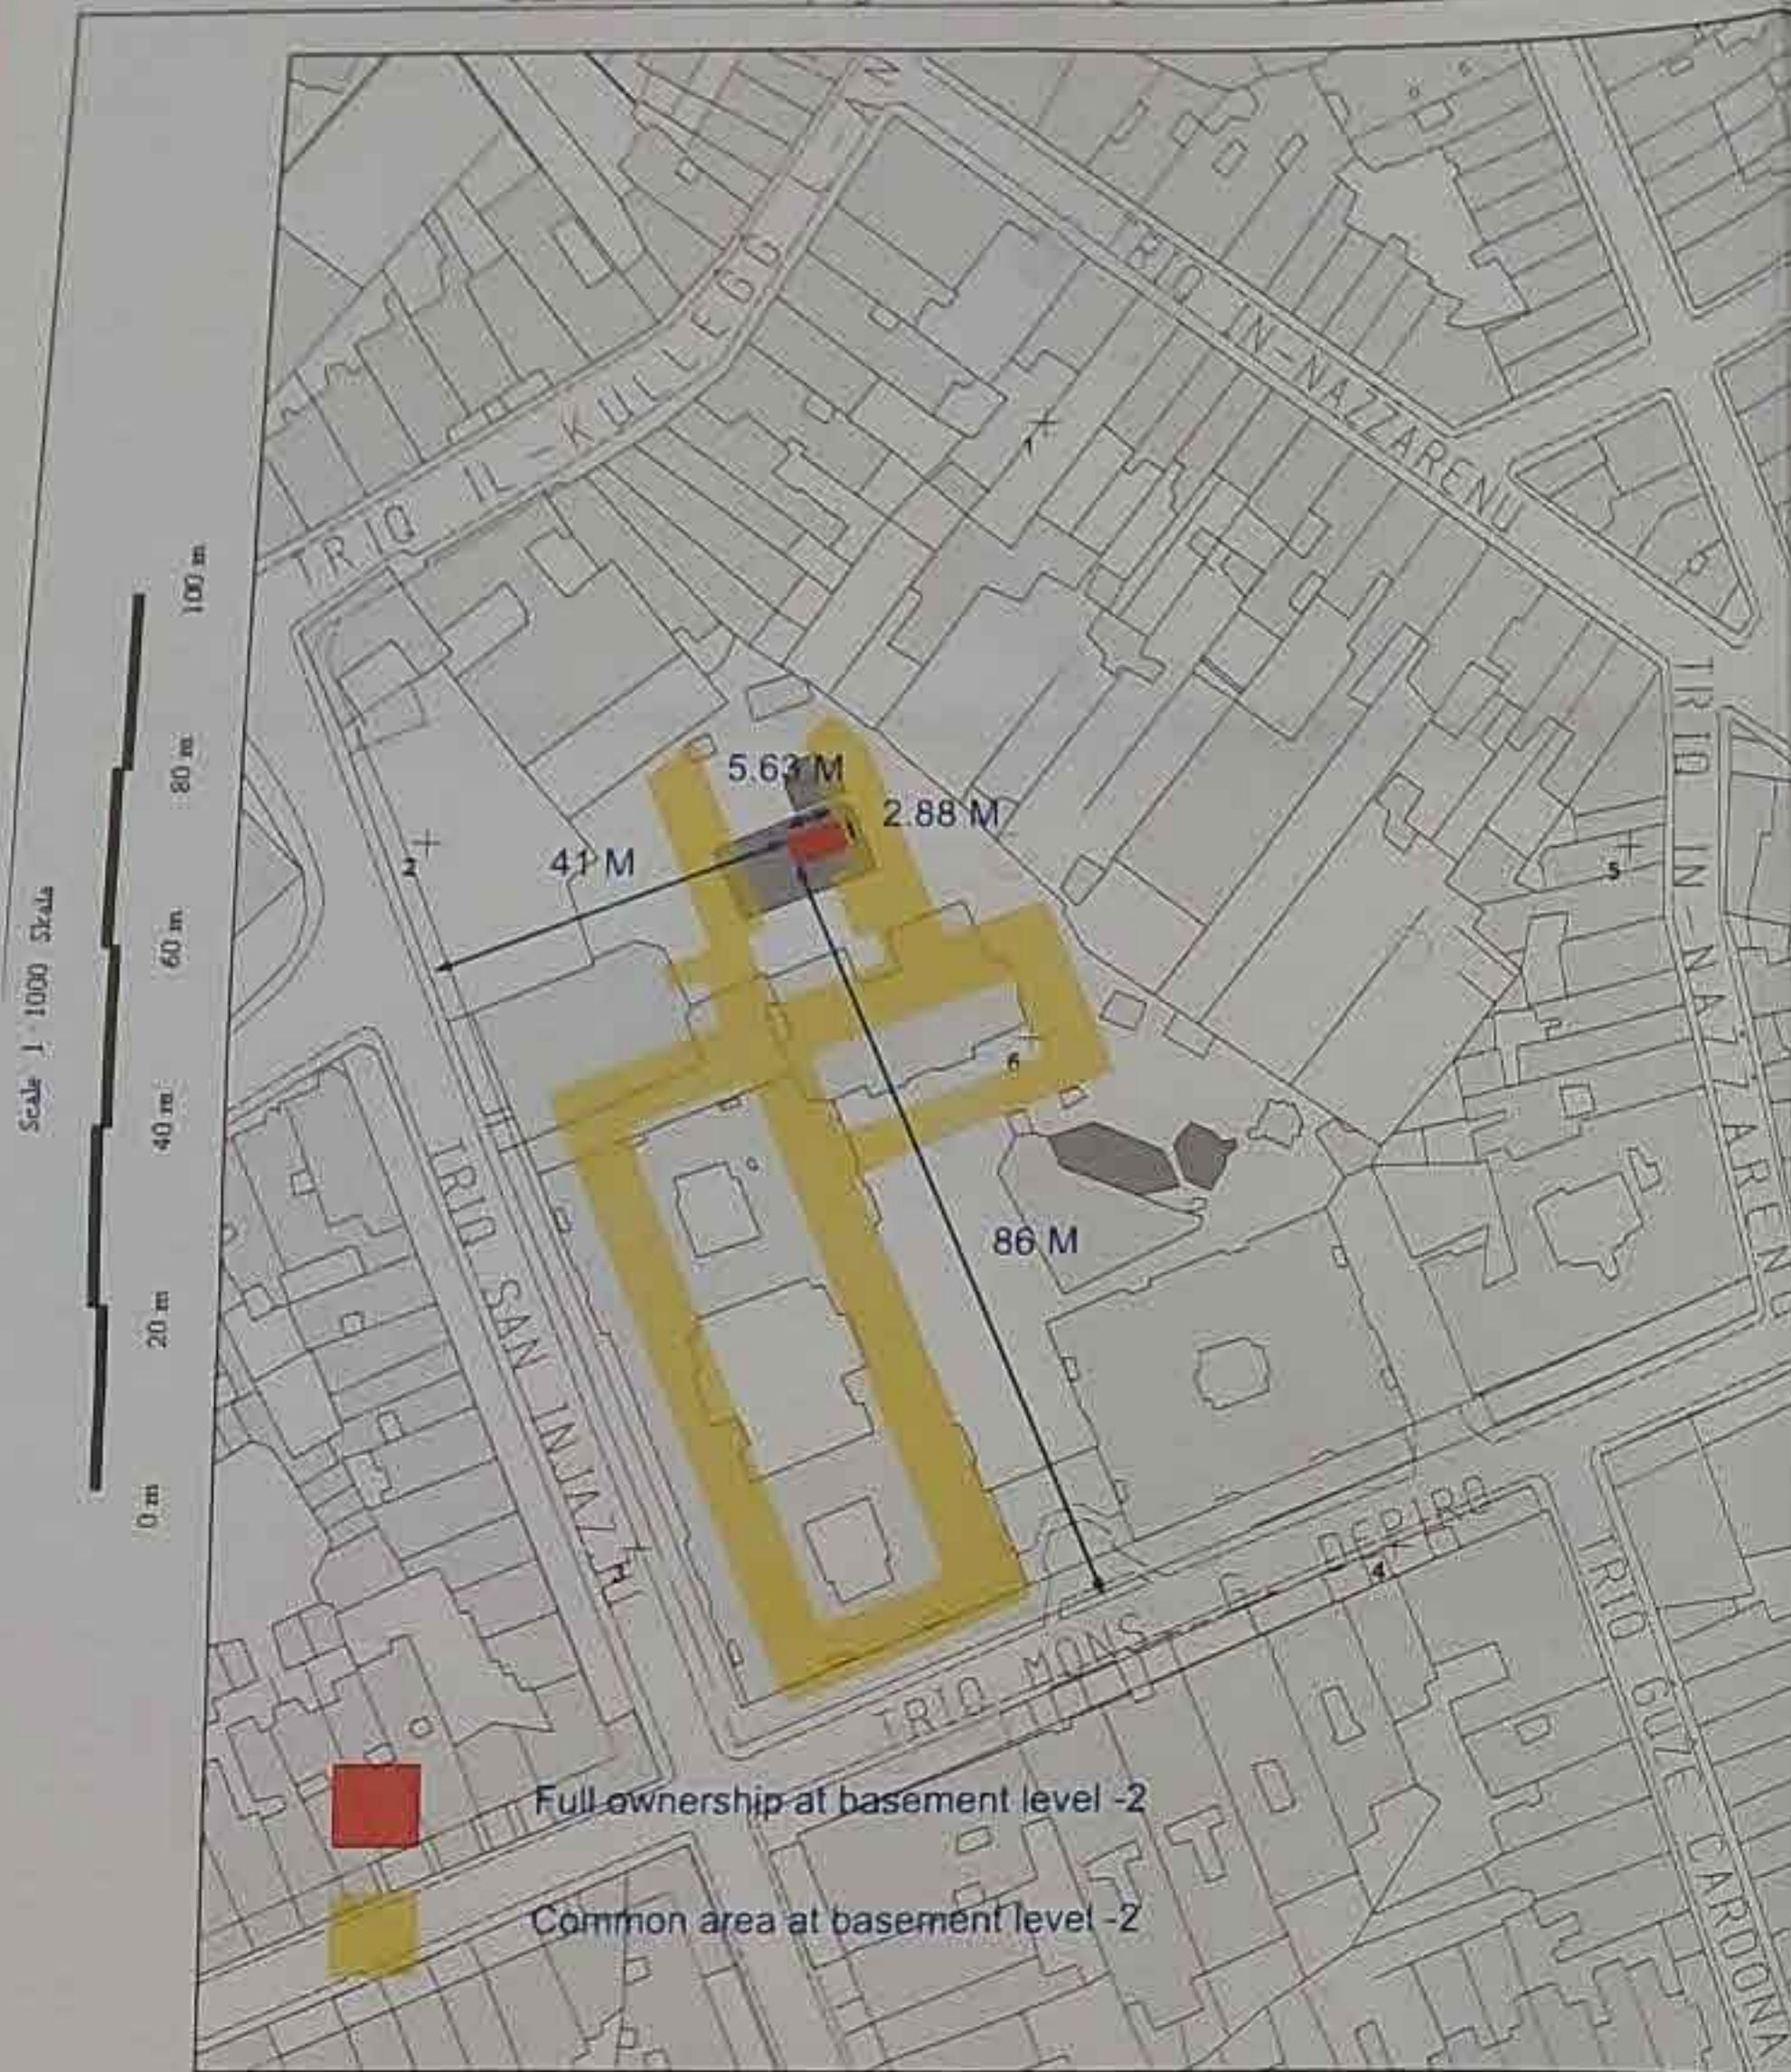

Scale 1:1000 Skala

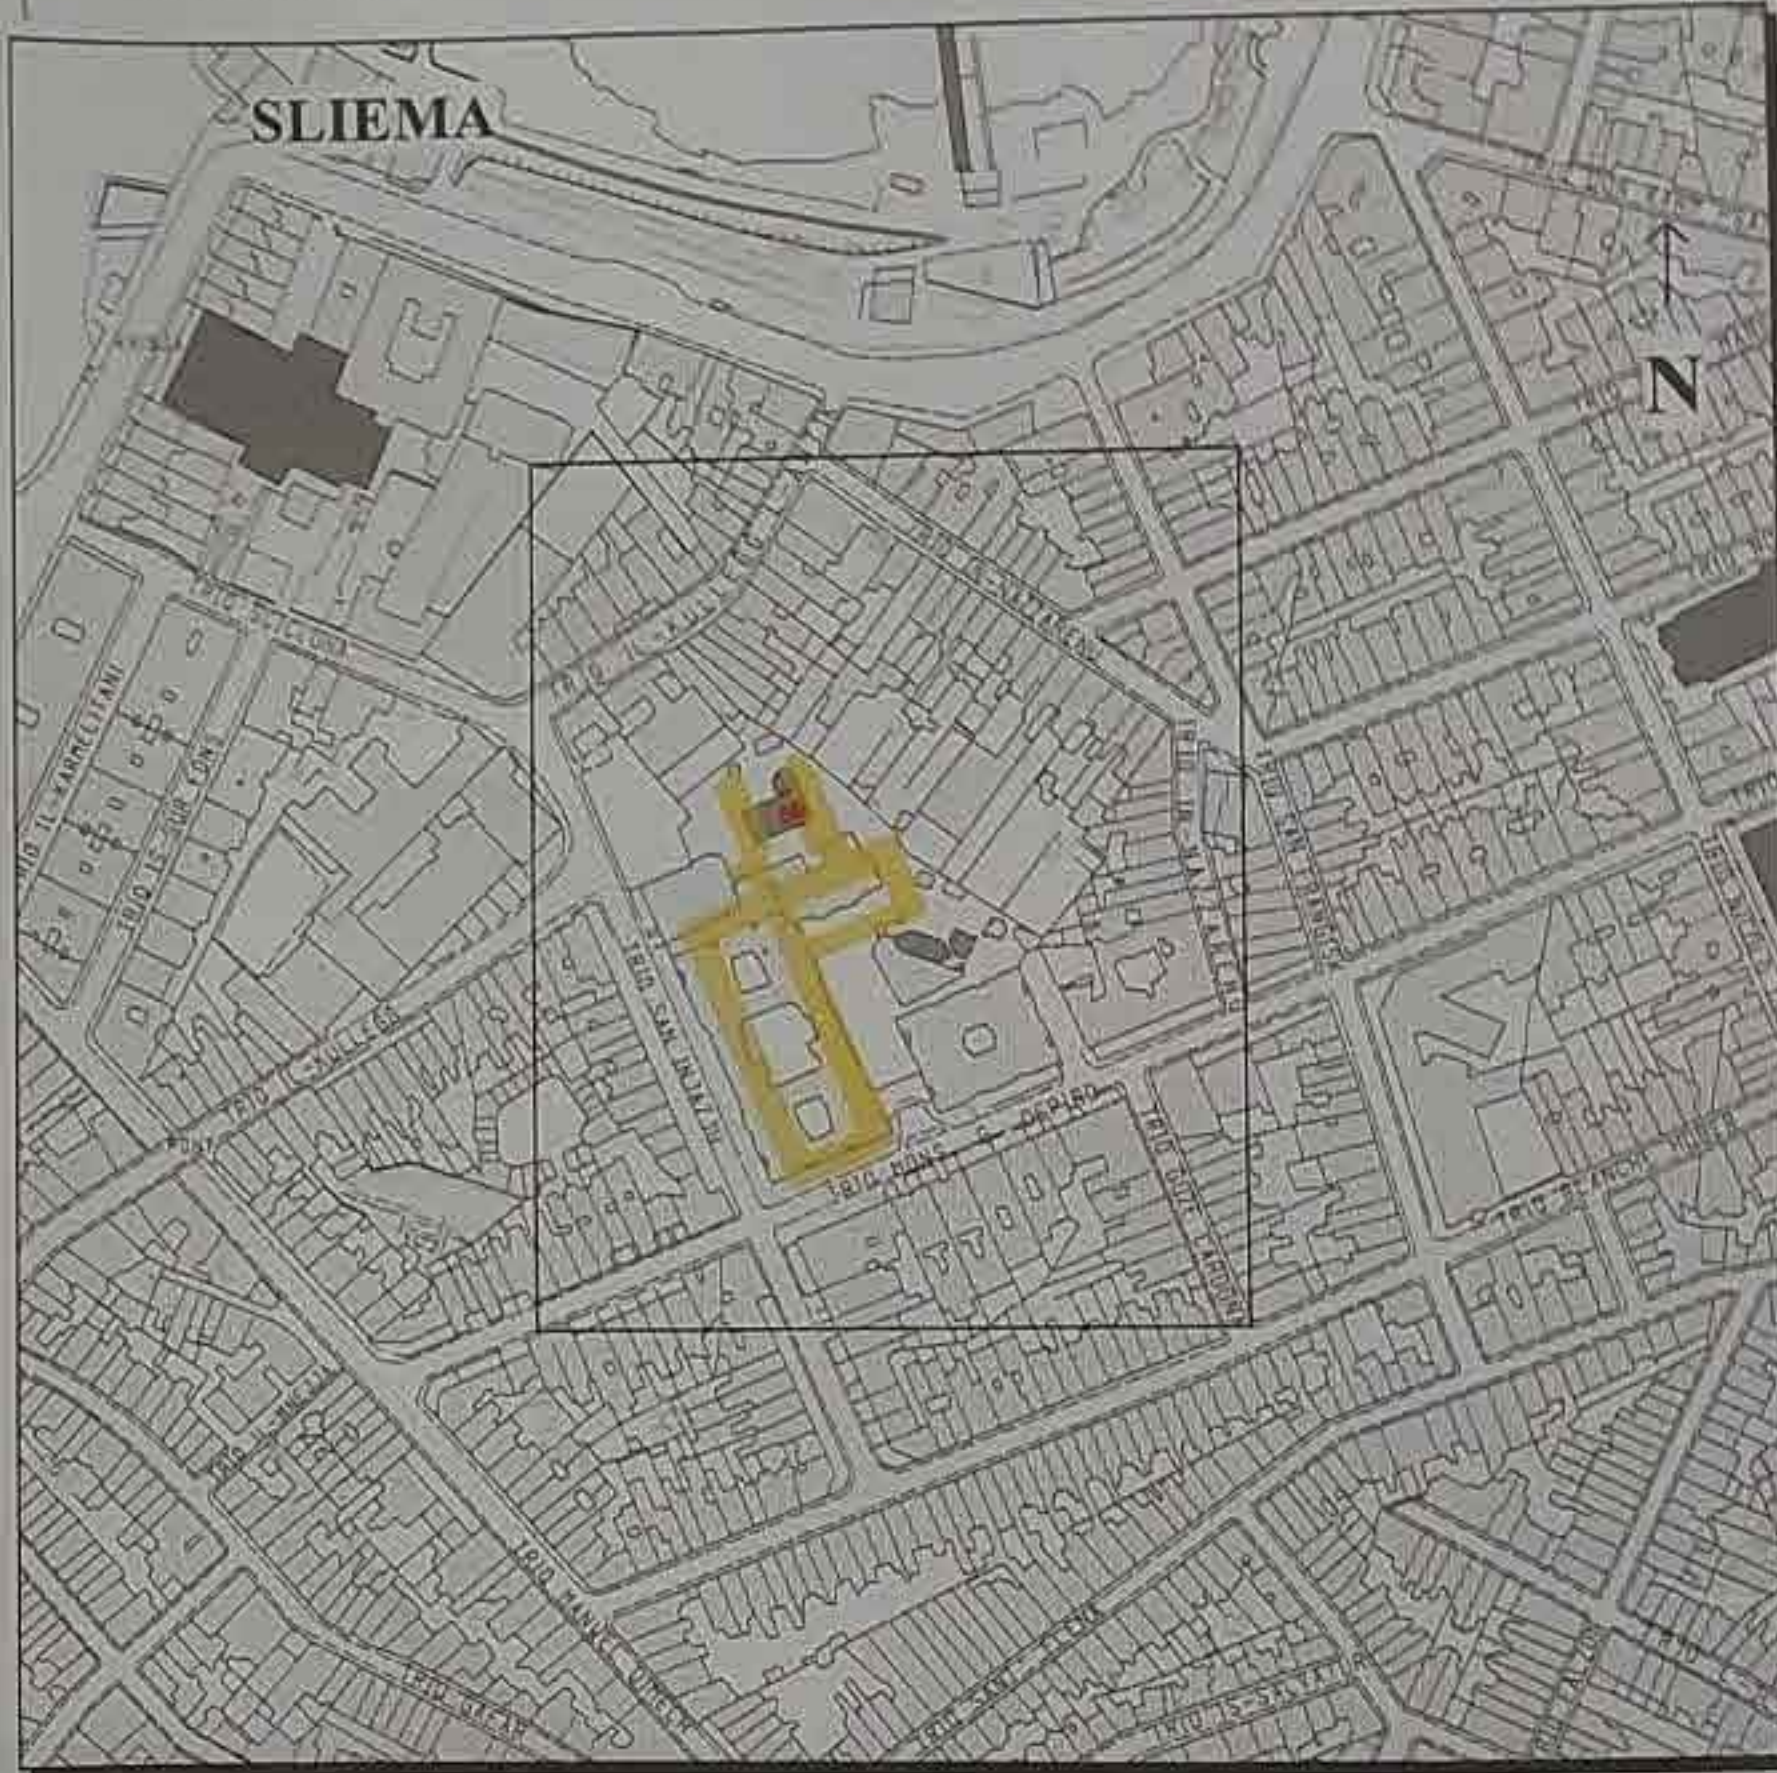 

Gvern Ta' Malta

Pjanta tas-sit 1:2500 Site Plan

Government of Malta

Registru tal-Artijiet

Land Registry

Casa Bolino, 116 Triq il-Punent, Valletta



Casa Bolino, 116 West Street, Valletta

Nru tal-Mappa: Map Number	251792M	Pozizzjoni Centrali: Centre Coordinates	x = 54654 y = 74662	Parti minn SS: Extracted from SS	5474	Data: Date	19/08/2013
------------------------------	---------	--	------------------------	-------------------------------------	------	---------------	------------

Perit
Architect:
Timbru tal-Perit
Architect's Stamp

Arielle Abdill

ARCHITECT ARIELLE ABDILL
B.E & A (HONS) M.I.D (POLITECNICO DI MILANO) A.S.C
ARCHITECT & CIVIL ENGINEER

Qies (metri kwadri)
Area (square metres)

Circa 16.2 sq. m

Firma tal-Applikant
Applicant's signature

Dritt Mhallas
Fee Paid