




Ground Floor Plan
 As Approved PA 4130/17
 Scale 1:100

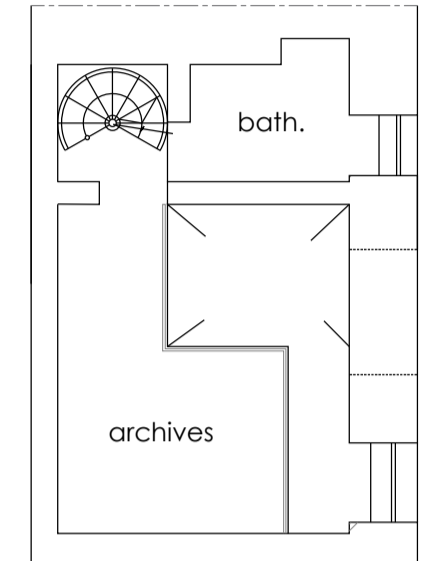


Ground Floor Mezzanine
 As Approved PA 4130/17
 Scale 1:100

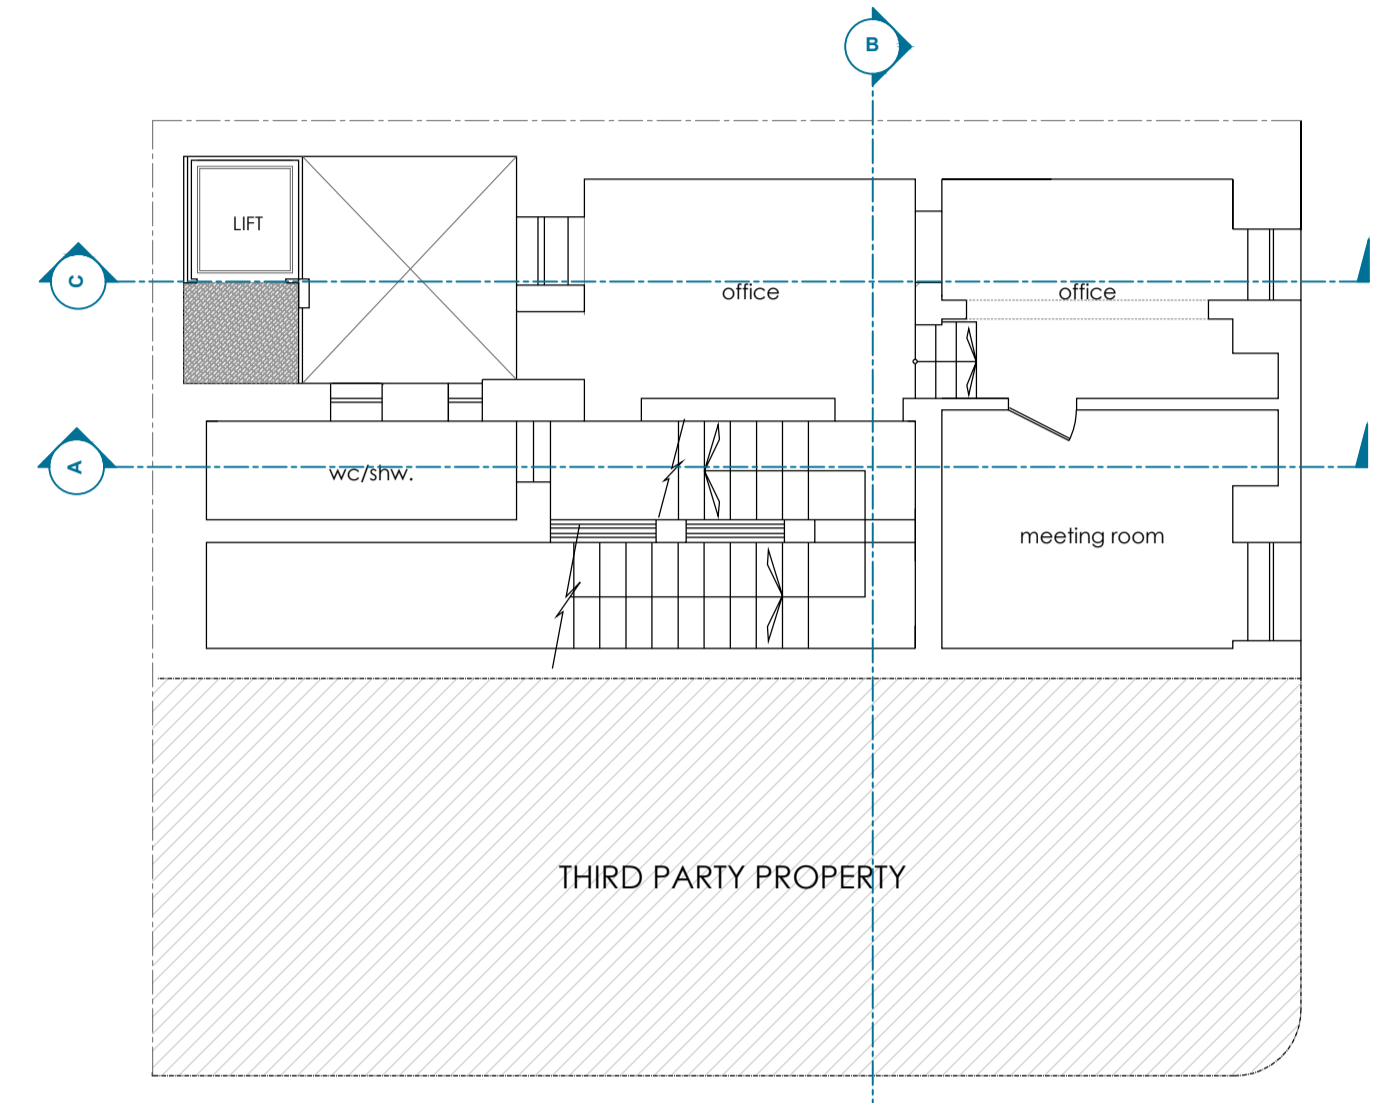


First Floor Level
 As Approved PA 4130/17
 Scale 1:100

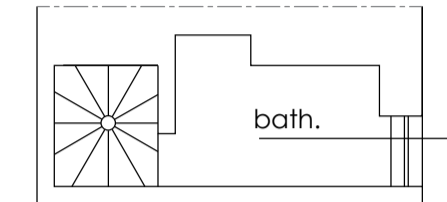


APPROVED SECOND FLOOR MEZZANINE
 - (half way up spiral staircase)
 Scale 1:100

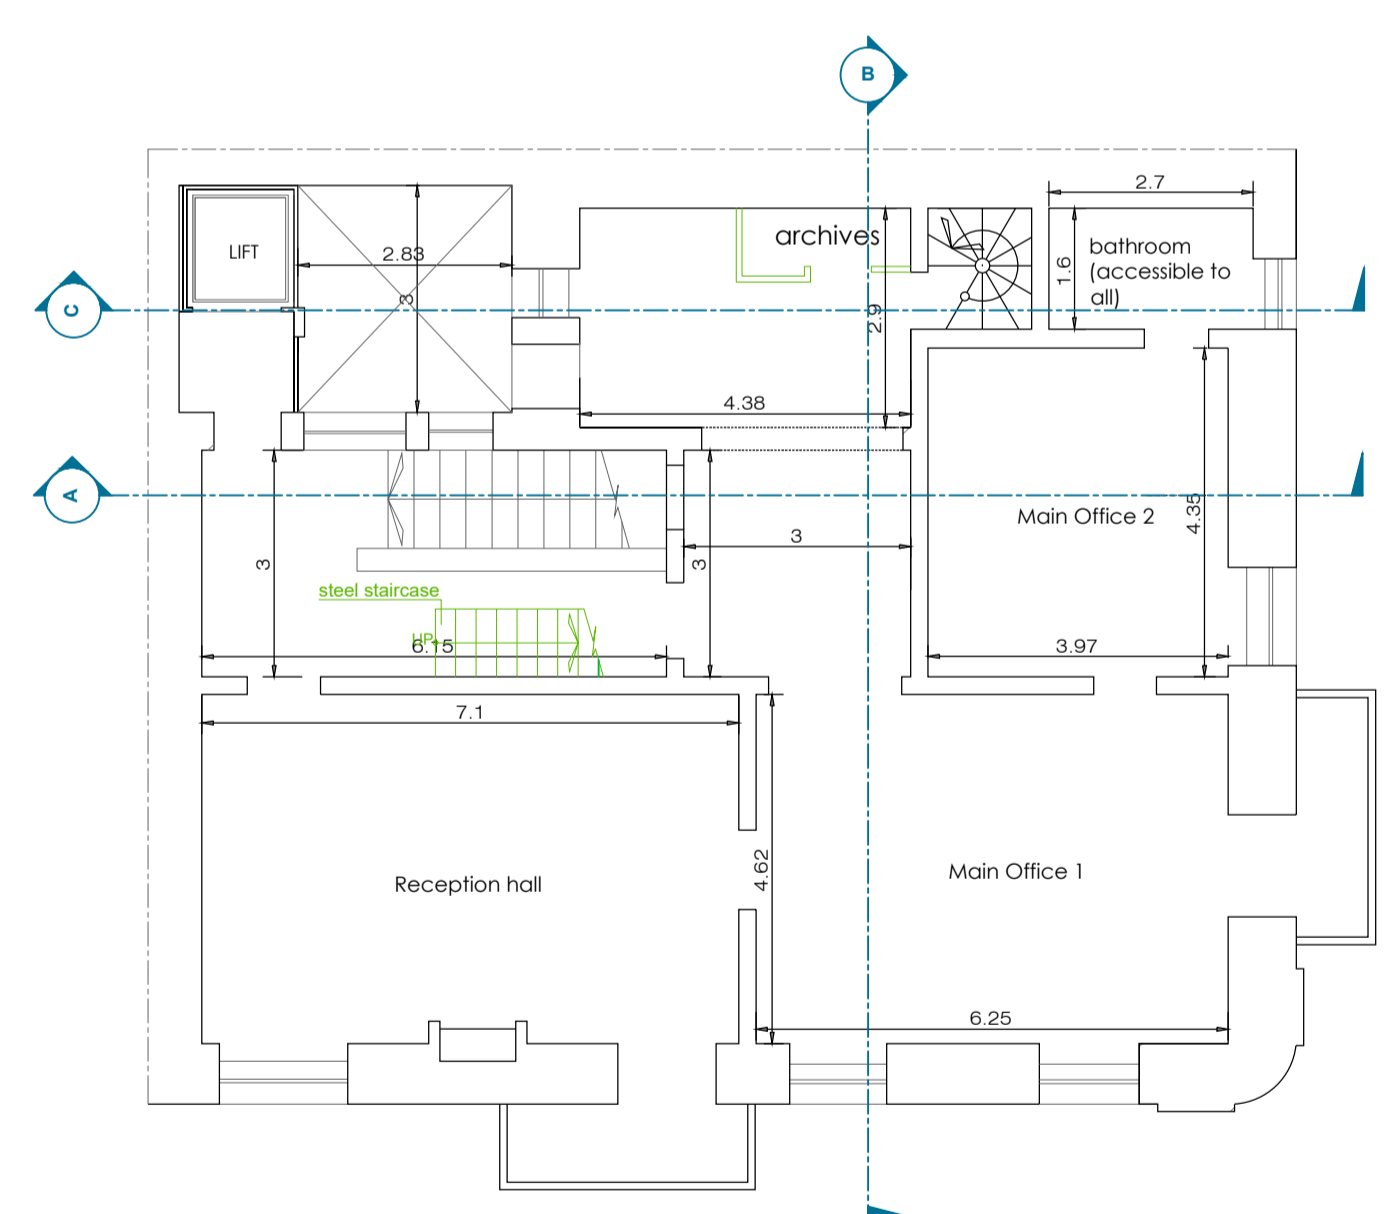


Second Floor Plan
 As Approved PA 4130/17
 Scale 1:100

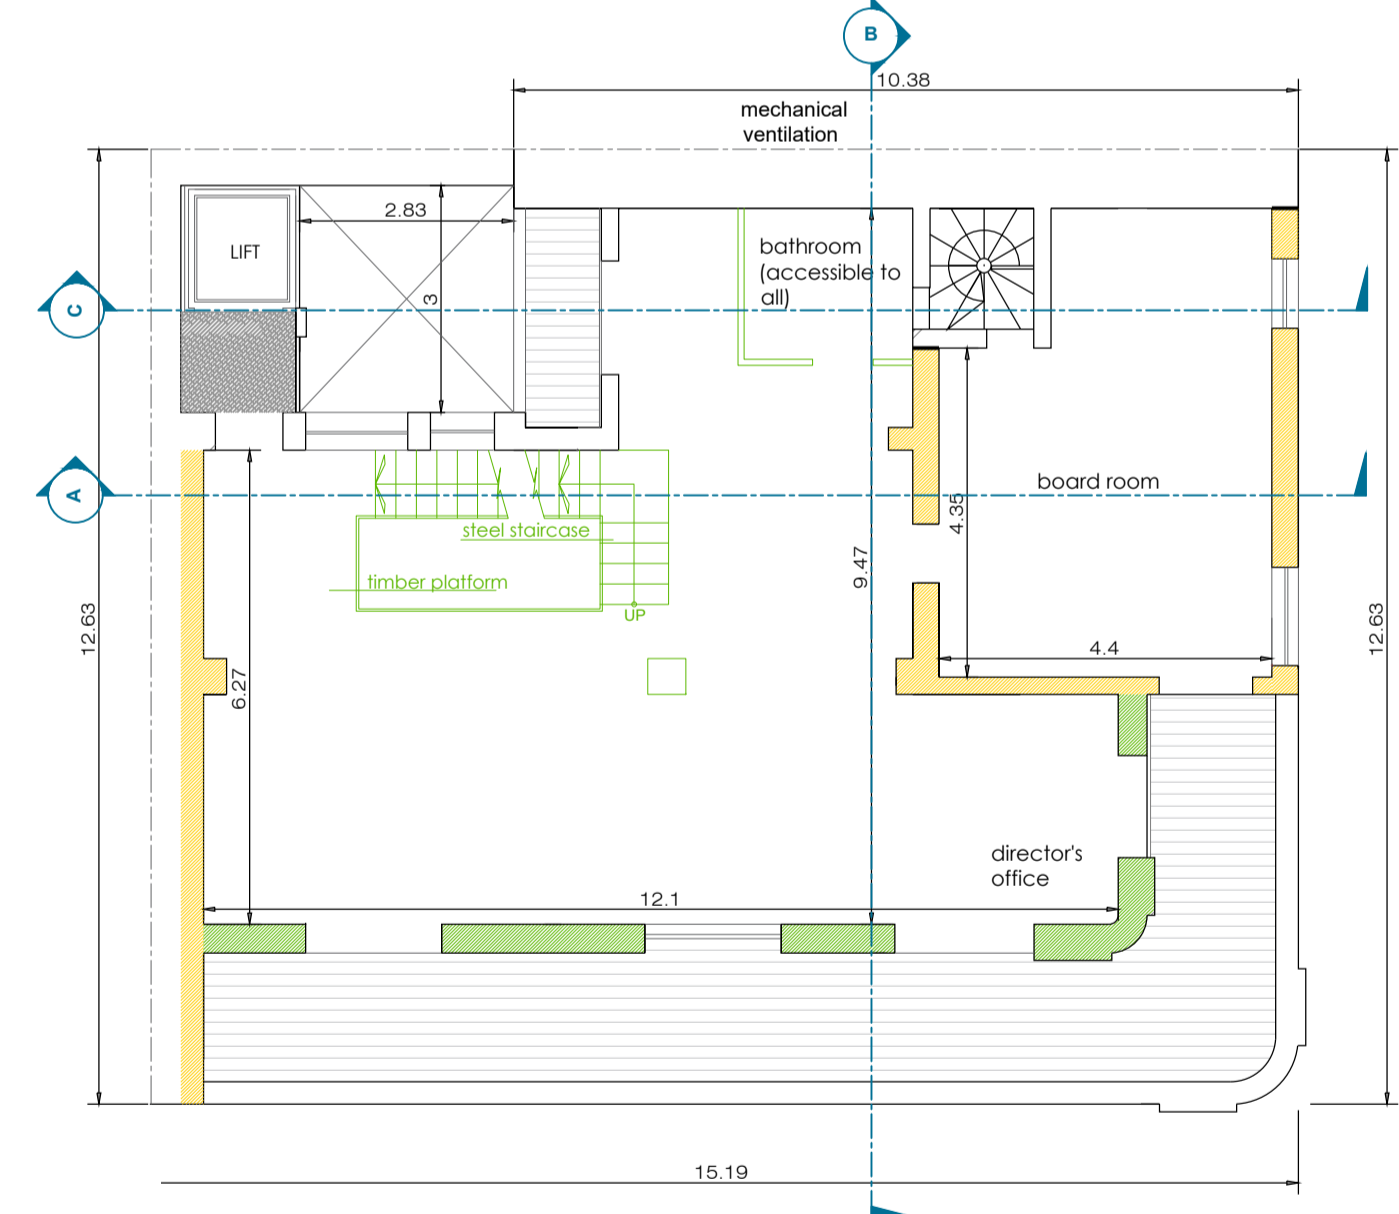

Third Floor Plan
 As Approved PA 4130/17
 Scale 1:100

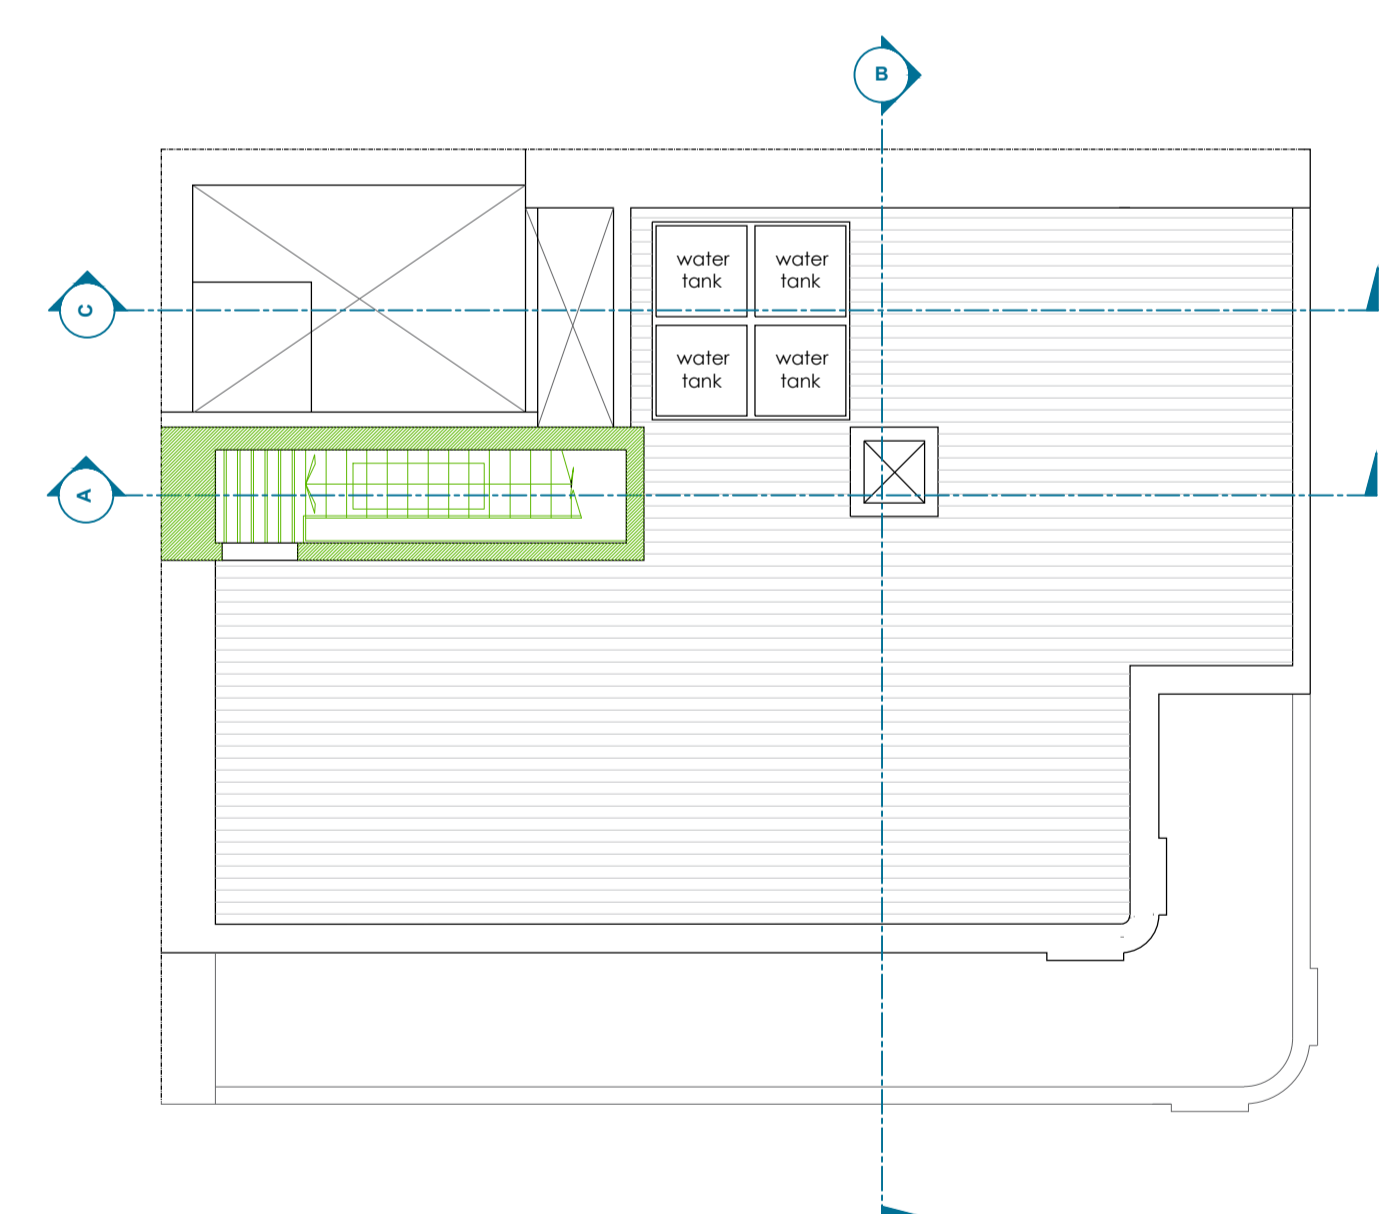

Fourth Floor Plan
 As Approved PA 4130/17
 Scale 1:100

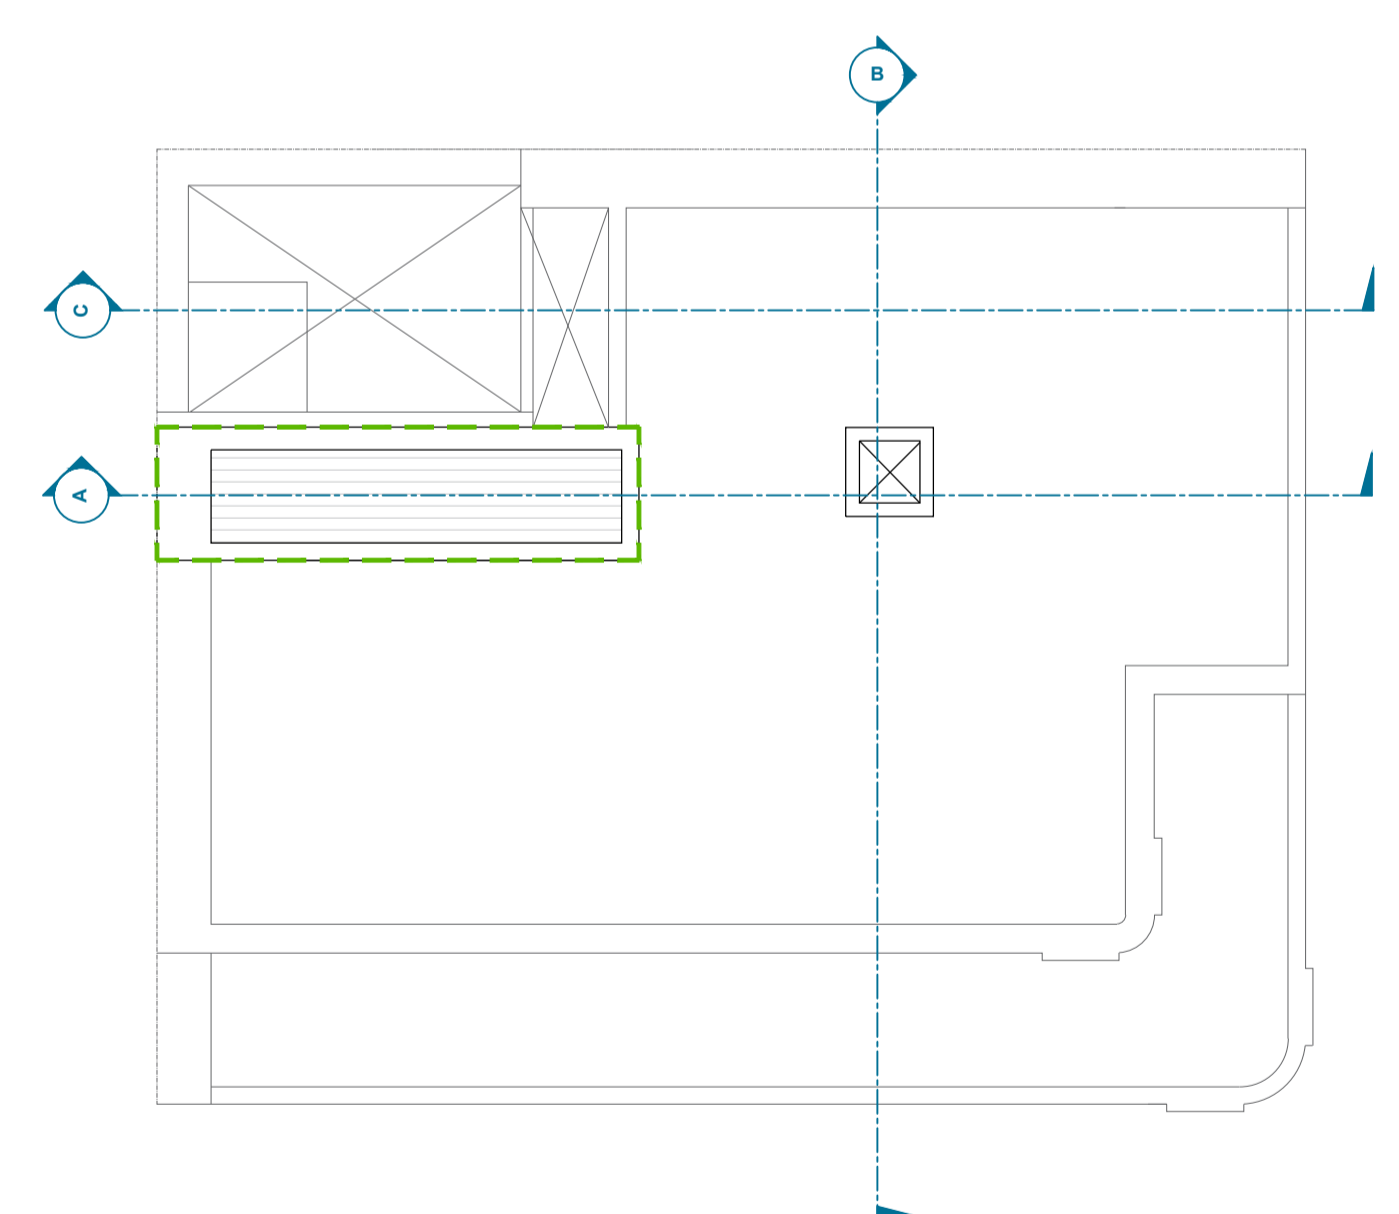

Roof Floor Plan
 As Approved PA 4130/17
 Scale 1:100

