


Ground Floor Plan - Photographic Survey  
Scale 1:200

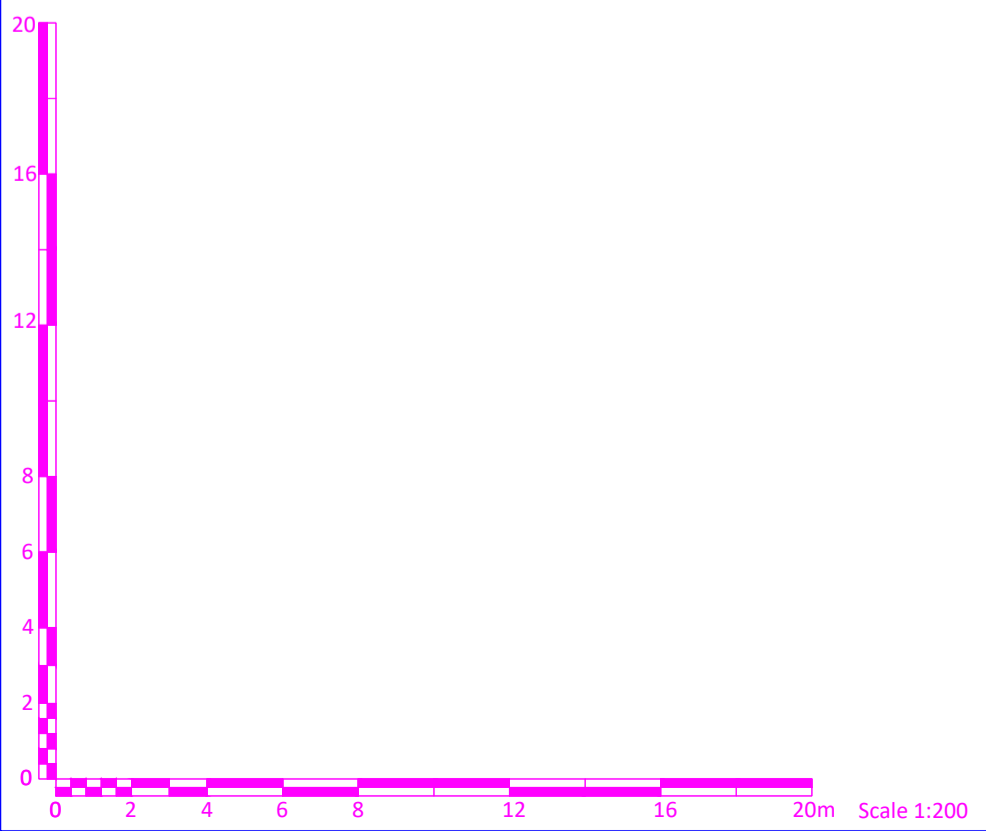

Rev:	Date:	Description:
<p><b>Architect &amp; Civil Engineer:</b></p> <p><b>PERIT WILLIAM LEWIS</b> B.E.&amp;A. (Hons.), M.Sc. Road Eng., A.&amp;C.E.</p> <p>83, Triq il-Għida, Qormi, QRM2122 Tel. / Fax: 21444845, Mobile: 79444845 Email: william@peritwilliamlewis.com</p>		
<p><b>Client:</b> Charles Cremona</p>		
<p><b>Works:</b> Metalco Ltd., 48, Sqaq il-Fdal tal-Hadid, Triq Valletta, Luqa</p>		
<p><b>Dwg Title:</b> Existing Ground Floor - Photographic Survey</p>		
<b>Scale:</b> 1:200 (A1)	<b>Date:</b> 14.04.2021	
<b>MEPA Ref:</b> PA/00000/00	<b>Drawn By:</b> FG	
<b>Job No:</b> CRC002-005	<b>Drawing No:</b> 04/A	<b>Rev:</b> 00