





SCALE 1:100

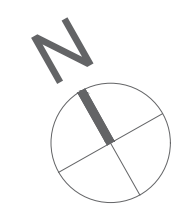


LEGEND

- PROPOSED CONSTRUCTION
- PROPOSED DEMOLITION
- BUILT BUT NOT APPROVED
- APPROVED BUT NOT BUILT

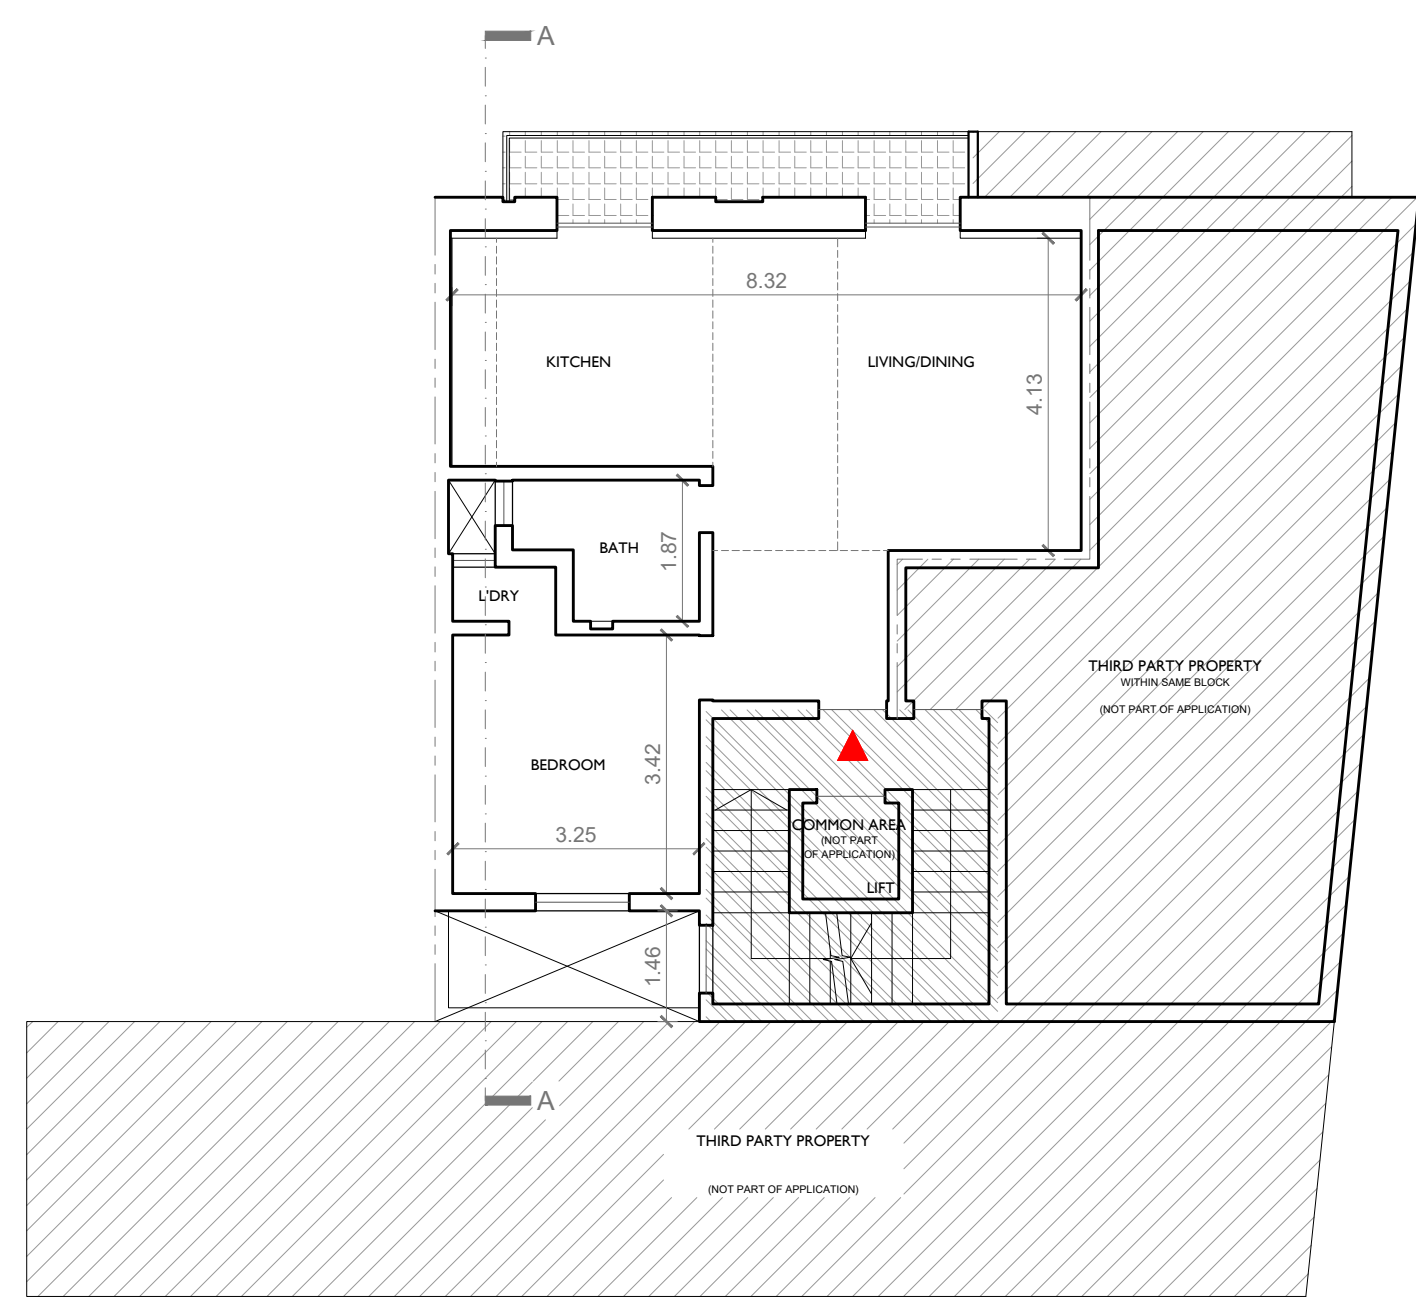

TOTAL ROOFED-OVER AREA - 68 SQ.M.

EXISTING FOURTH FLOOR PLAN
Scale 1:100

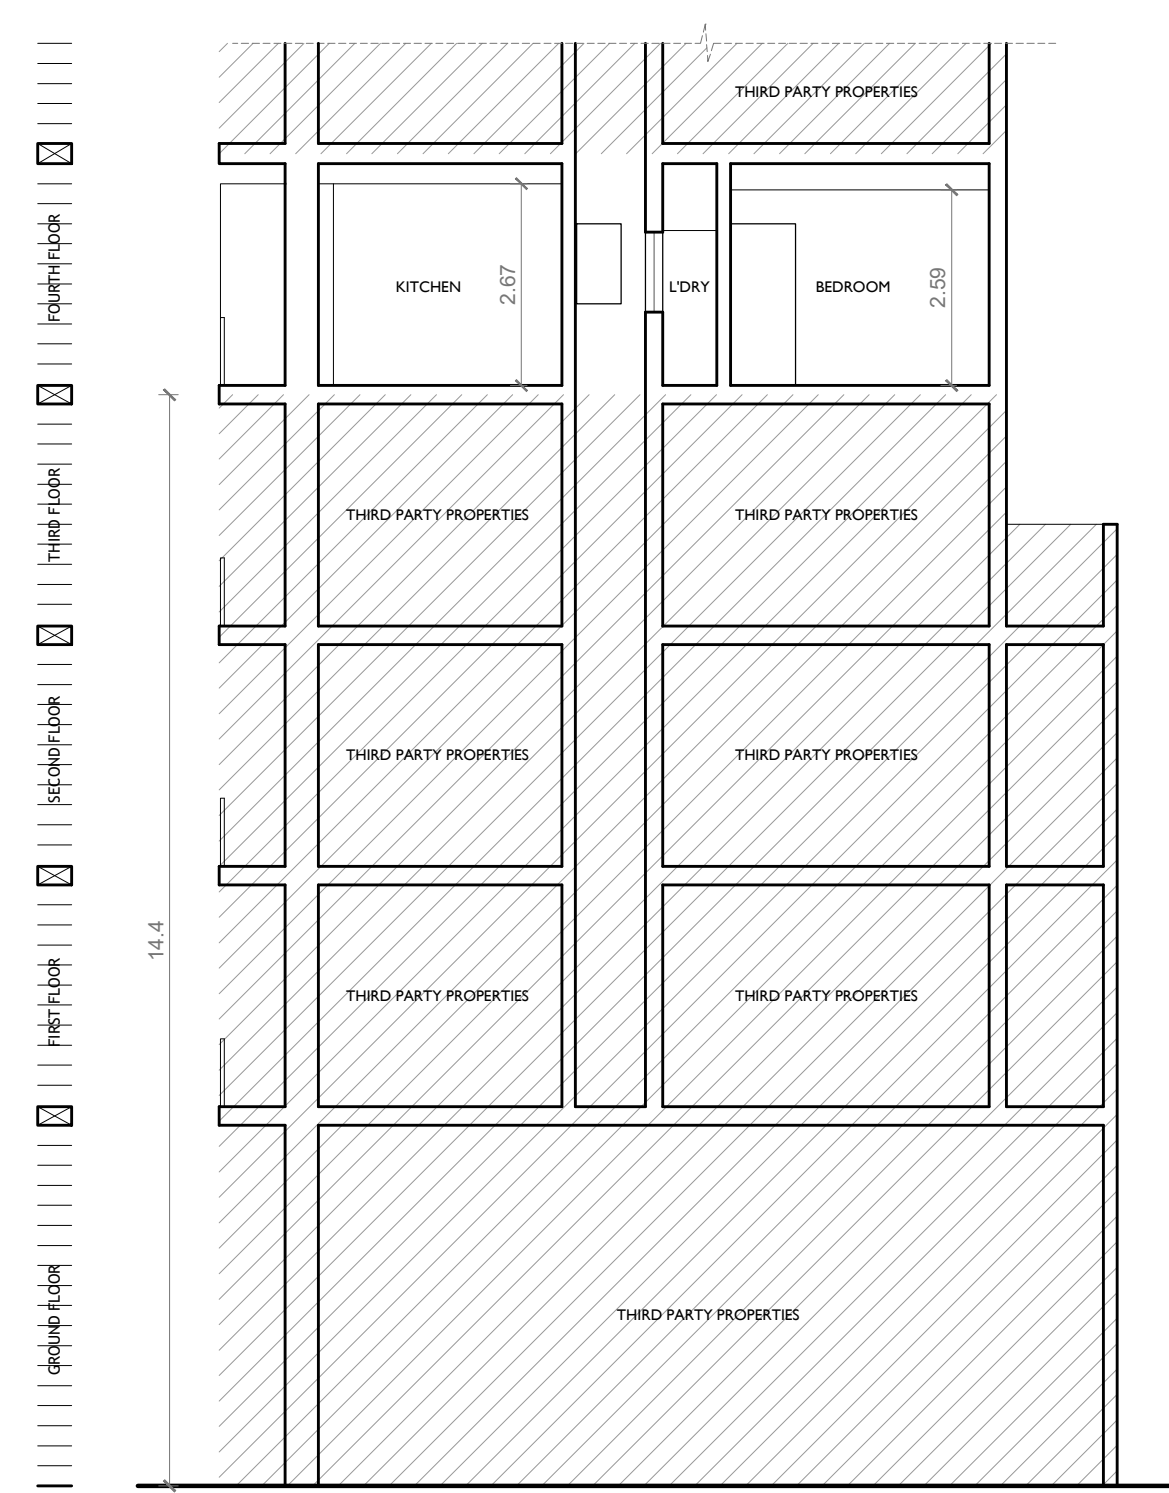

EXISTING SECTION A-A
Scale 1:100