



500m

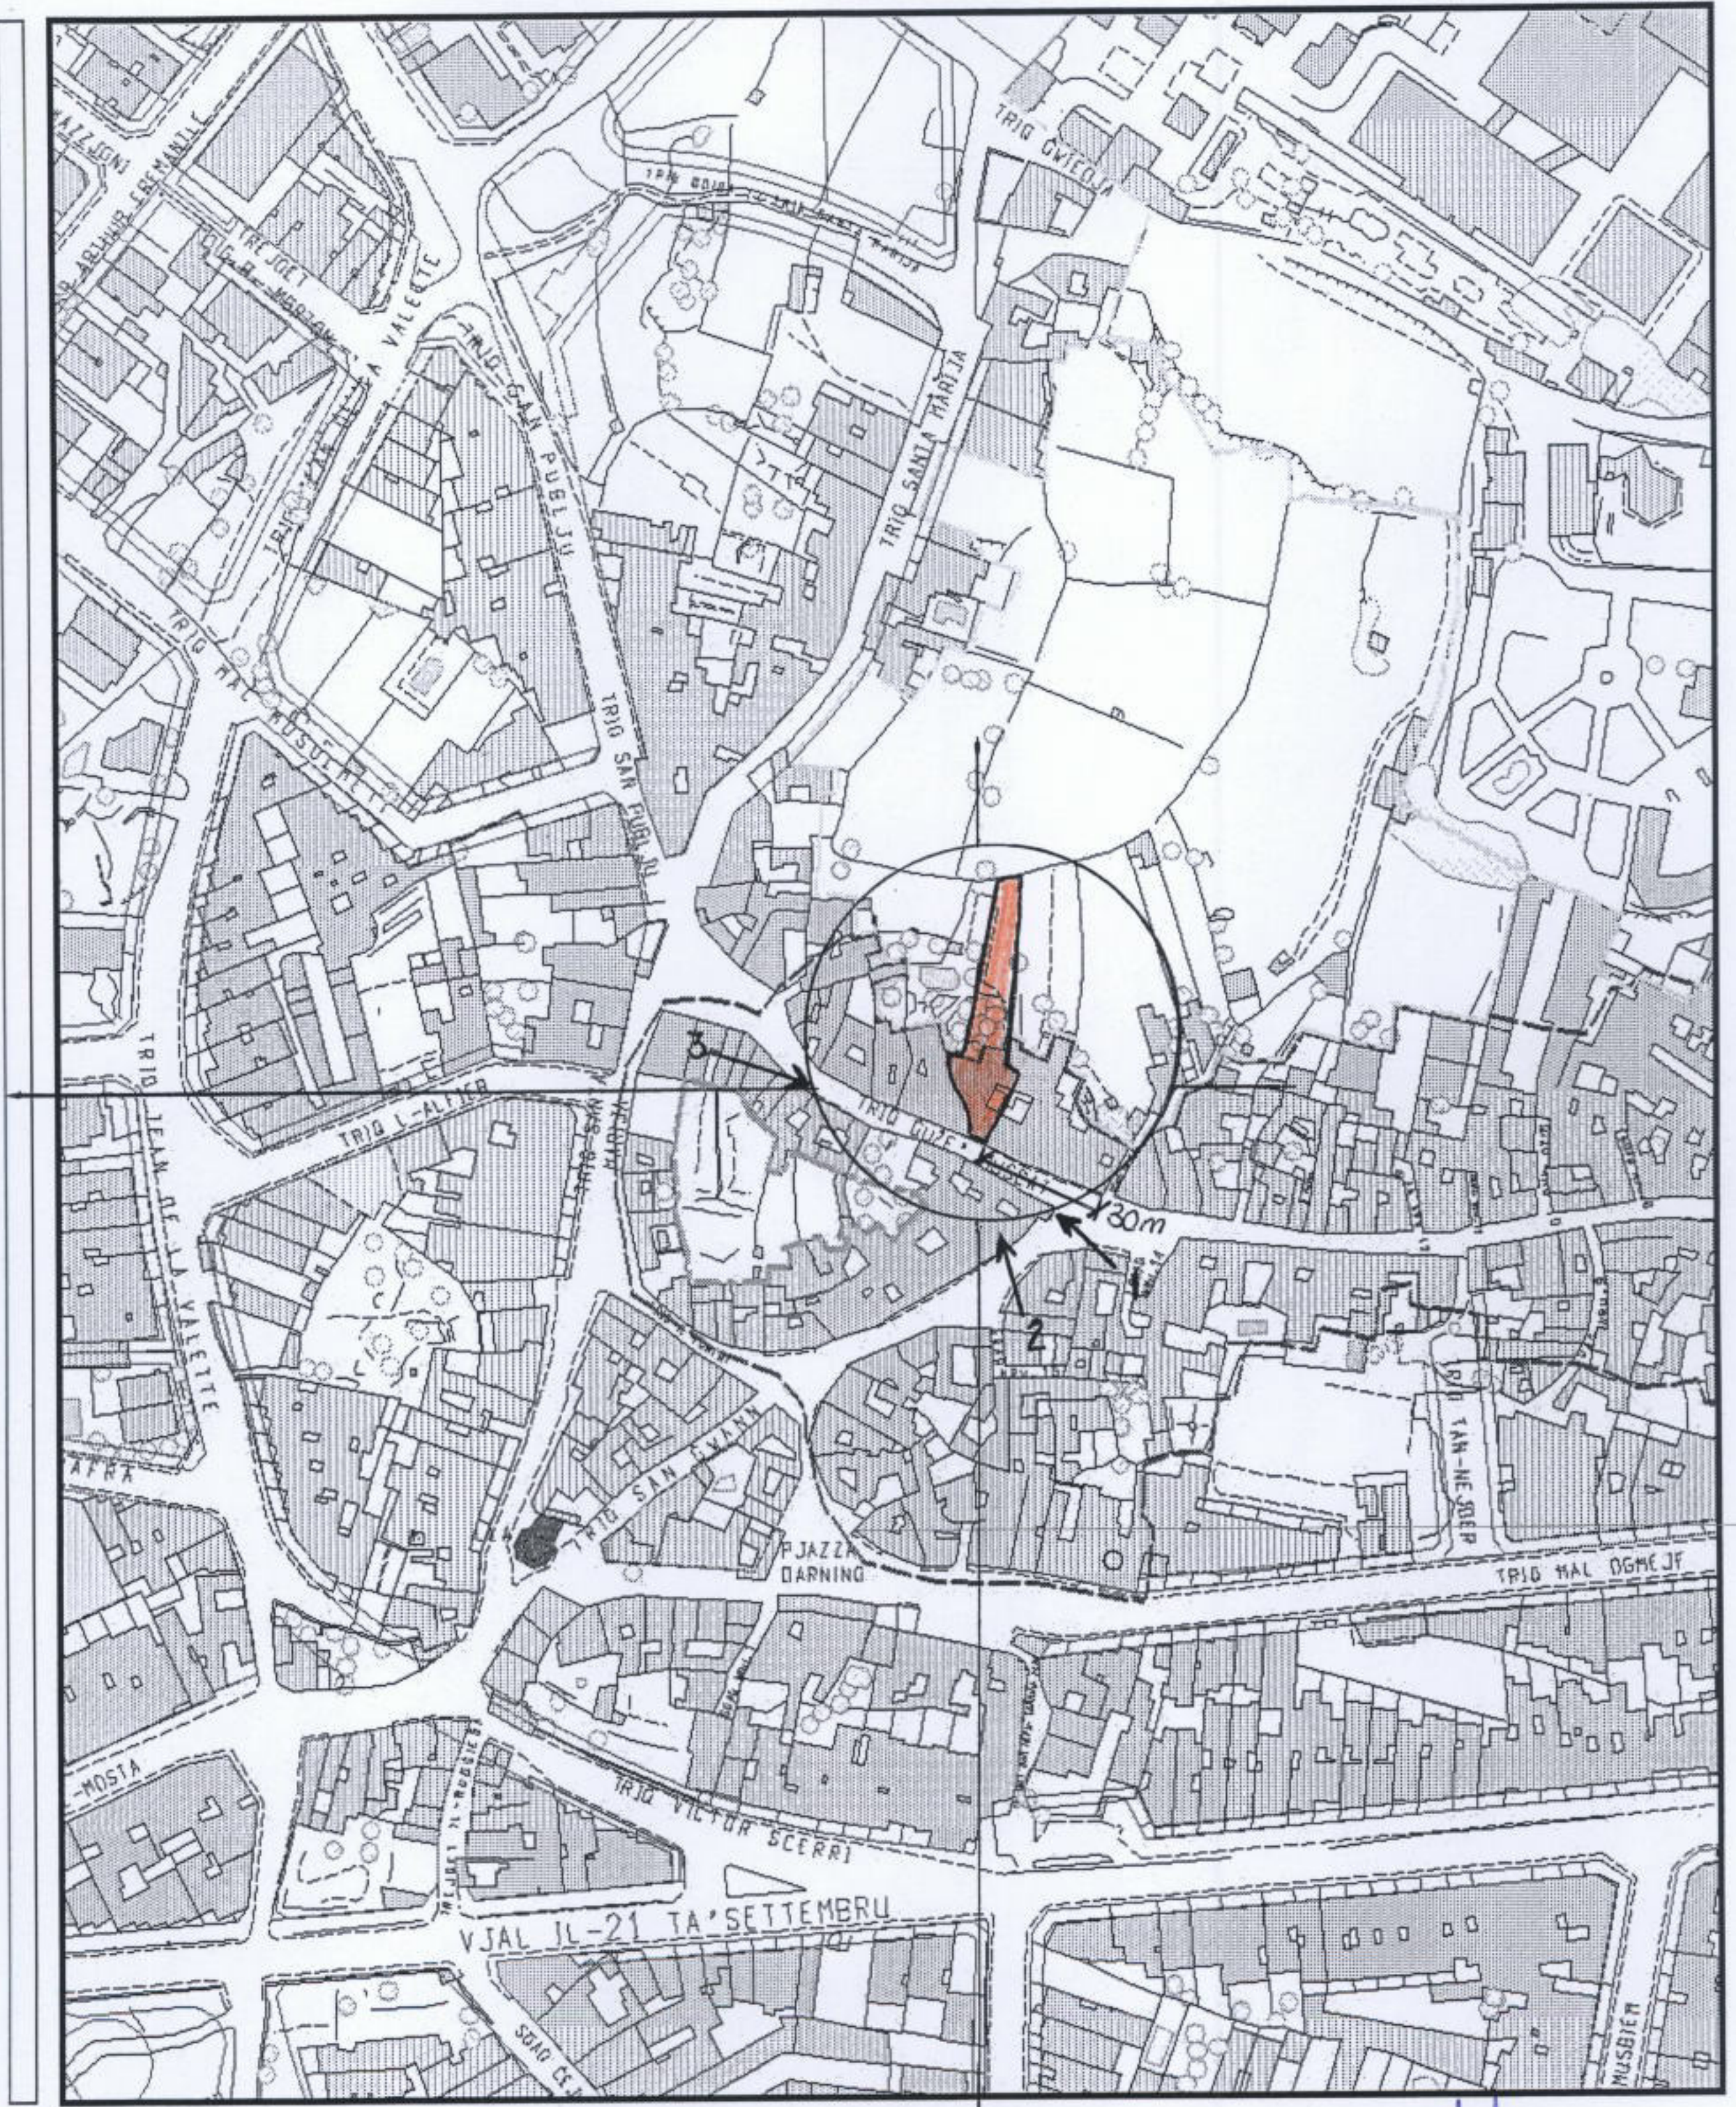

0m

Min Easting = 49260.51, Min Northing = 74630.53, Max Easting = 49660.51, Max Northing = 75130.41

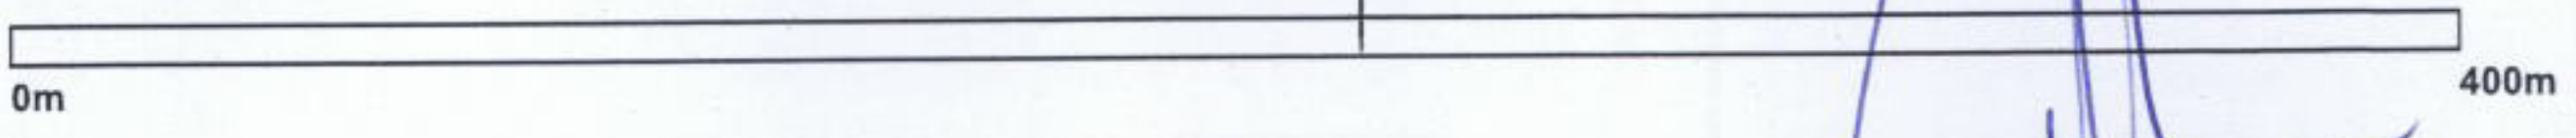

MEPA

www.mepa.org.mt

St. Francis Ravelin
 Floriana
 PO Box 200, Valletta. Malta
 Tel: +356 240976 Fax: +356 224846

Site Plan, Scale 1:2500 Printed on: Wednesday, October 15, 2008

Not to be used for interpretation or scaling of scheme alignments

Copyright © Malta. Not for resale.

Handwritten signature in blue ink

15 OCT 2008