

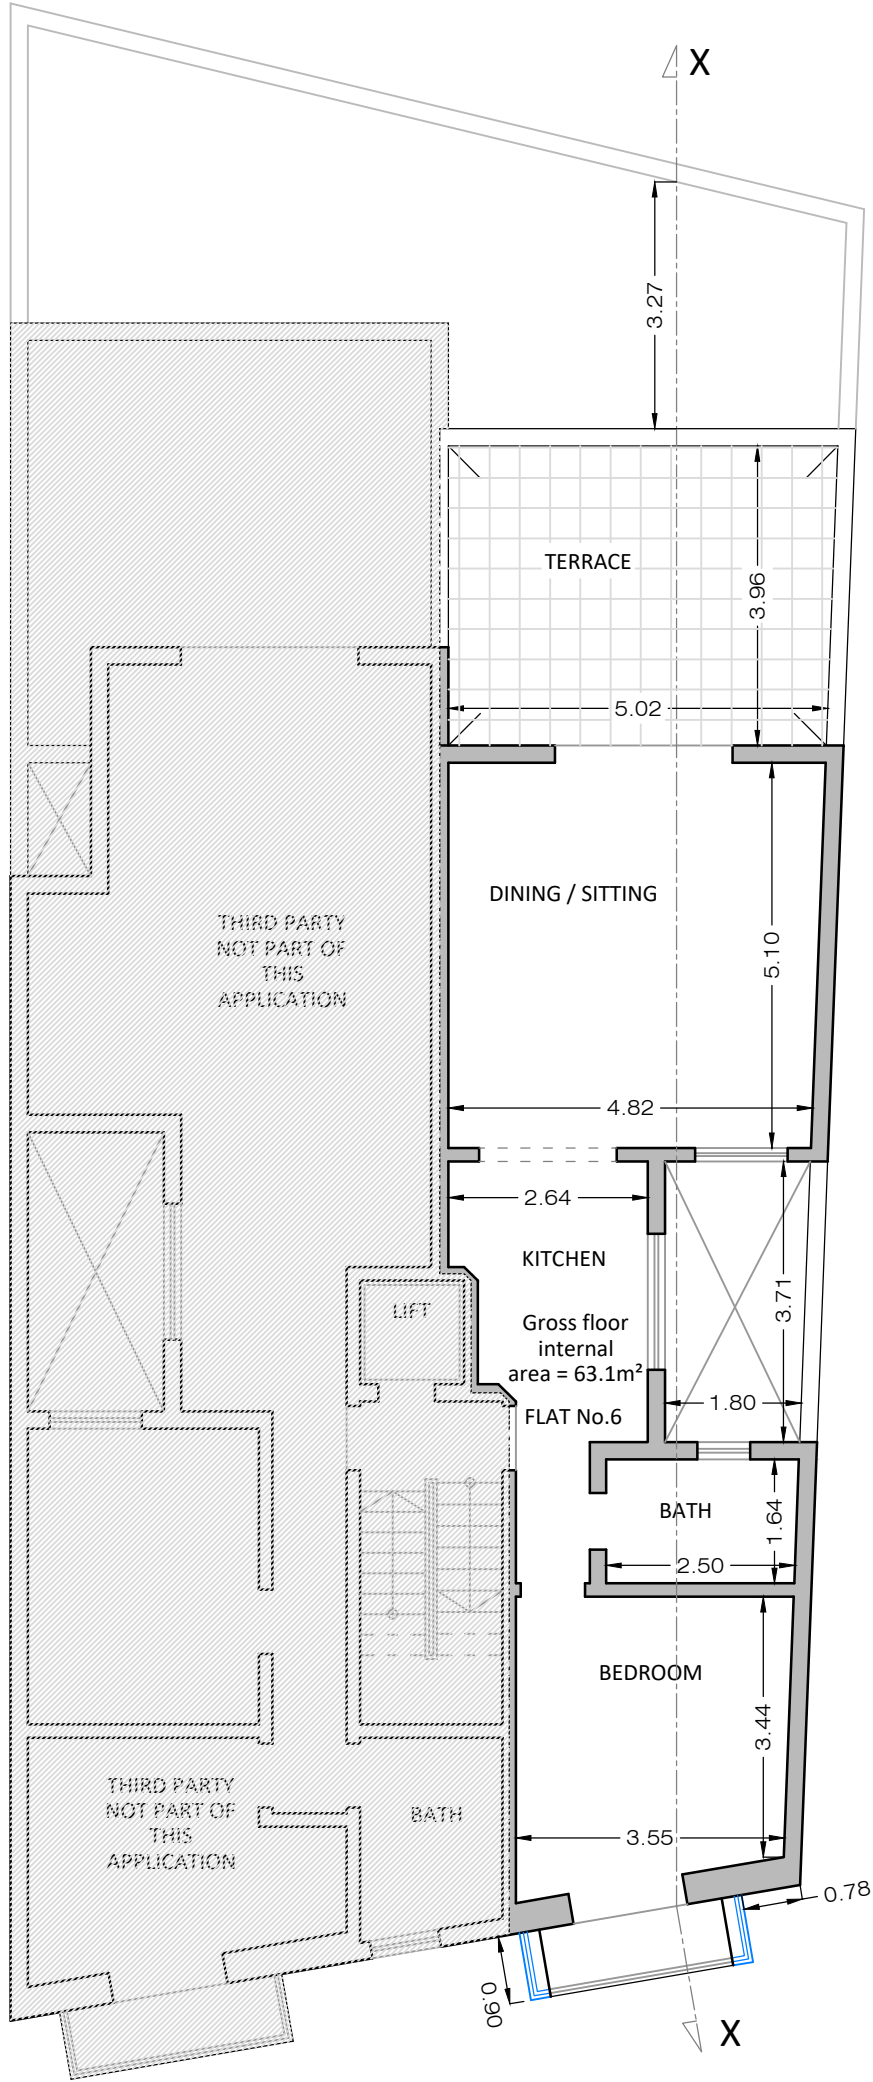


NOTE:-
AS ACTUALLY CONSTRUCTED
APPROVED BUT NOT CONSTRUCTED

 


SECOND FLOOR

Scale 1:100

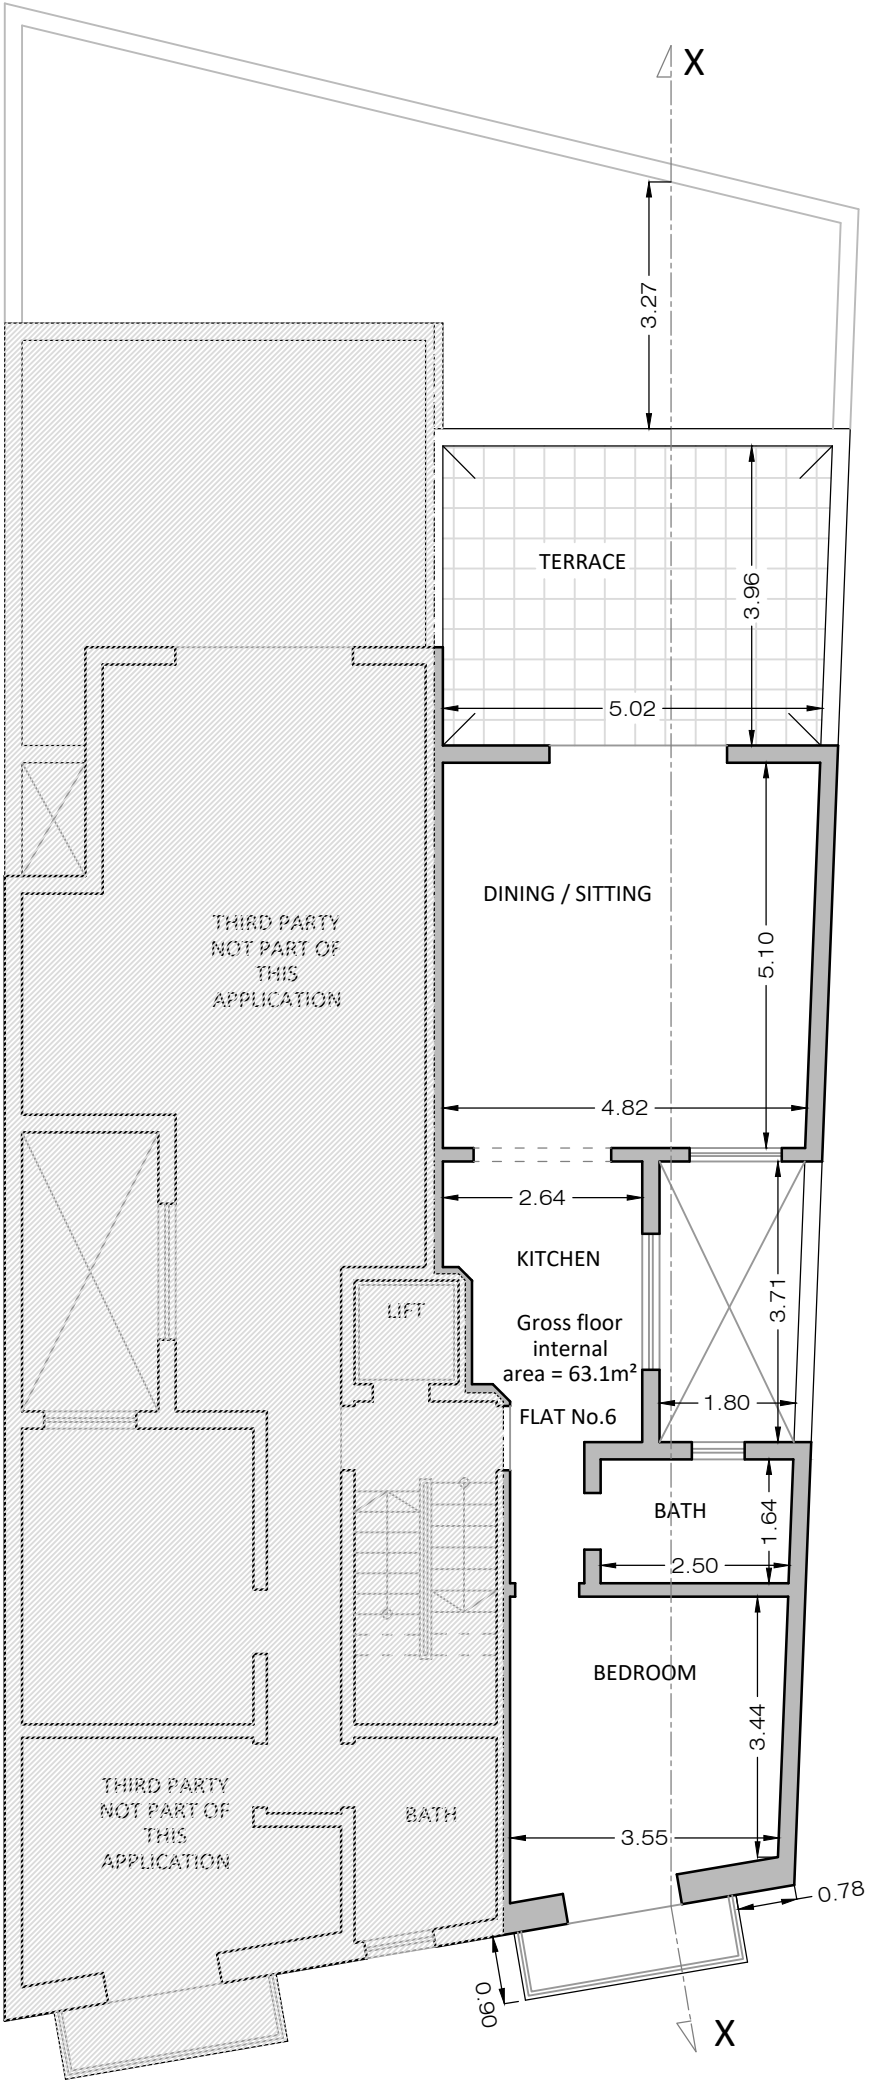

SECOND FLOOR

CLEAN COPY Scale 1:100

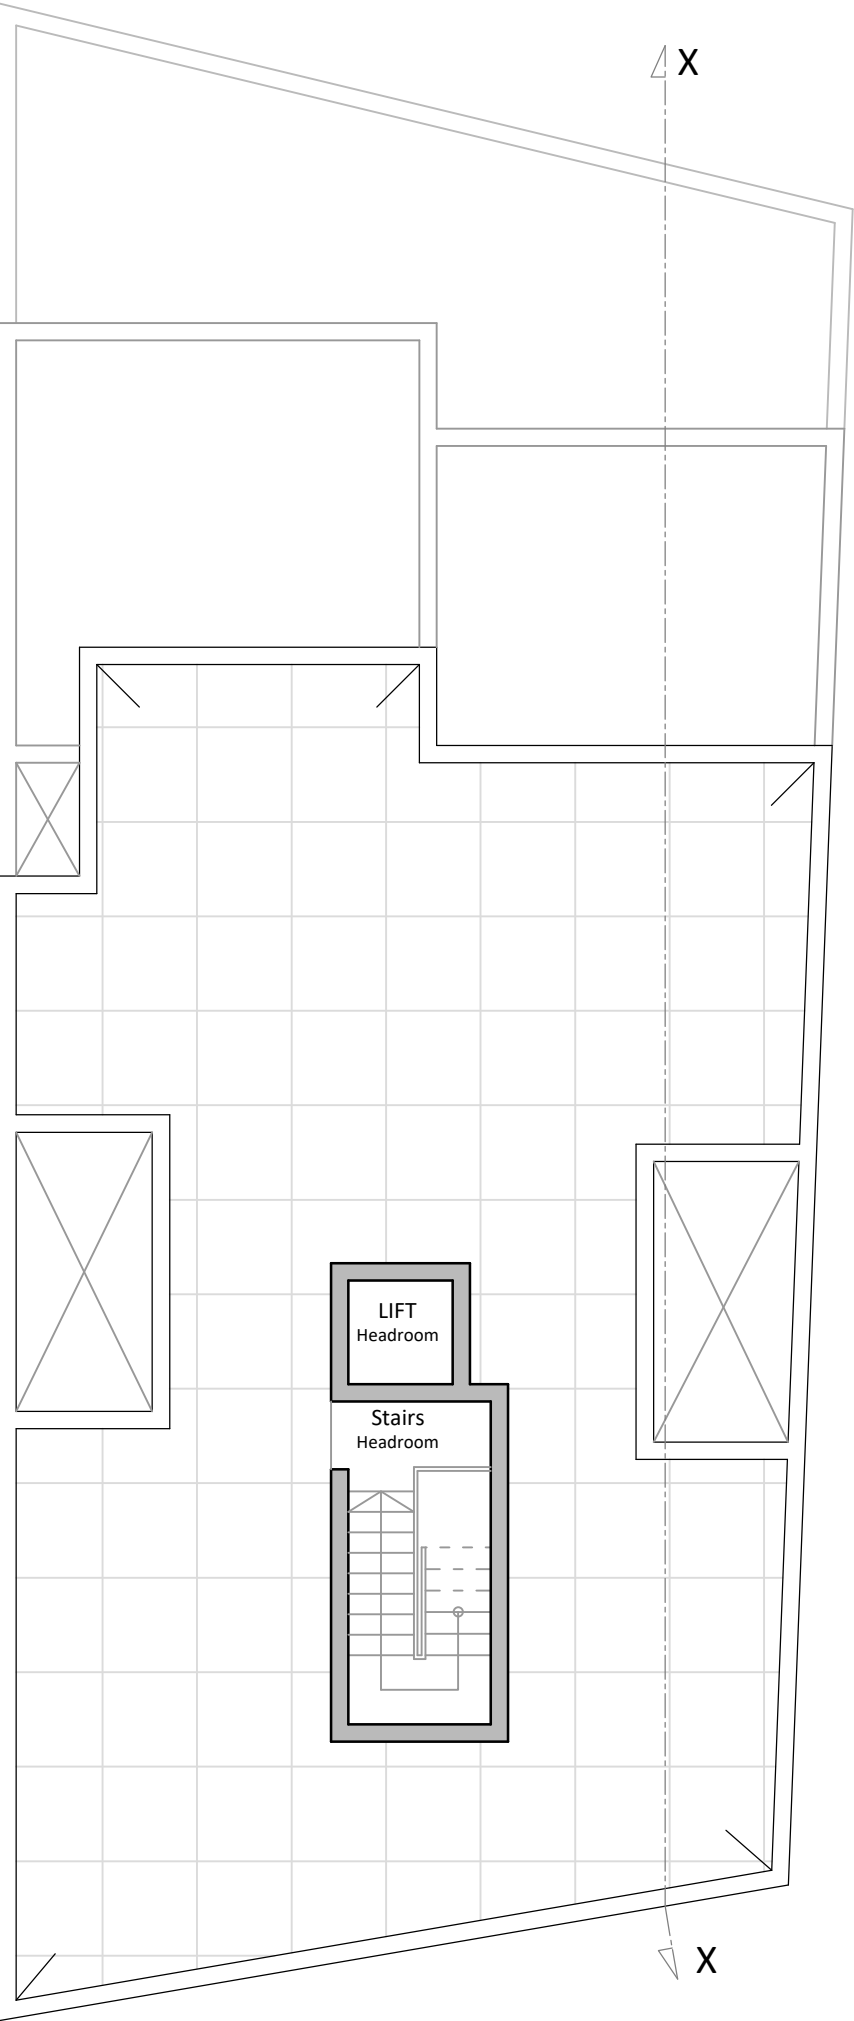

ROOF PLAN

NO CHANGES Scale 1:100