




Existing
Front Elevation

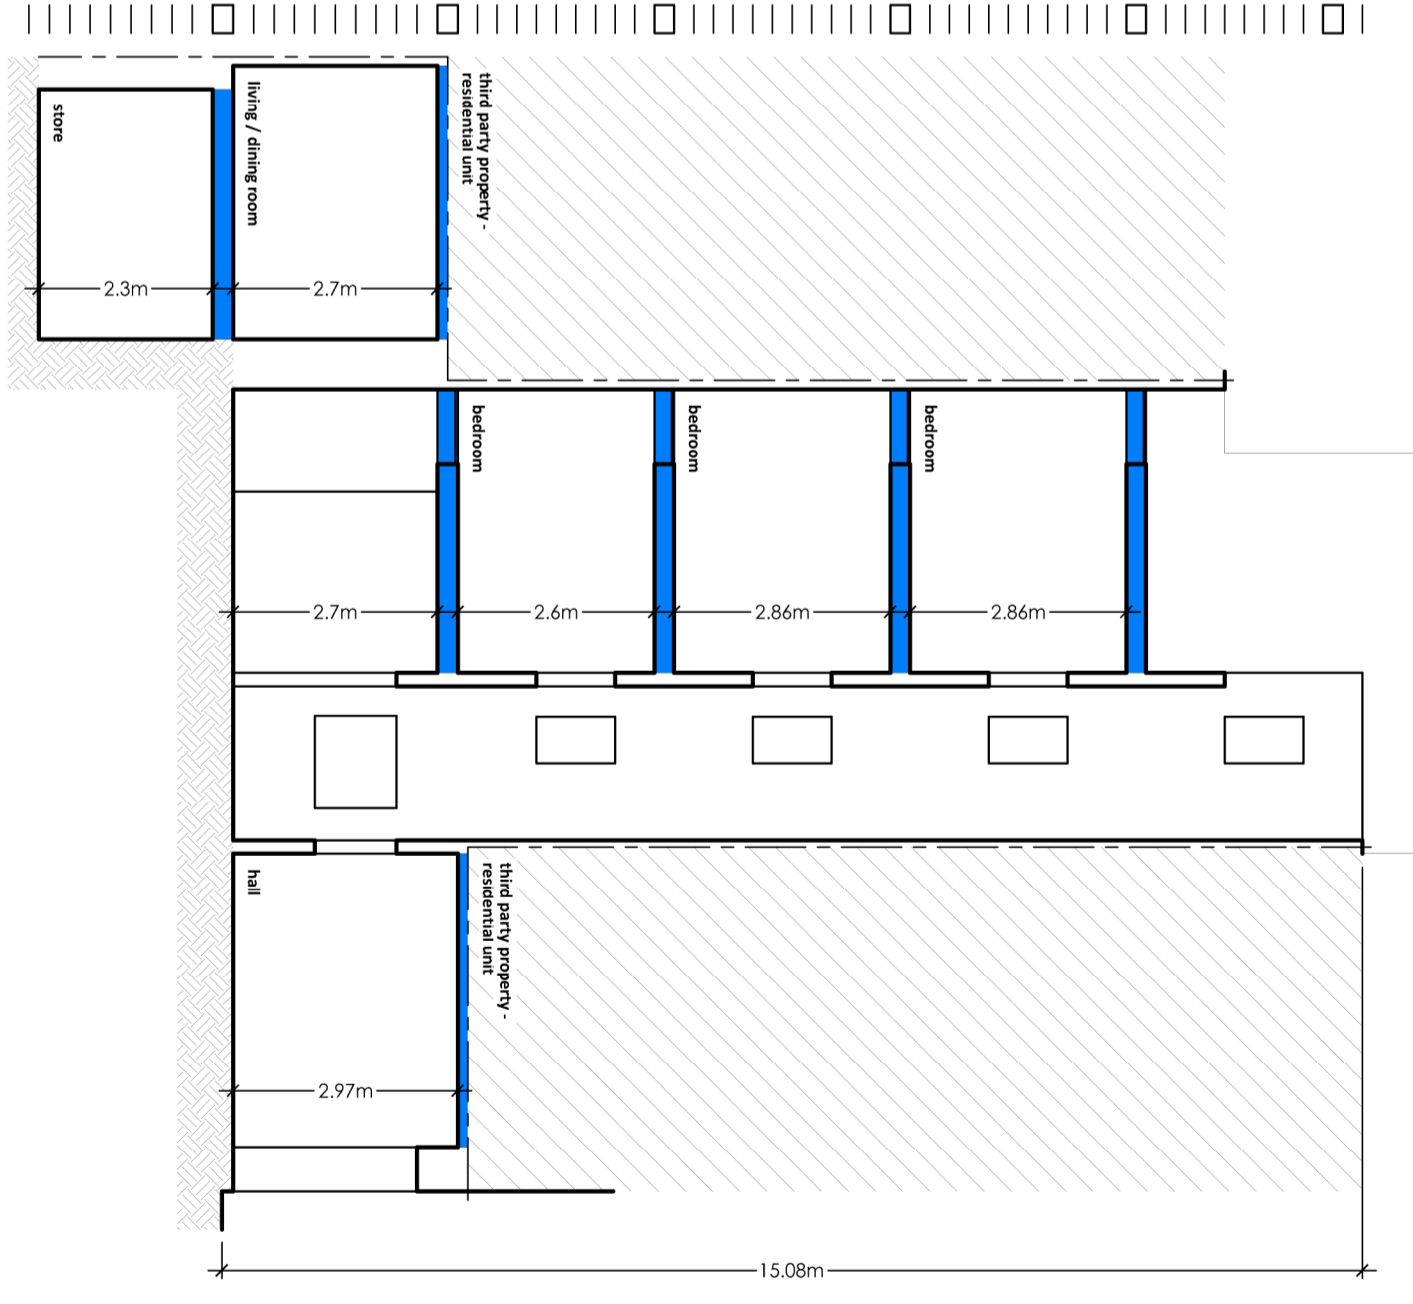


Existing
Section A,A
scale 1:100, longitudinal section AA

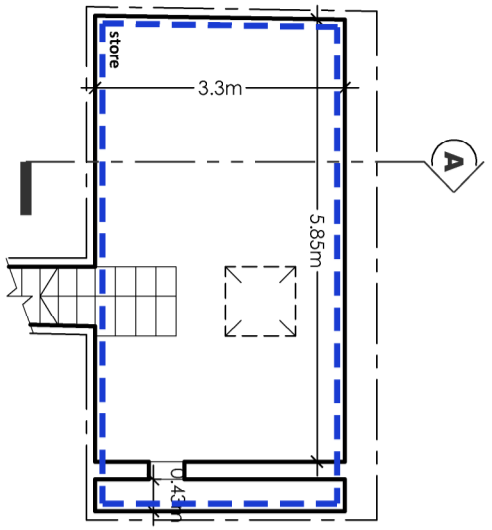


Existing
Basement level
scale 1:100, area: 27sq.m.

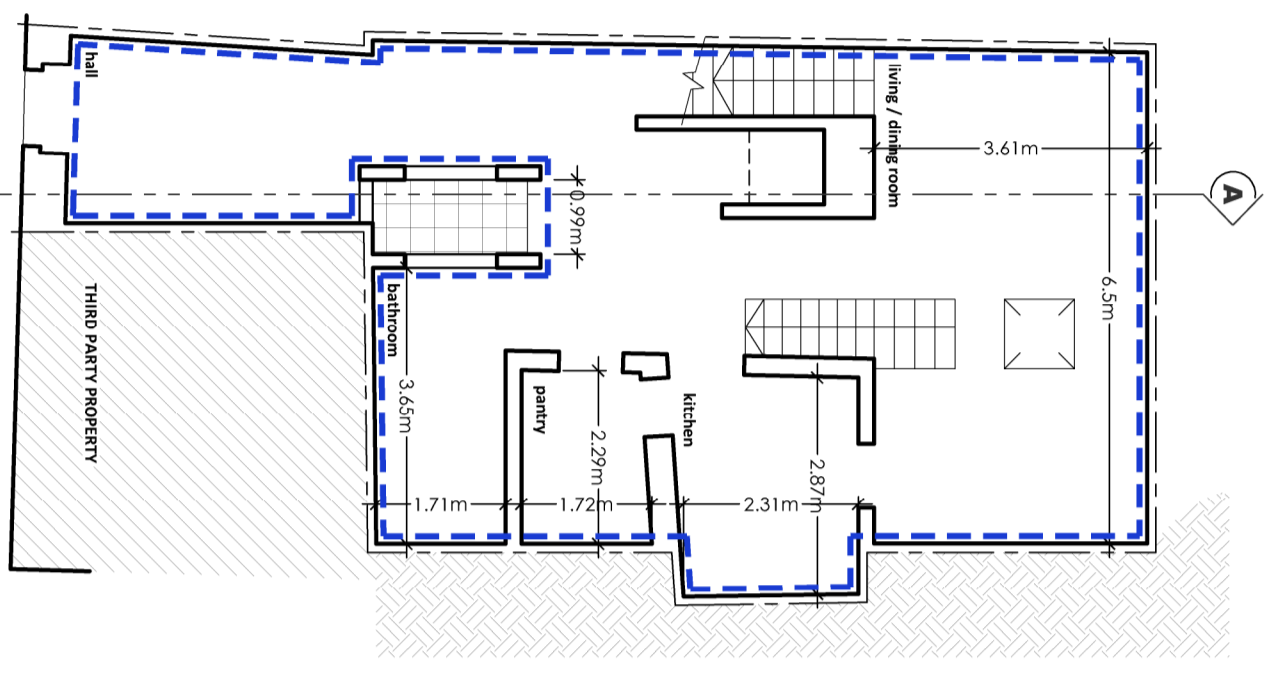


Existing
Ground floor level
scale 1:100, area: 83sq.m.

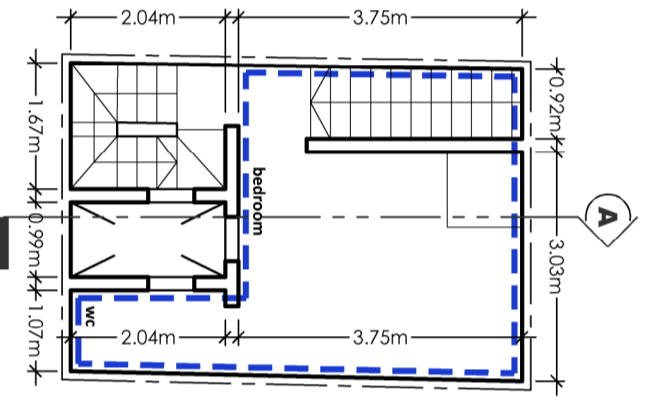


Existing
First floor level
scale 1:100, area: 25sq.m.

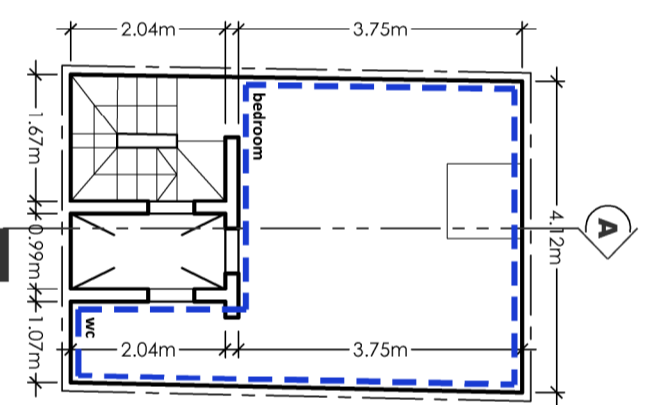

Existing typical
Second and third floor level
scale 1:100, area: 25sq.m.

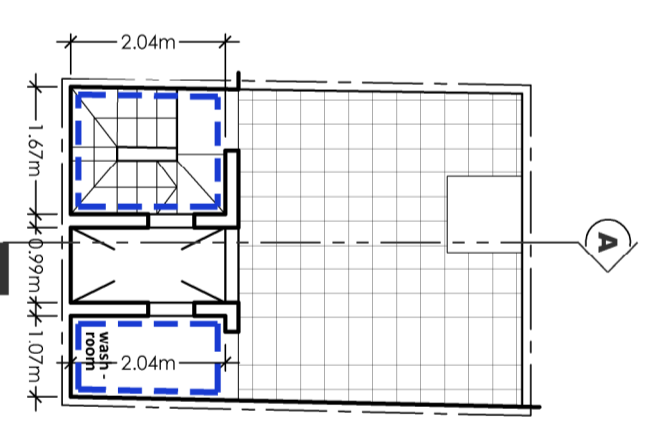

Existing
Roof level
scale 1:100, area: 8sq.m.

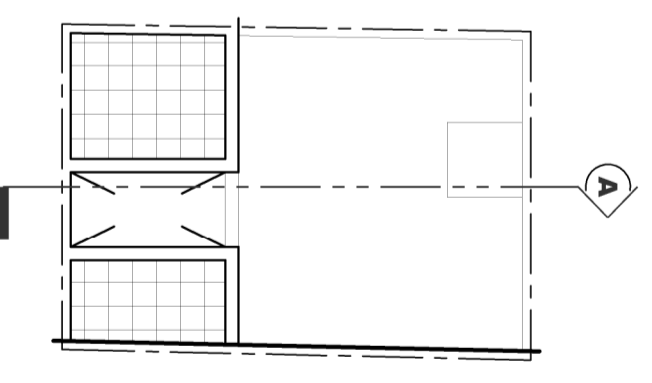

Existing roof over
washroom & staircase
scale 1:100, area: 8sq.m.

