



Ref. no.	No. of bedrooms	Int. Area /sq.m
A4	2	52.9m <sup>2</sup> + 52.9m <sup>2</sup>
A5	3	138.5m <sup>2</sup>
A6	3	131.0m <sup>2</sup>
A7	3	70.3m <sup>2</sup> + 51.9m <sup>2</sup>

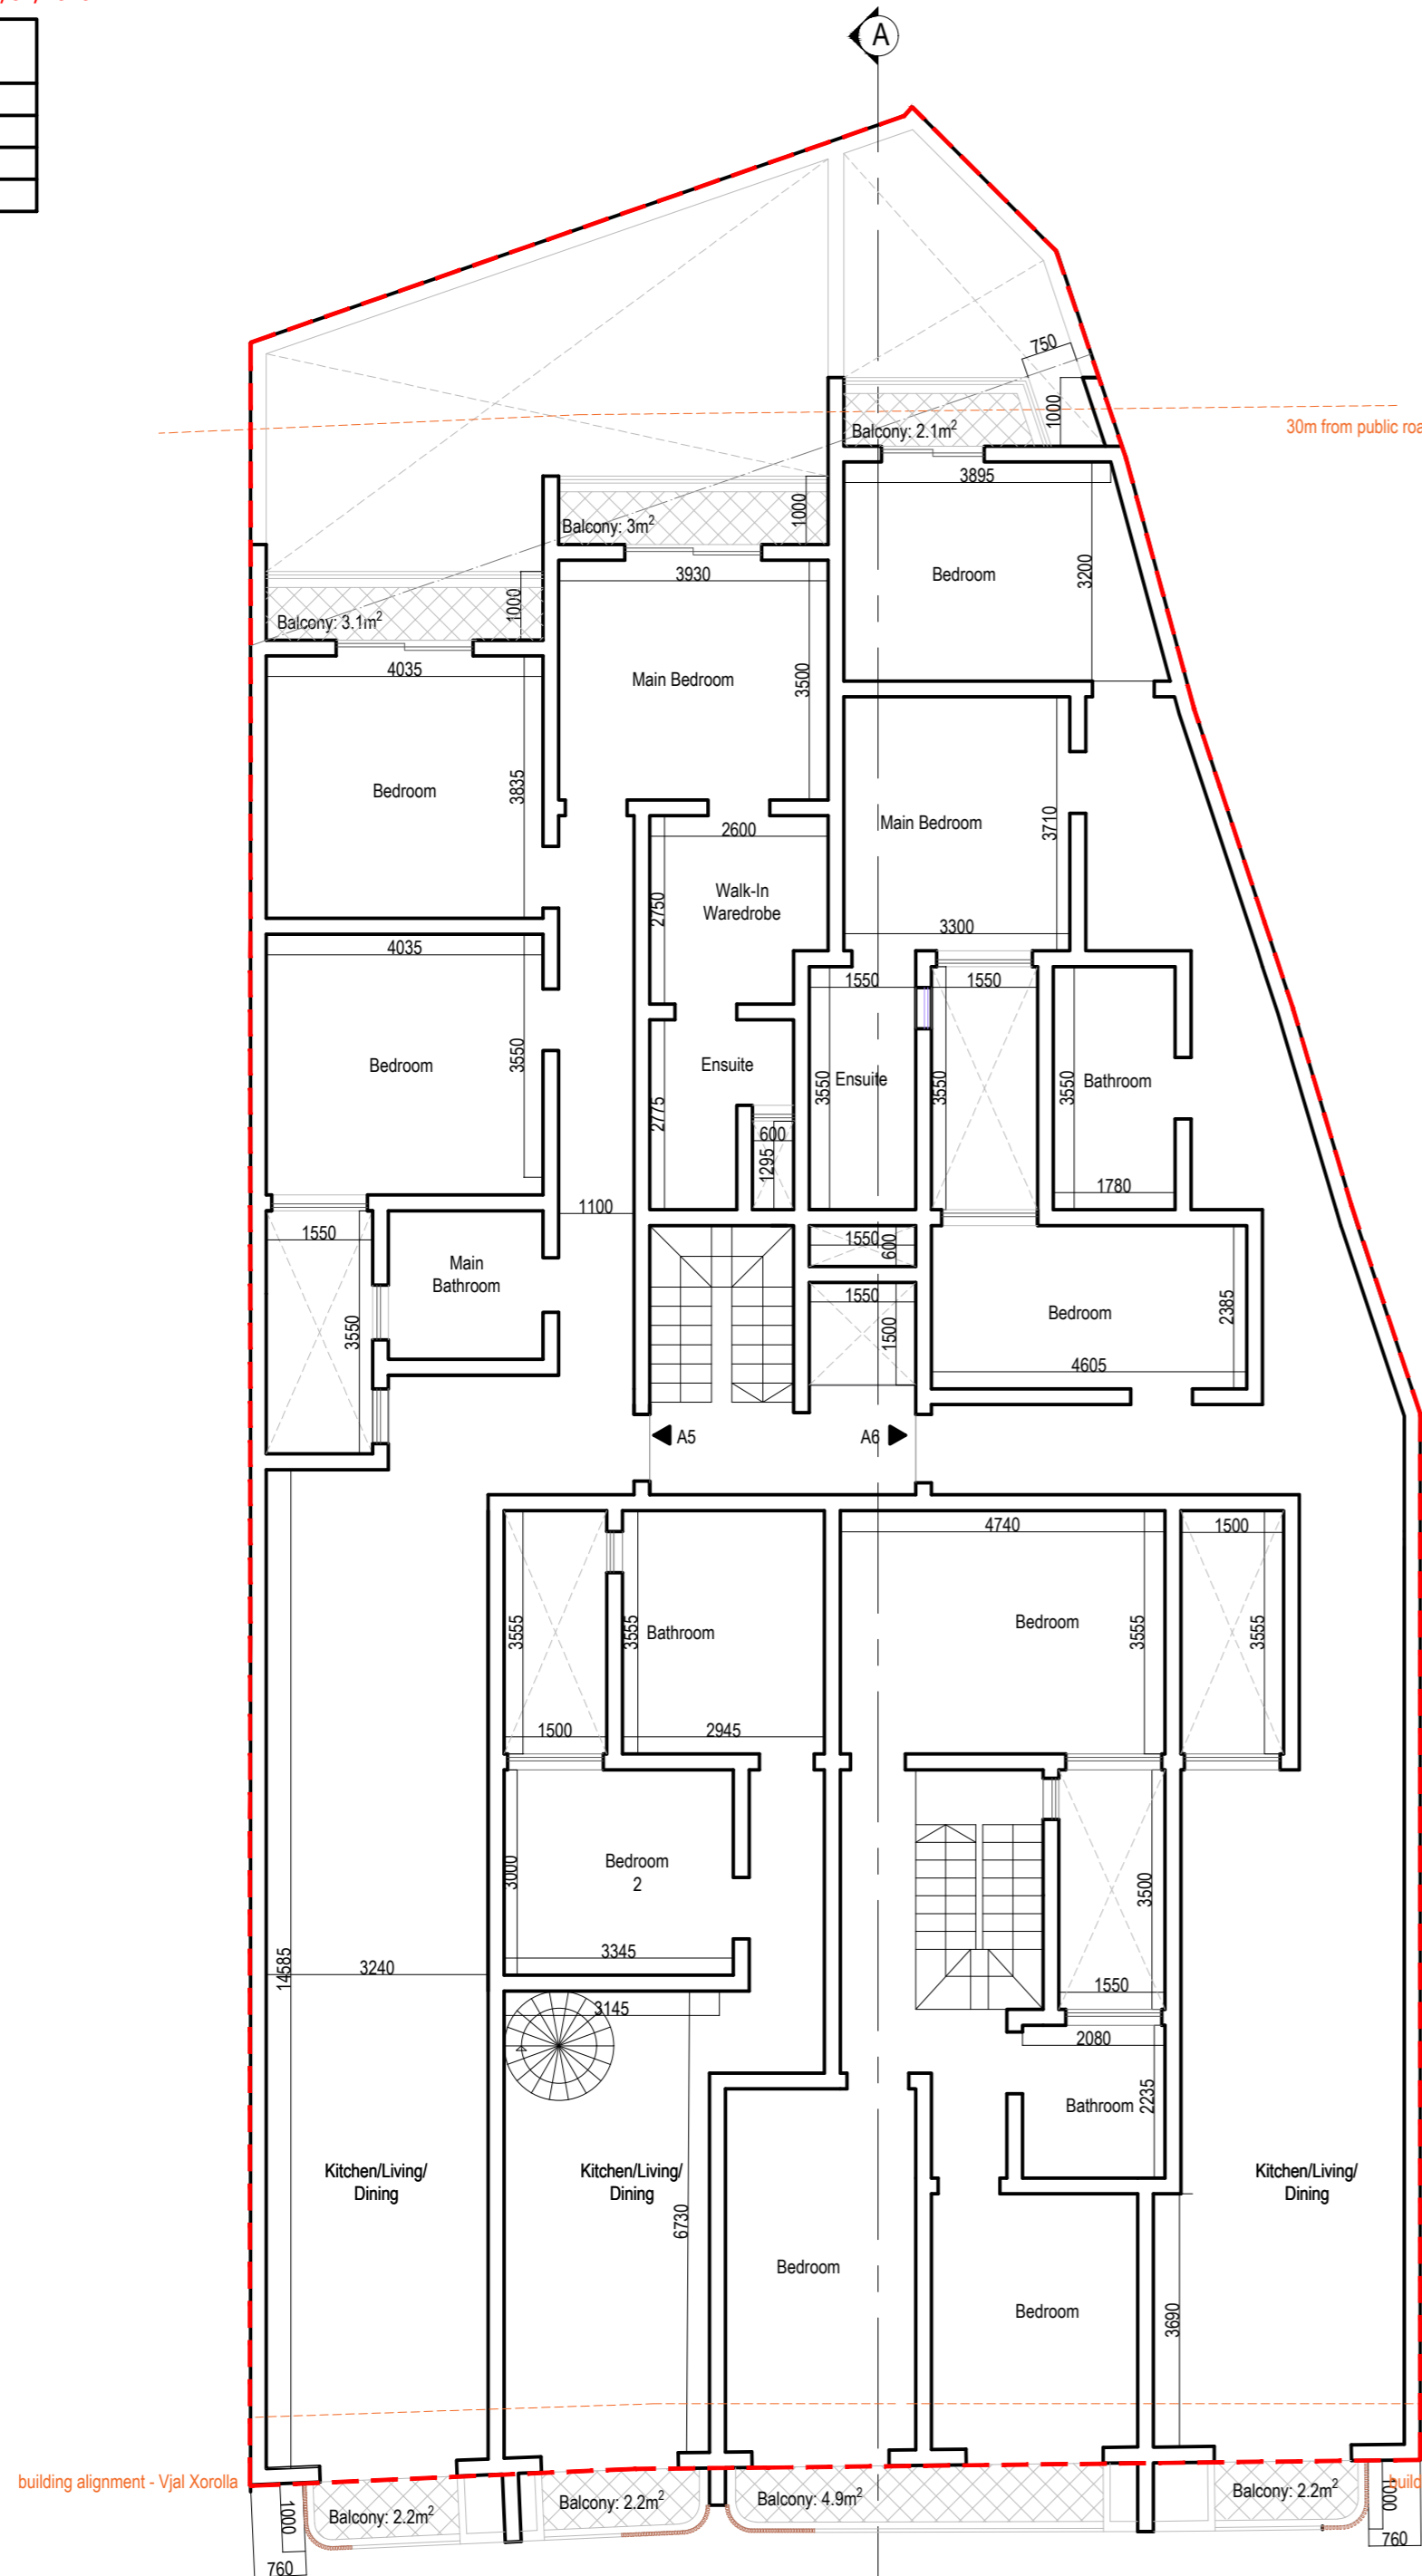

**PROPOSED SECOND FLOOR PLAN**  
SCALE 1:100

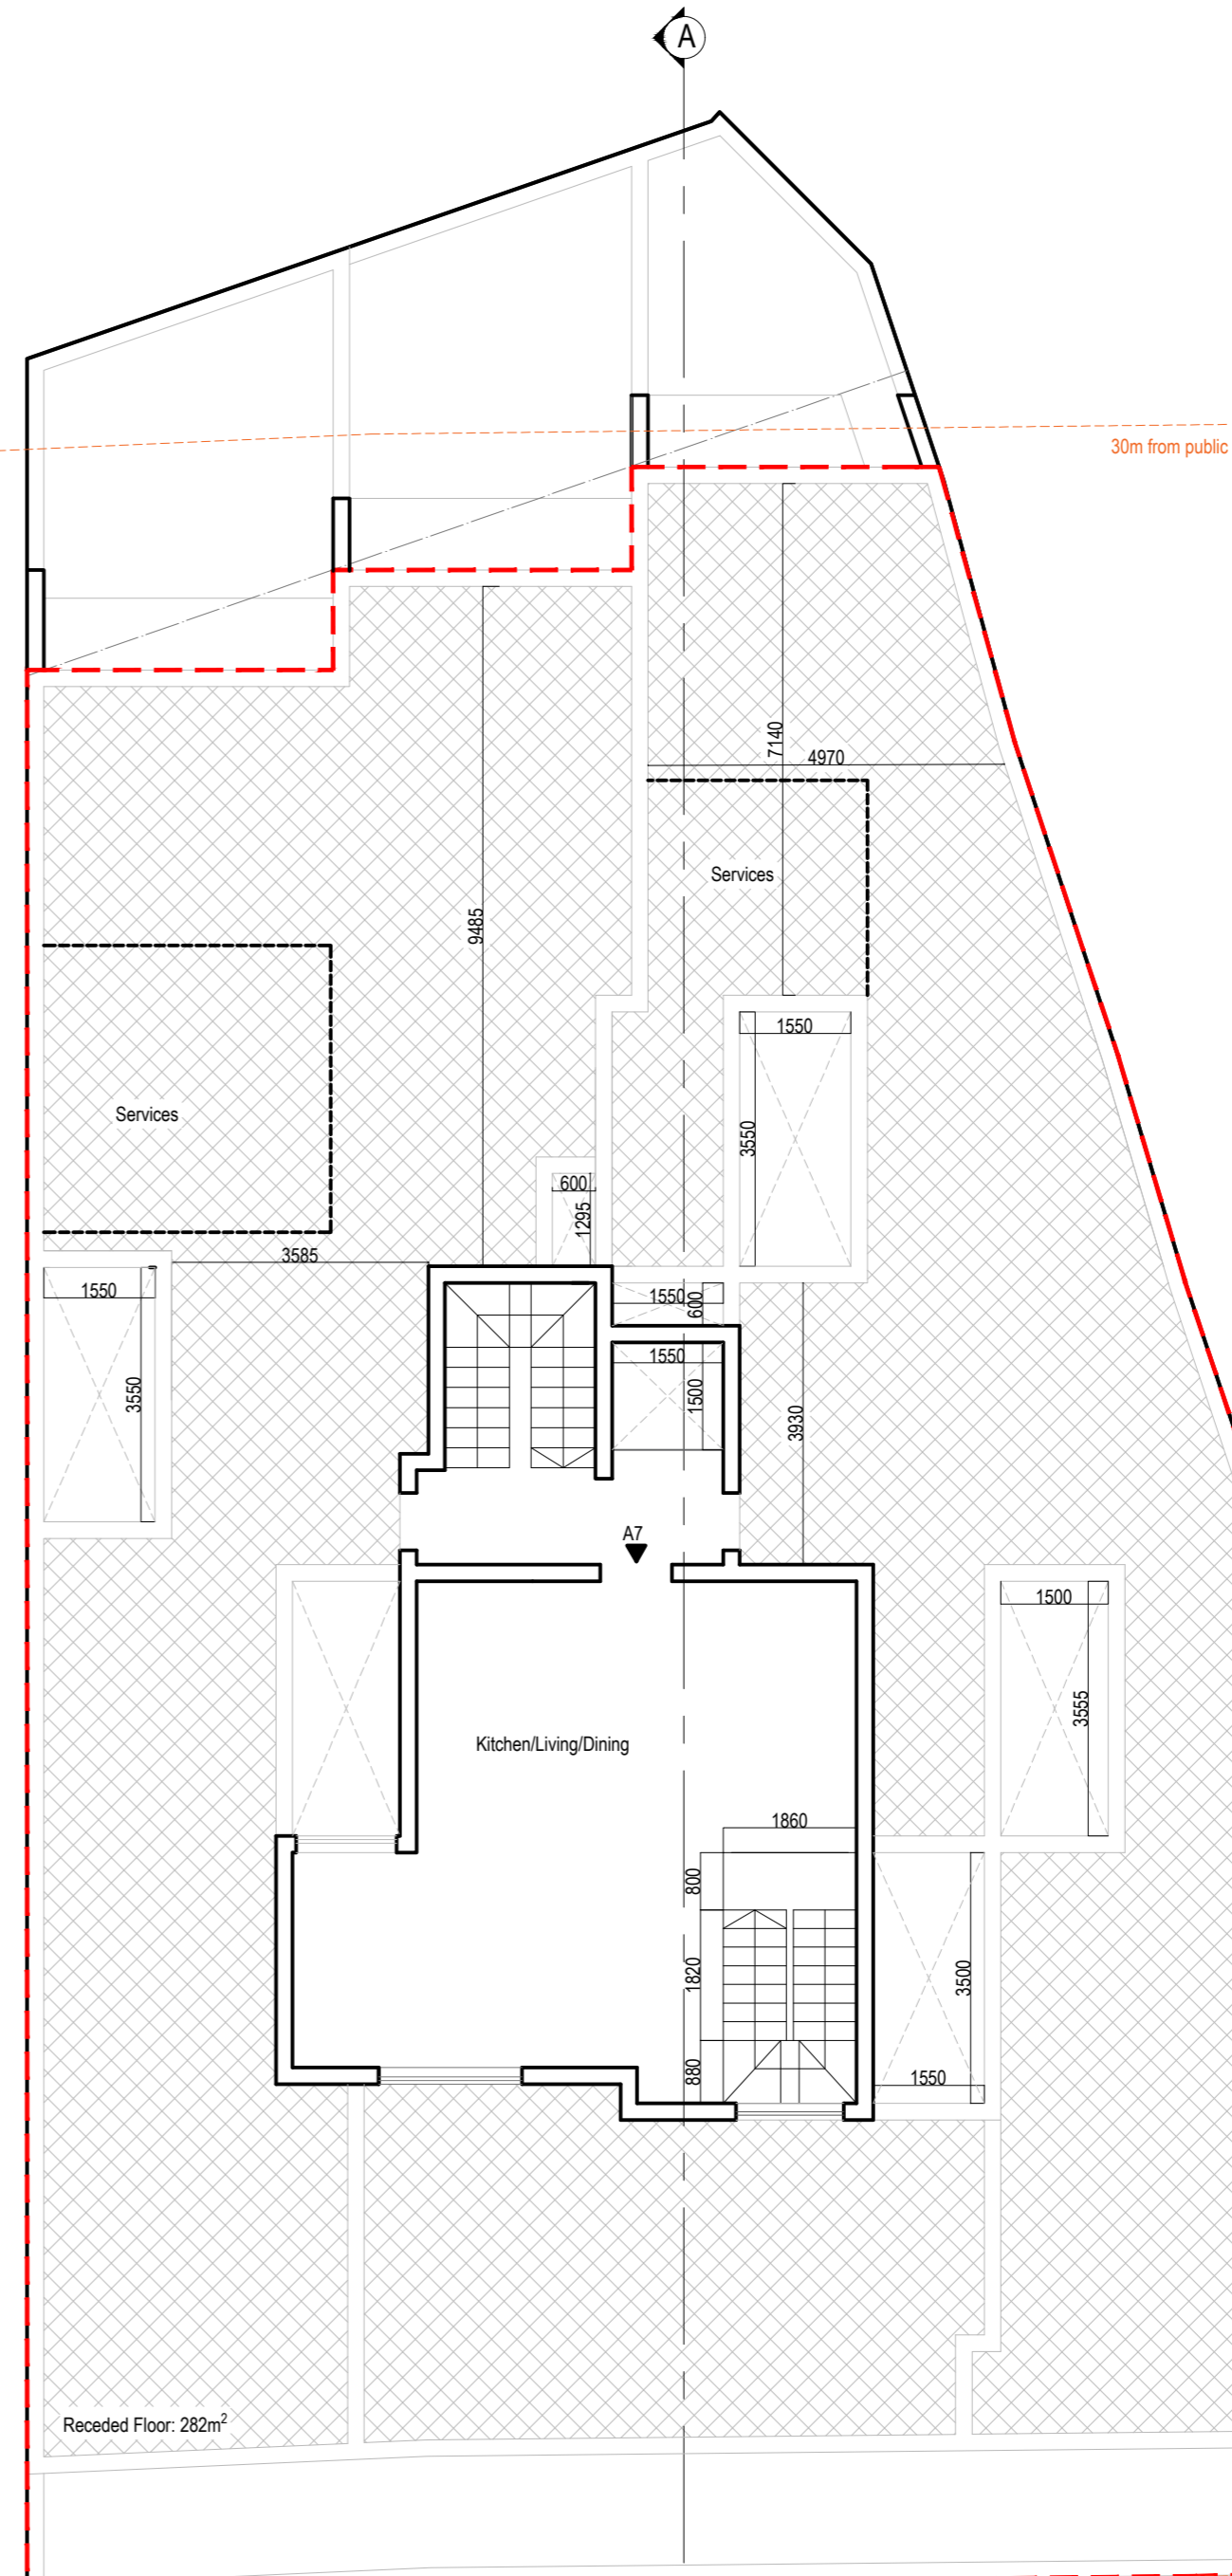

**PROPOSED RECEDED FLOOR PLAN**  
SCALE 1:100

Rev.	Drawn by:	Date:	Description:
06	SSF	15/11/2025	General
05	SSF	10/11/2025	General
04	SSF	01/11/2025	Deferral
03	SSF	18/07/2025	General



Client:  
**Mr Noel Azzopardi**

Building:  
**Plots No 4 & No 5  
Triq Barcelona, Safi**

Dwg Title:  
**Proposed Second and Receded Floor Level**

Scale: 1:100 Date: 15/11/2025

Checked By: E.M. Drawing No: 002

Drawn By: S.S.F. 23117