



NOTE:-
AS ACTUALLY CONSTRUCTED
APPROVED BUT NOT CONSTRUCTED

 


FACADE :LOCAL STONE UNPAINTED & UN RENDERED
APERTURES :BROWN COLOUR ALUMINIUM
BALCONY RAILING :GALVANIZED WROUGHT IRON

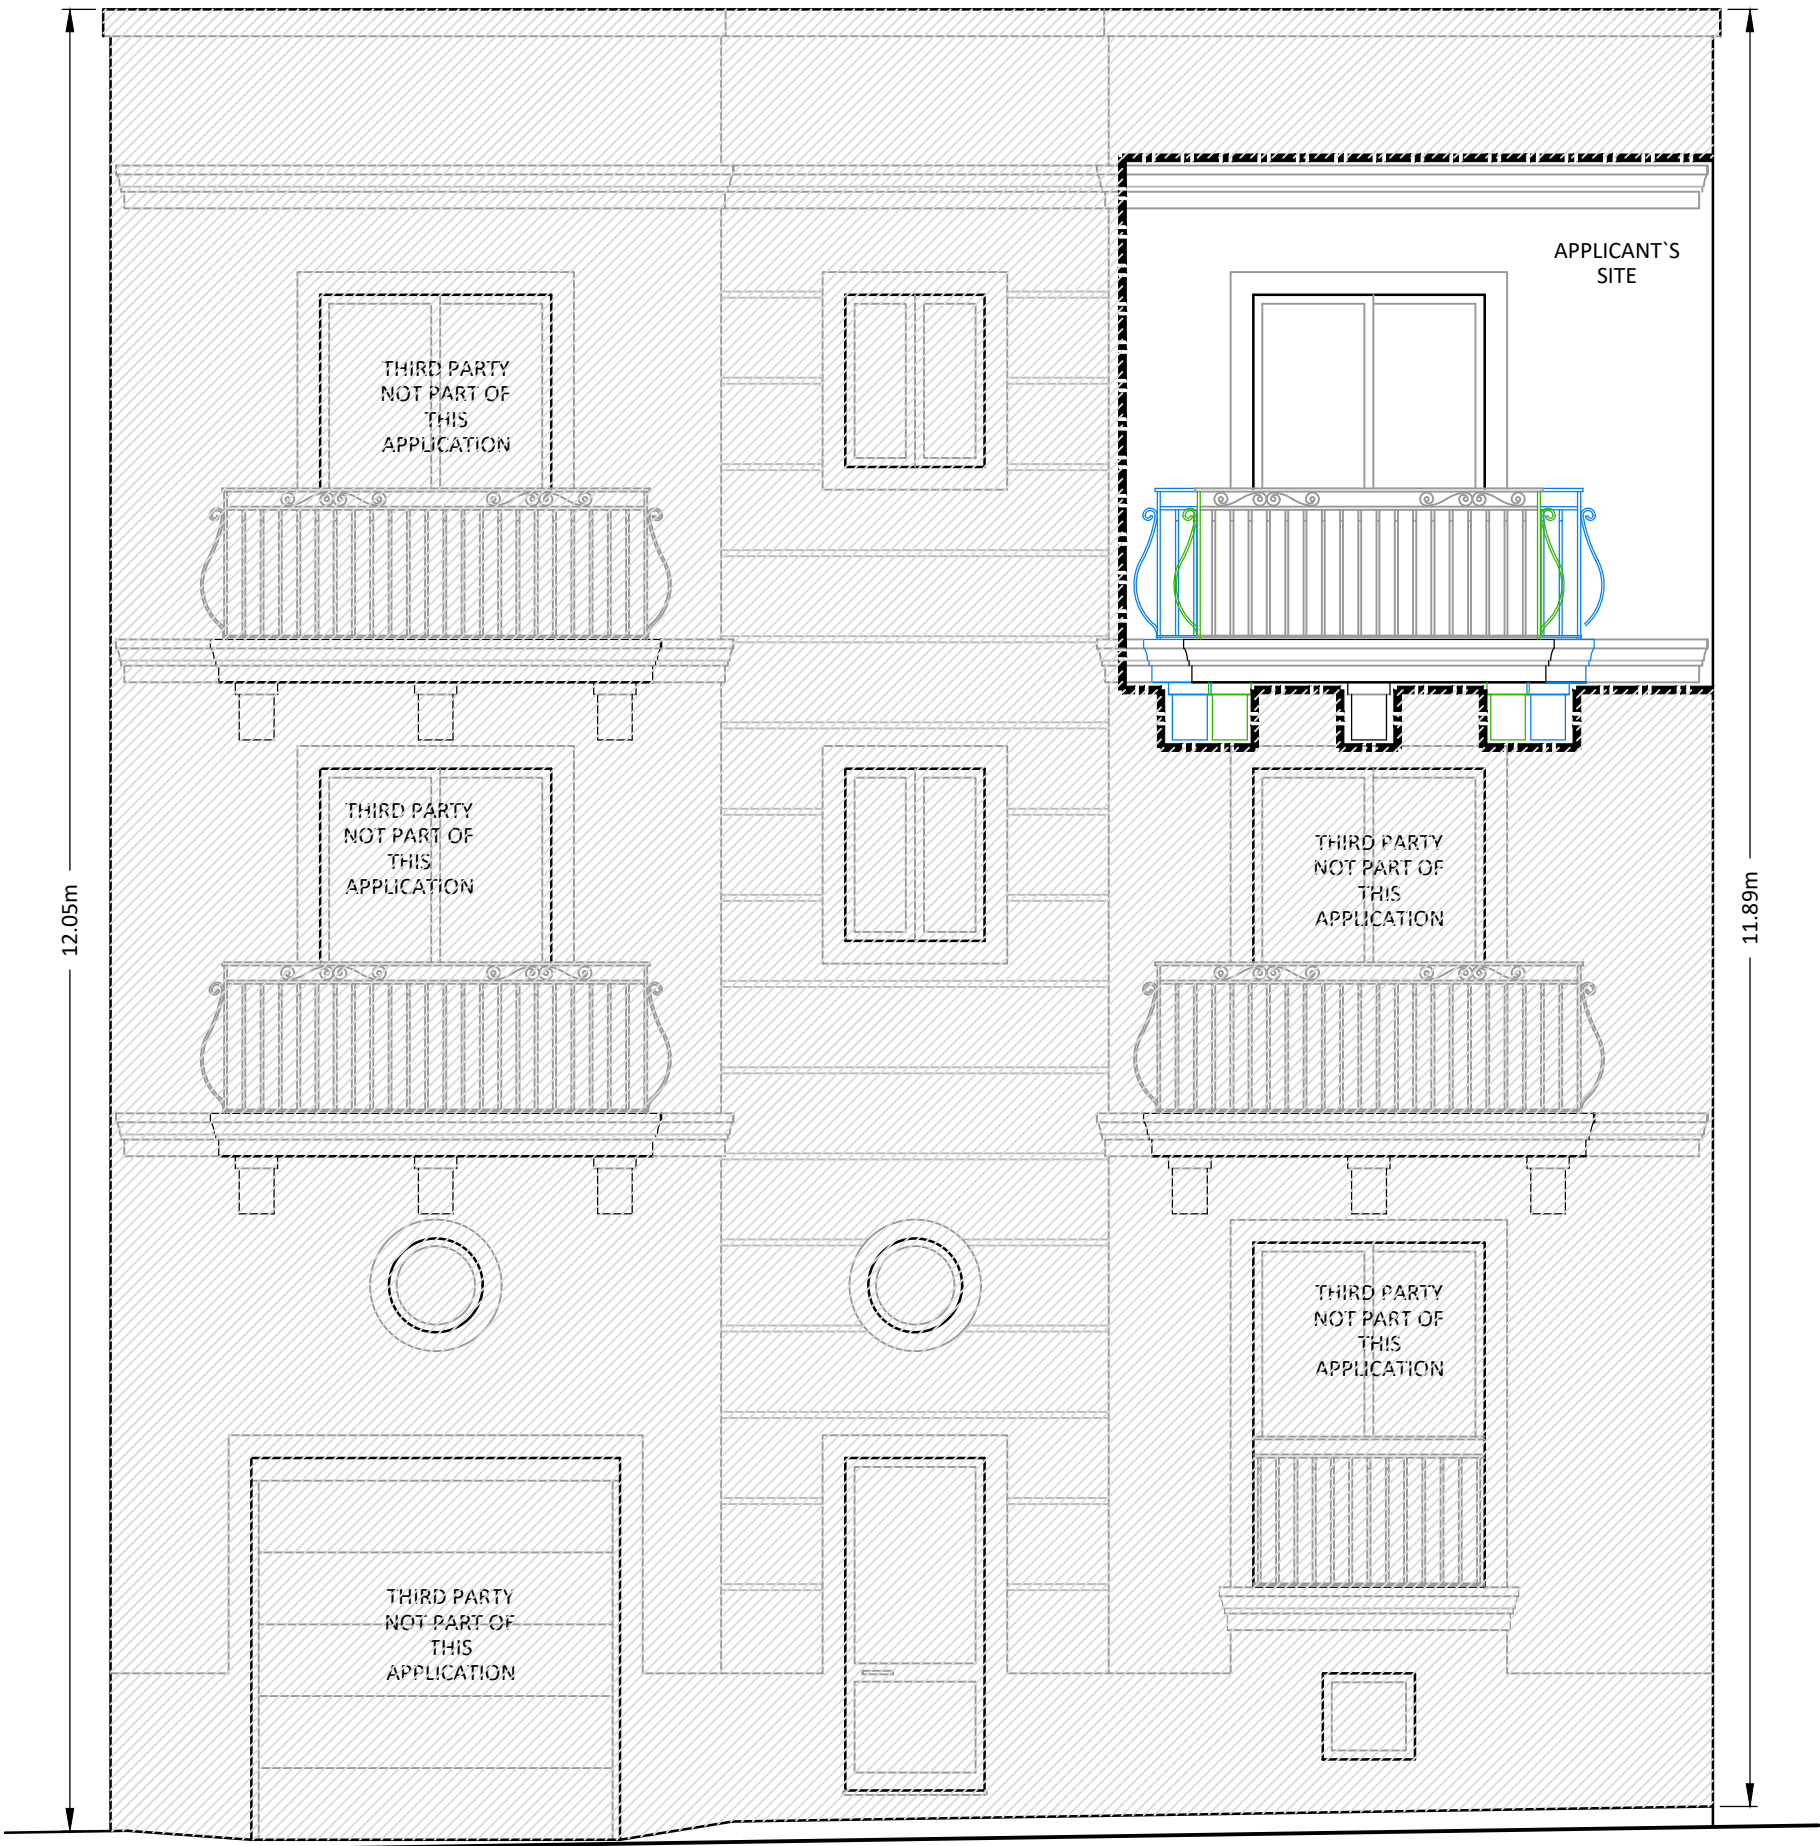

FRONT ELEVATION

Scale 1:50

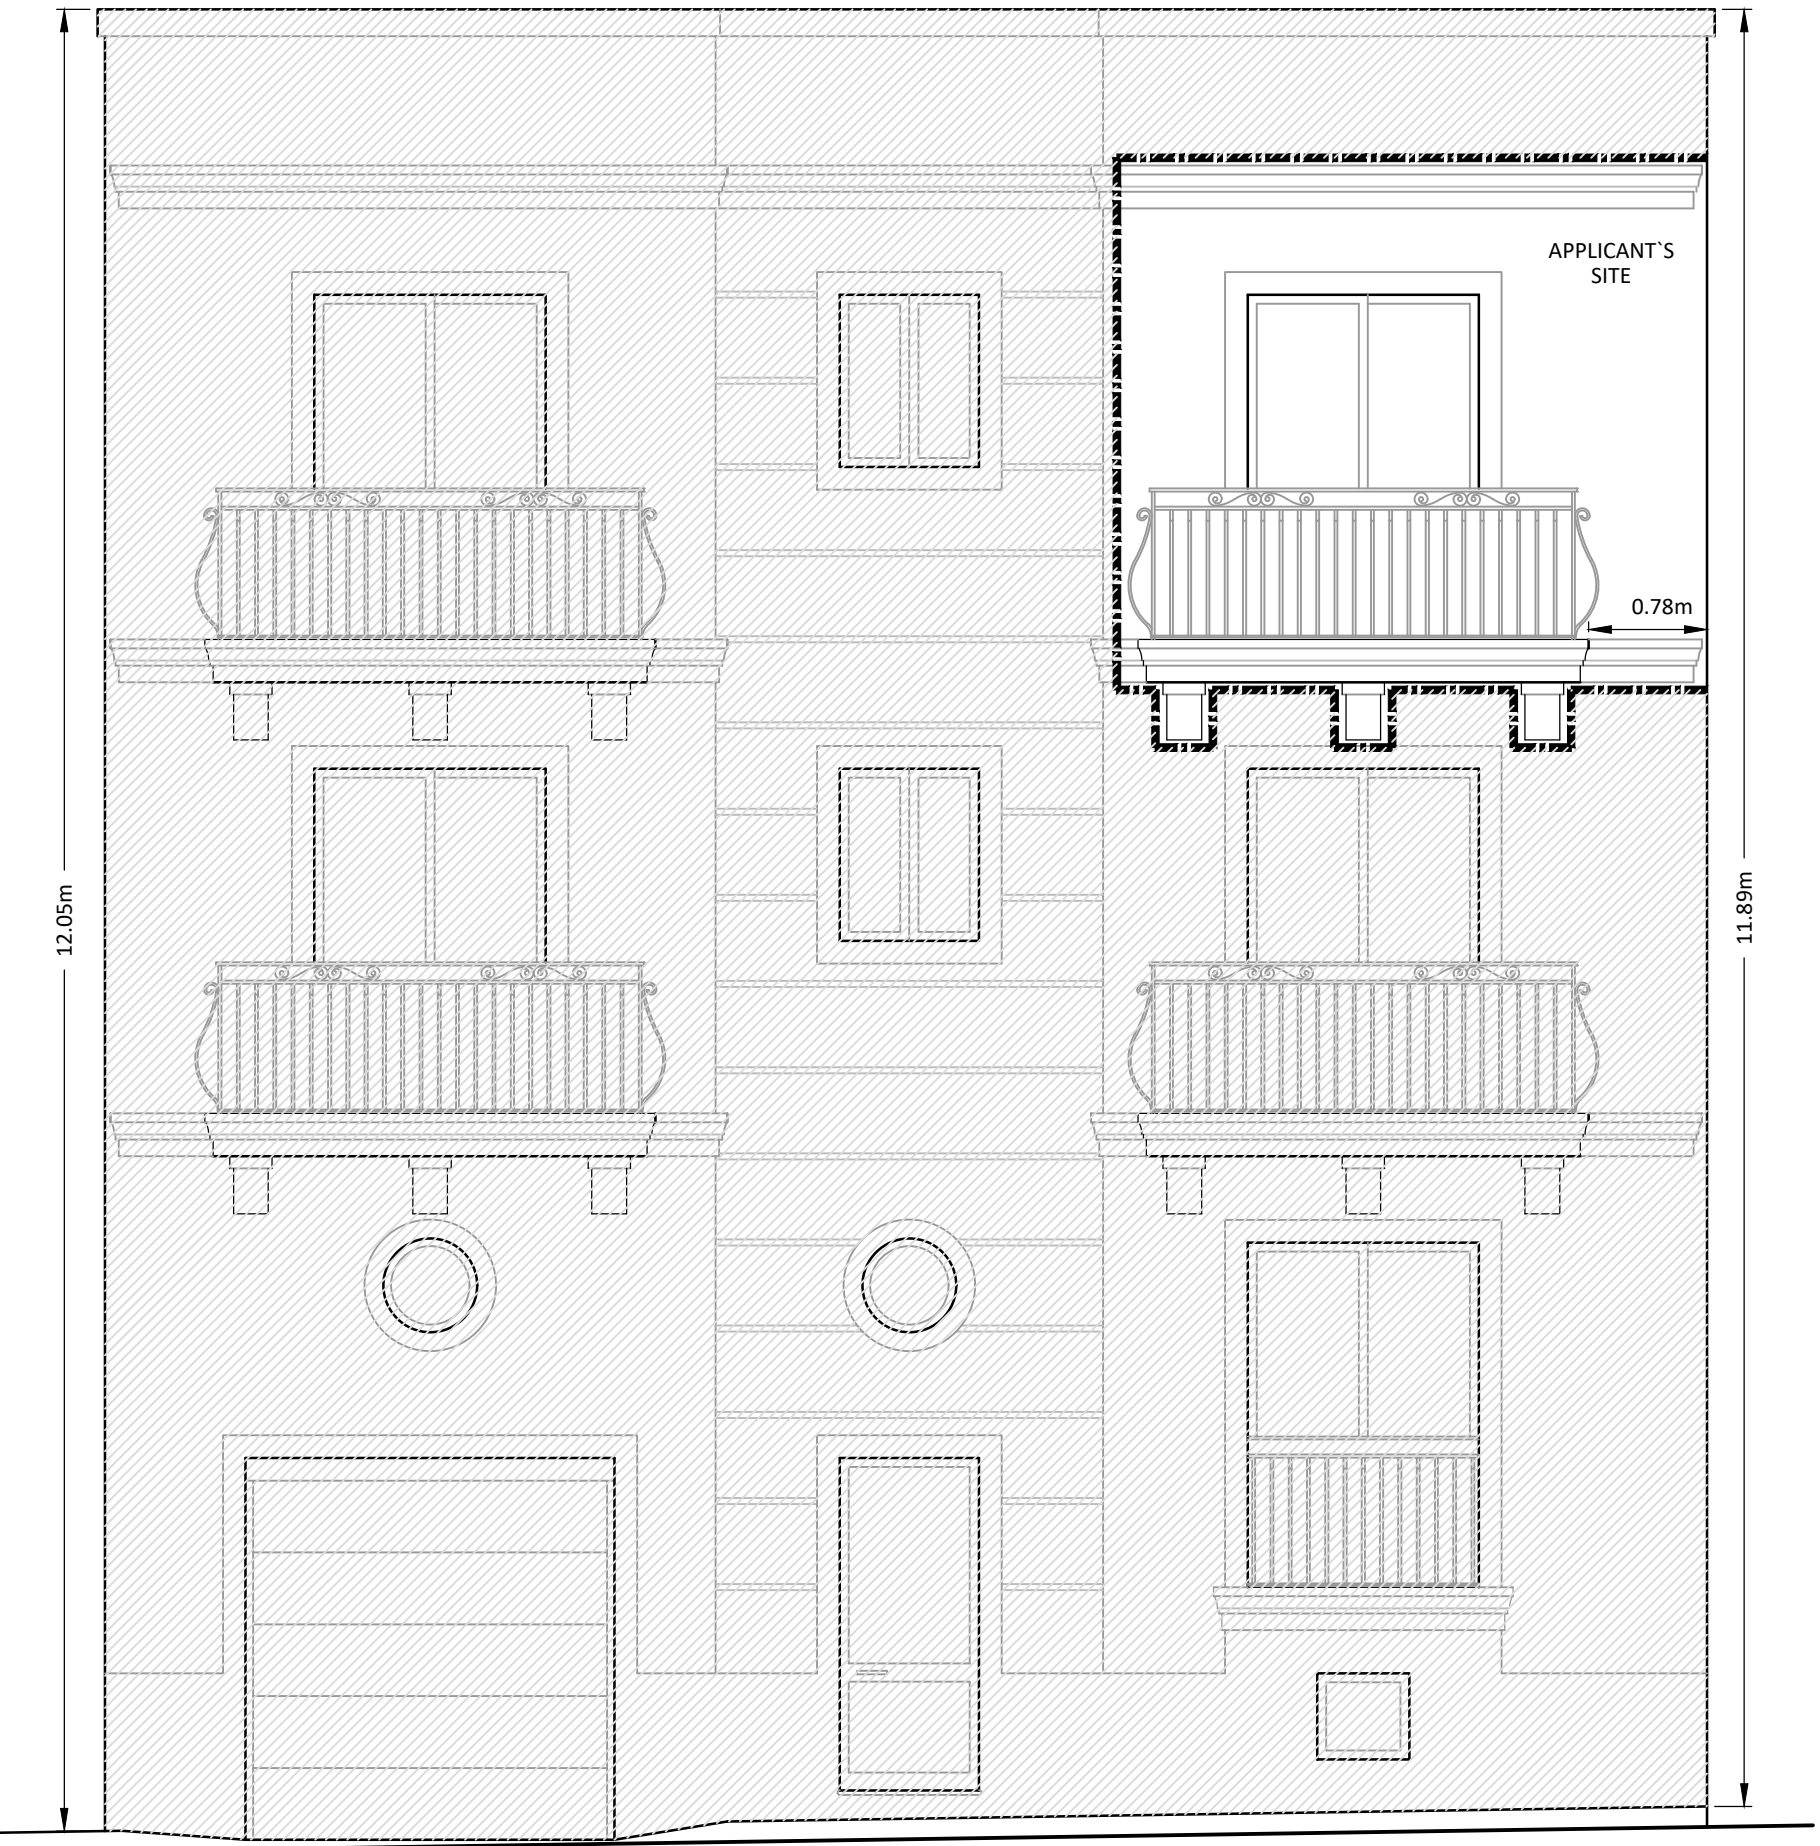

FRONT ELEVATION
CLEAN COPY Scale 1:50