




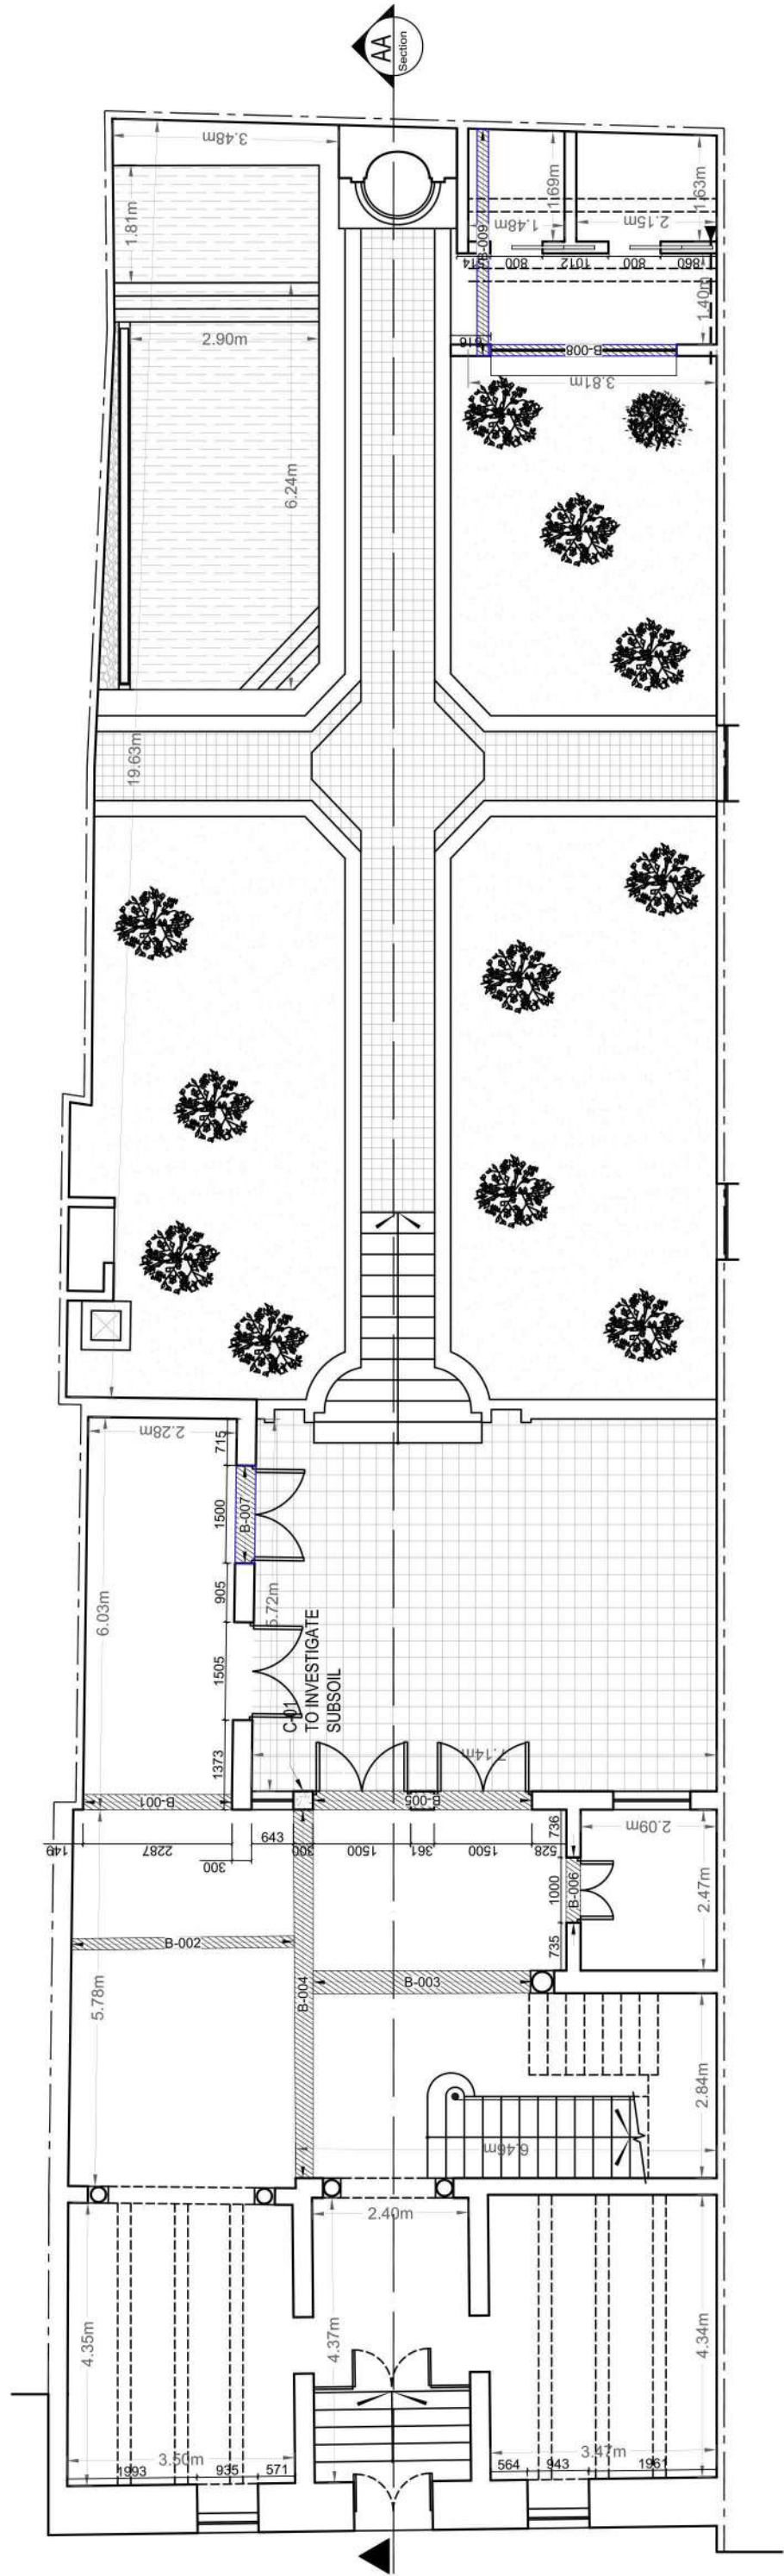


PROPOSED GROUND FLOOR PLAN
Scale 1:100

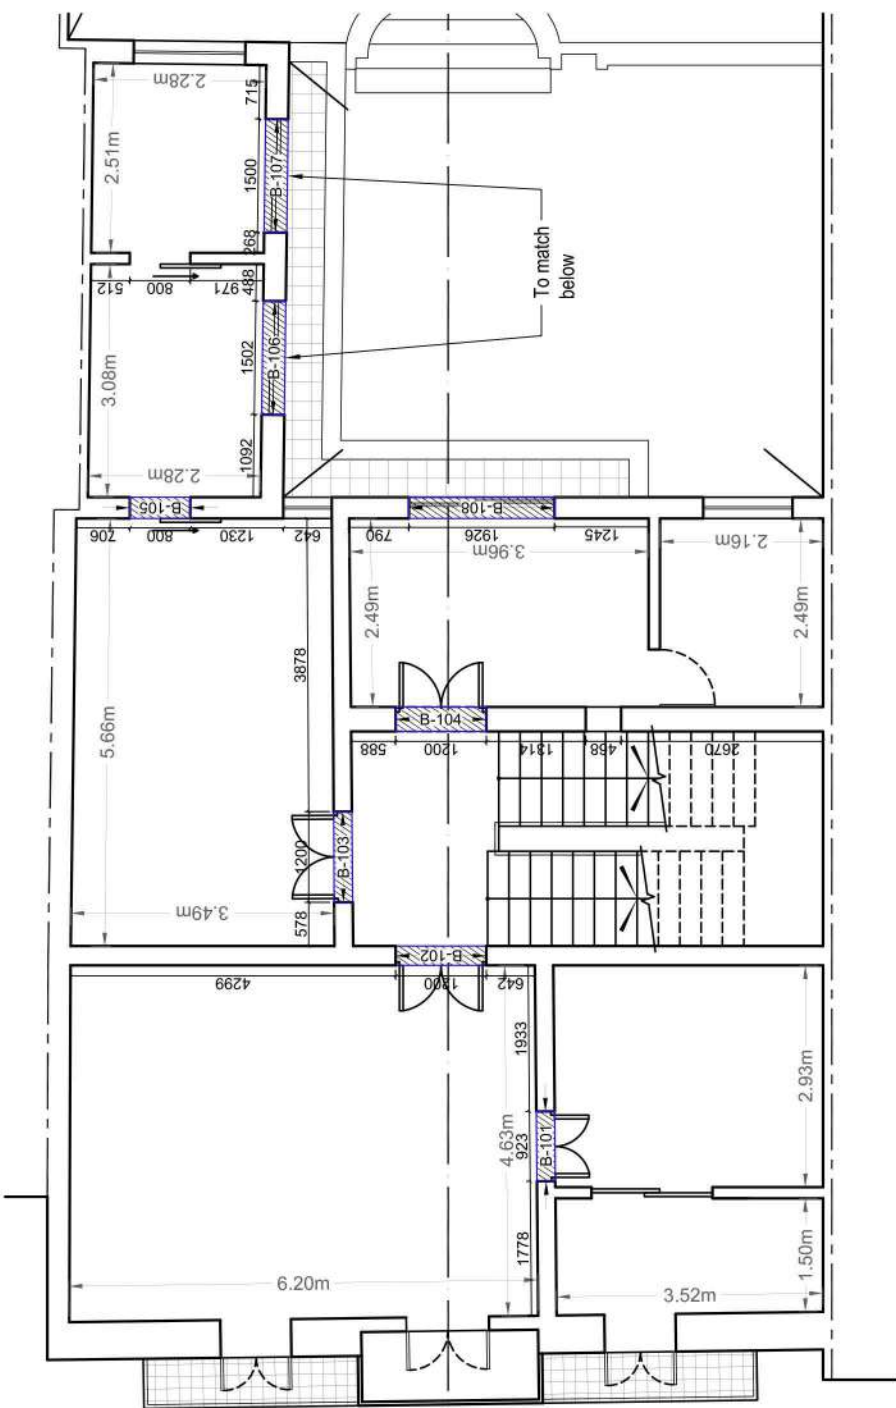


PROPOSED FIRST FLOOR PLAN
Scale 1:100

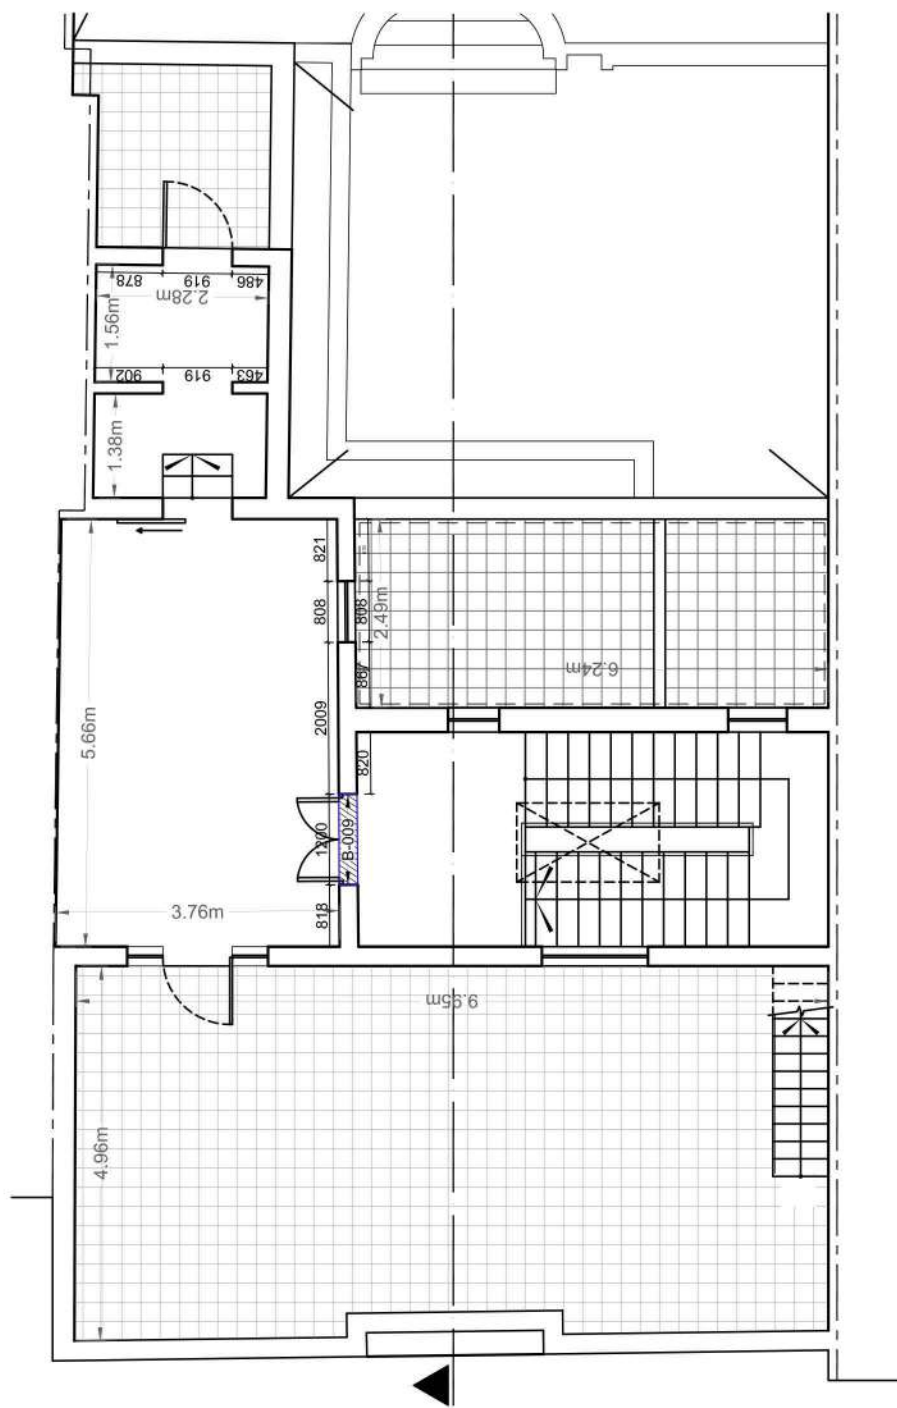


PROPOSED ROOF FLOOR PLAN
Scale 1:100

 


Scale 1:100

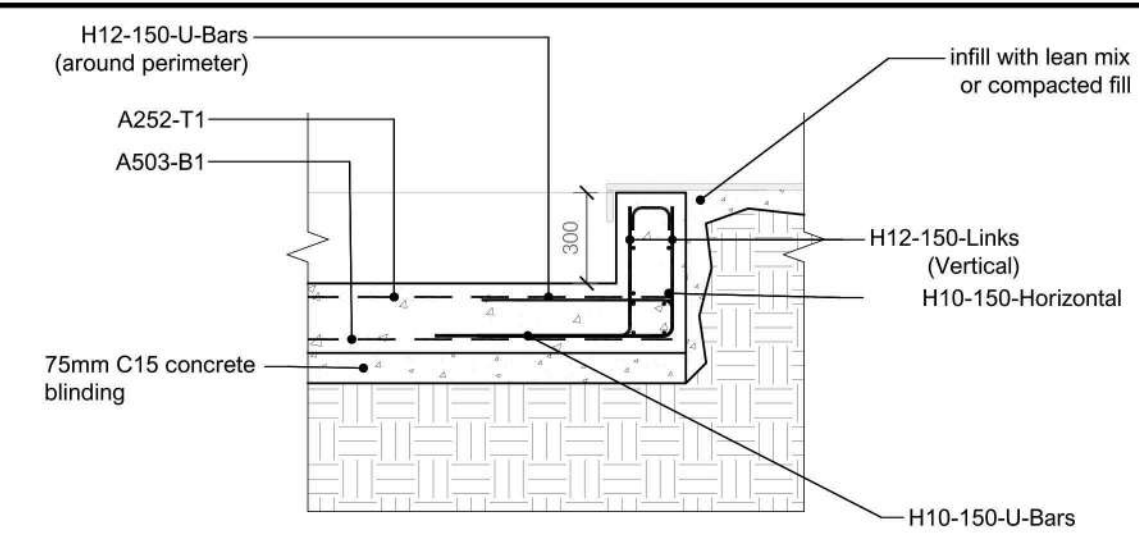

Typical pool section A
Scale 1:25

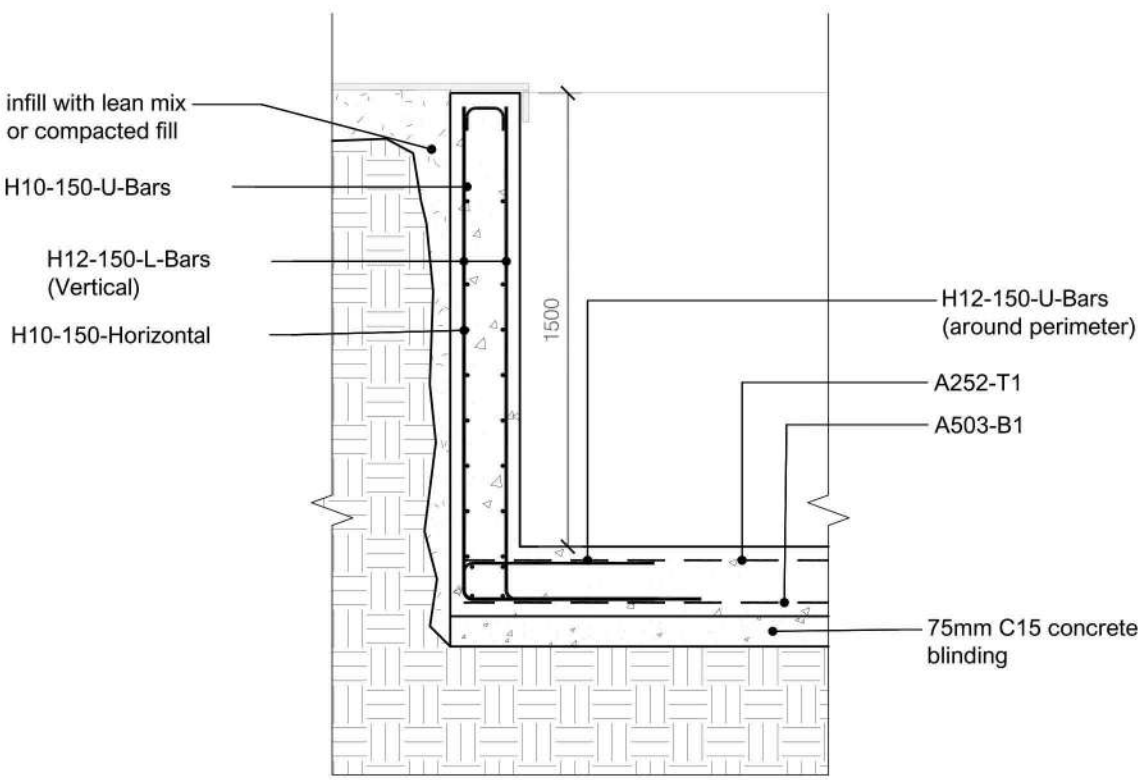


Typical pool section B
Scale 1:25

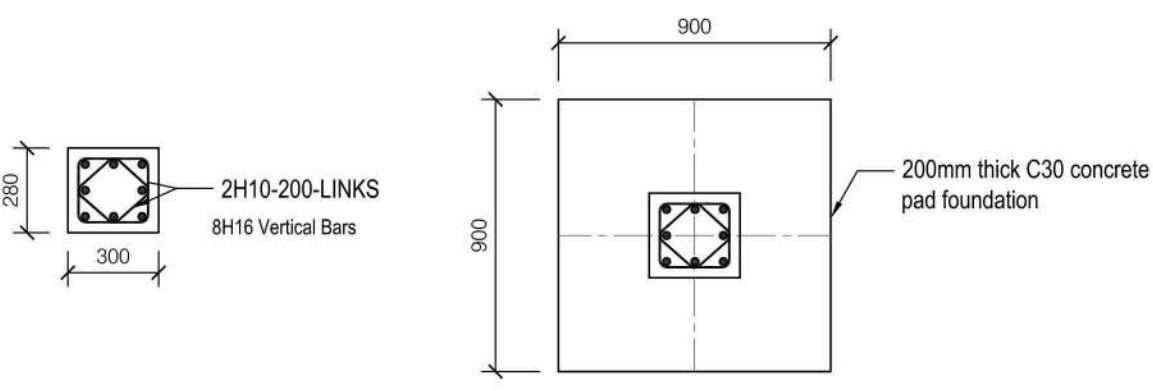

Column C01 - Section
Scale 1:25

Foundation C01 - plan
Scale 1:25

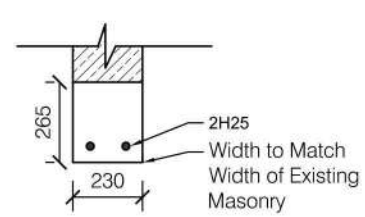

B-006, B-101 - 108
Scale 1:25