



Existing Streetscape Elevation

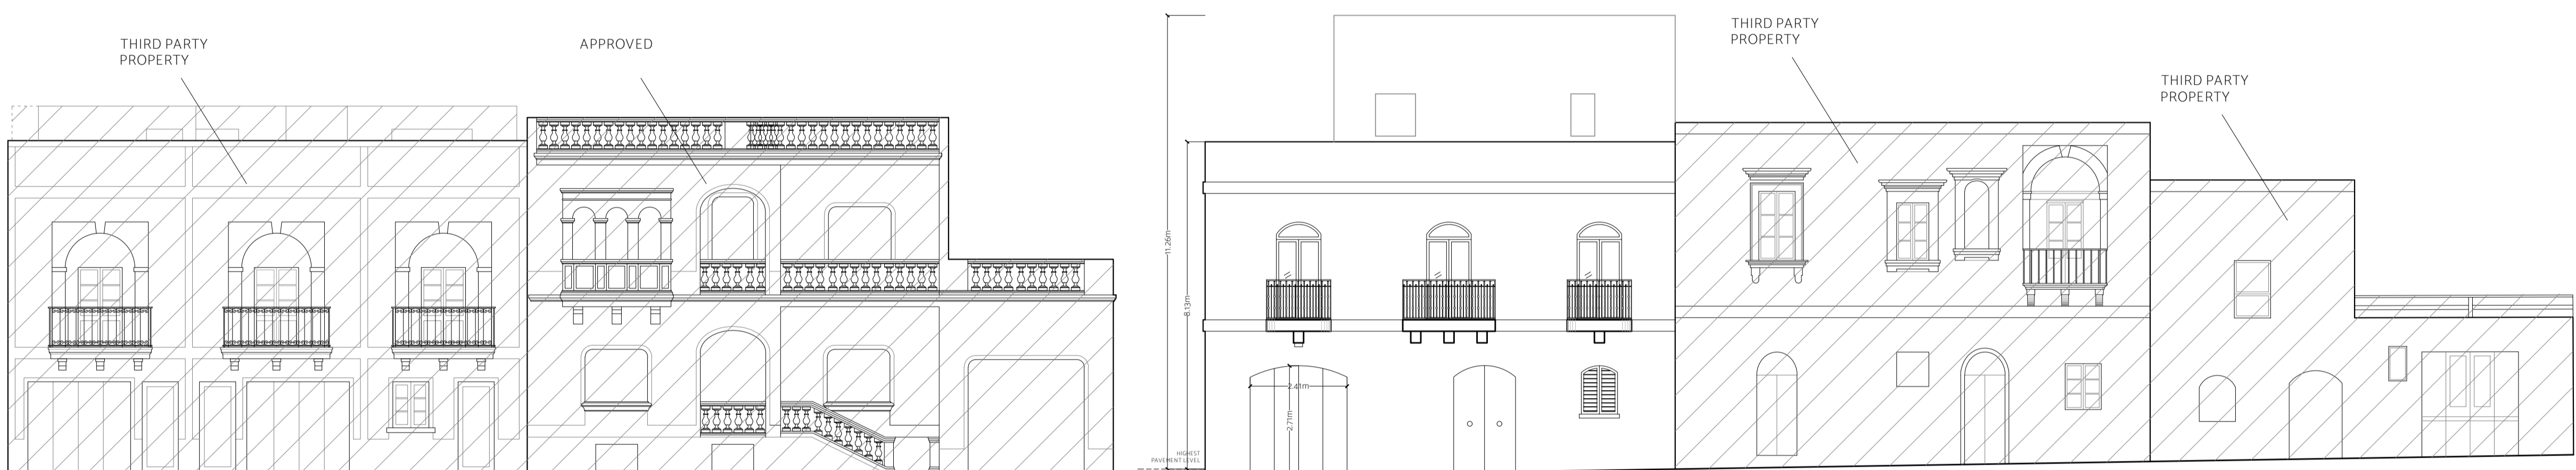


Proposed Streetscape Elevation




Proposed Streetscape Elevation

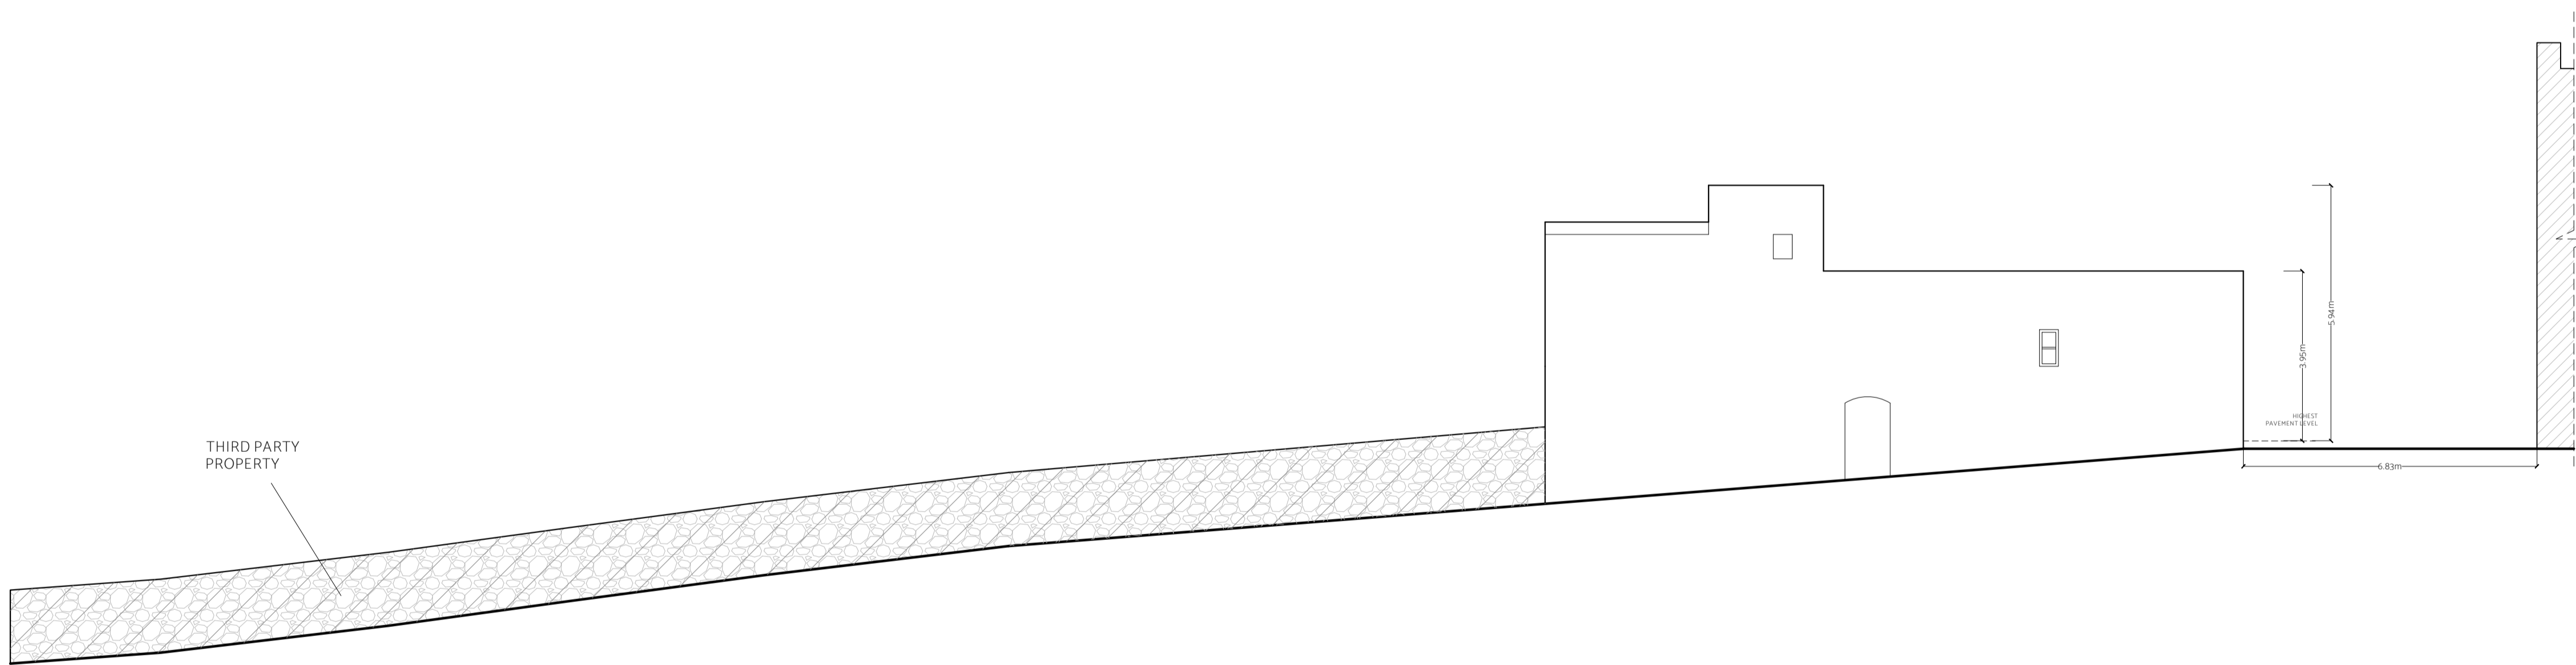


Existing Streetscape Elevation

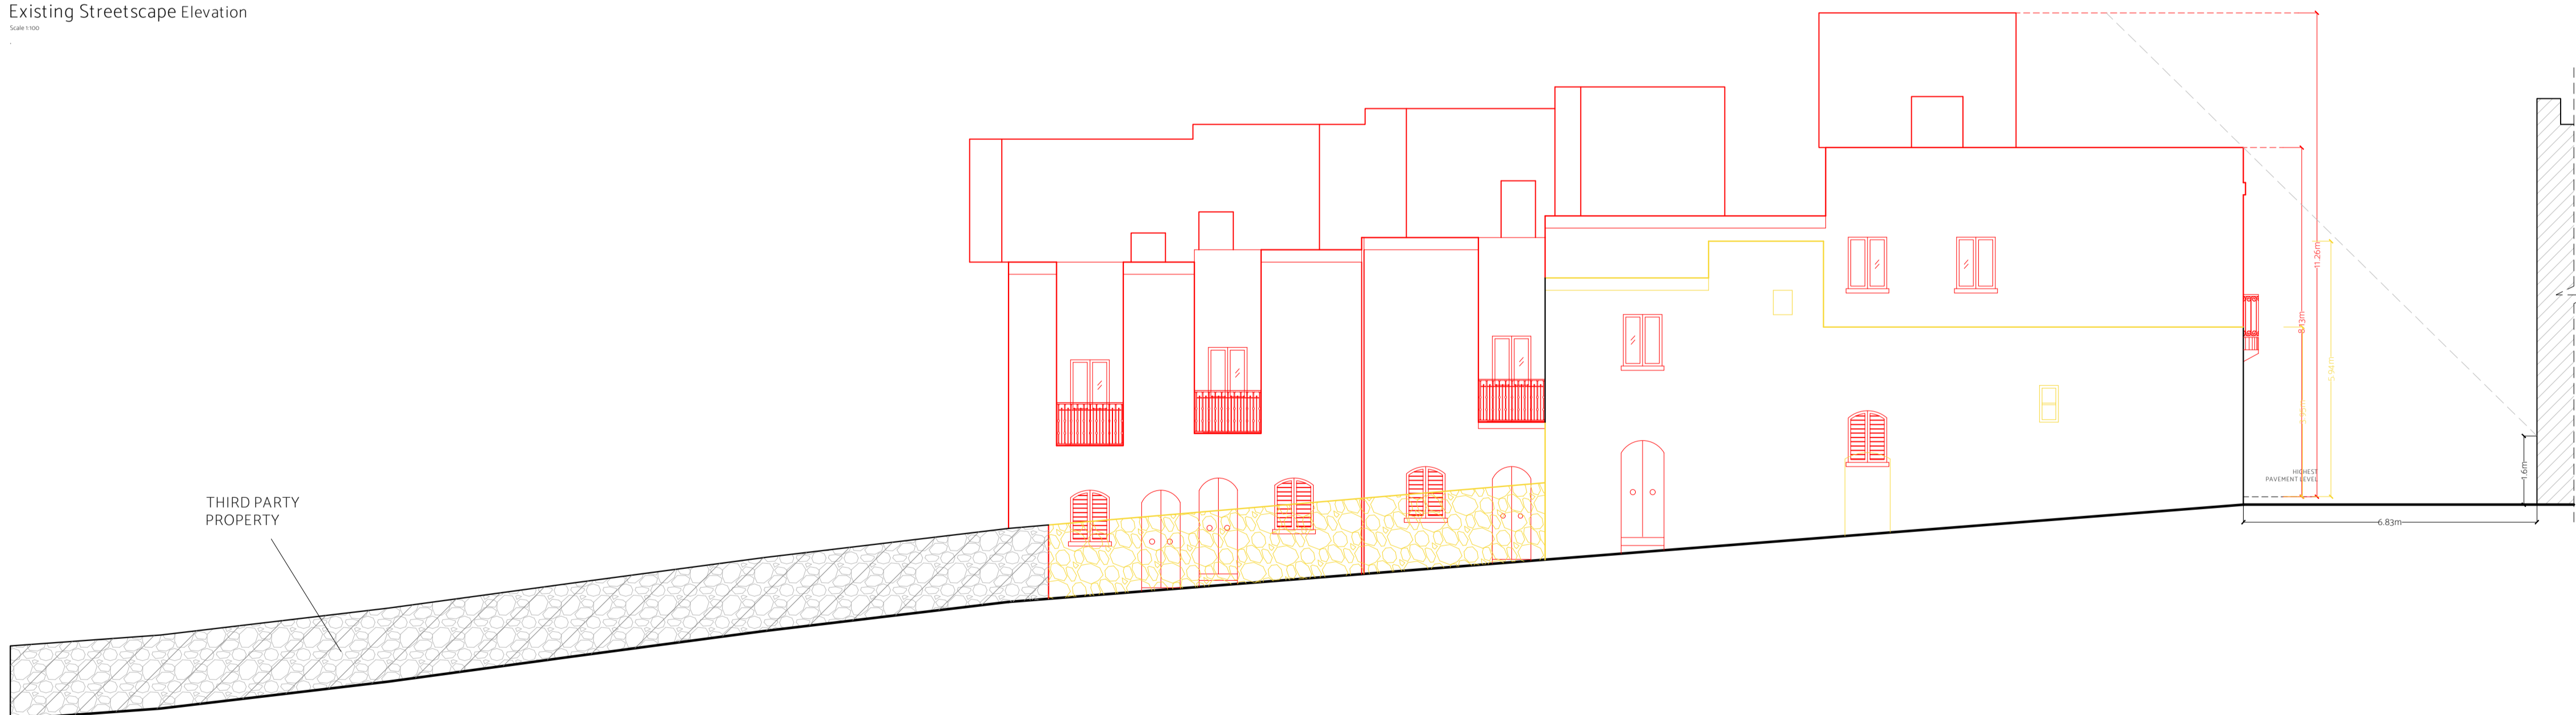

Proposed Streetscape Elevation

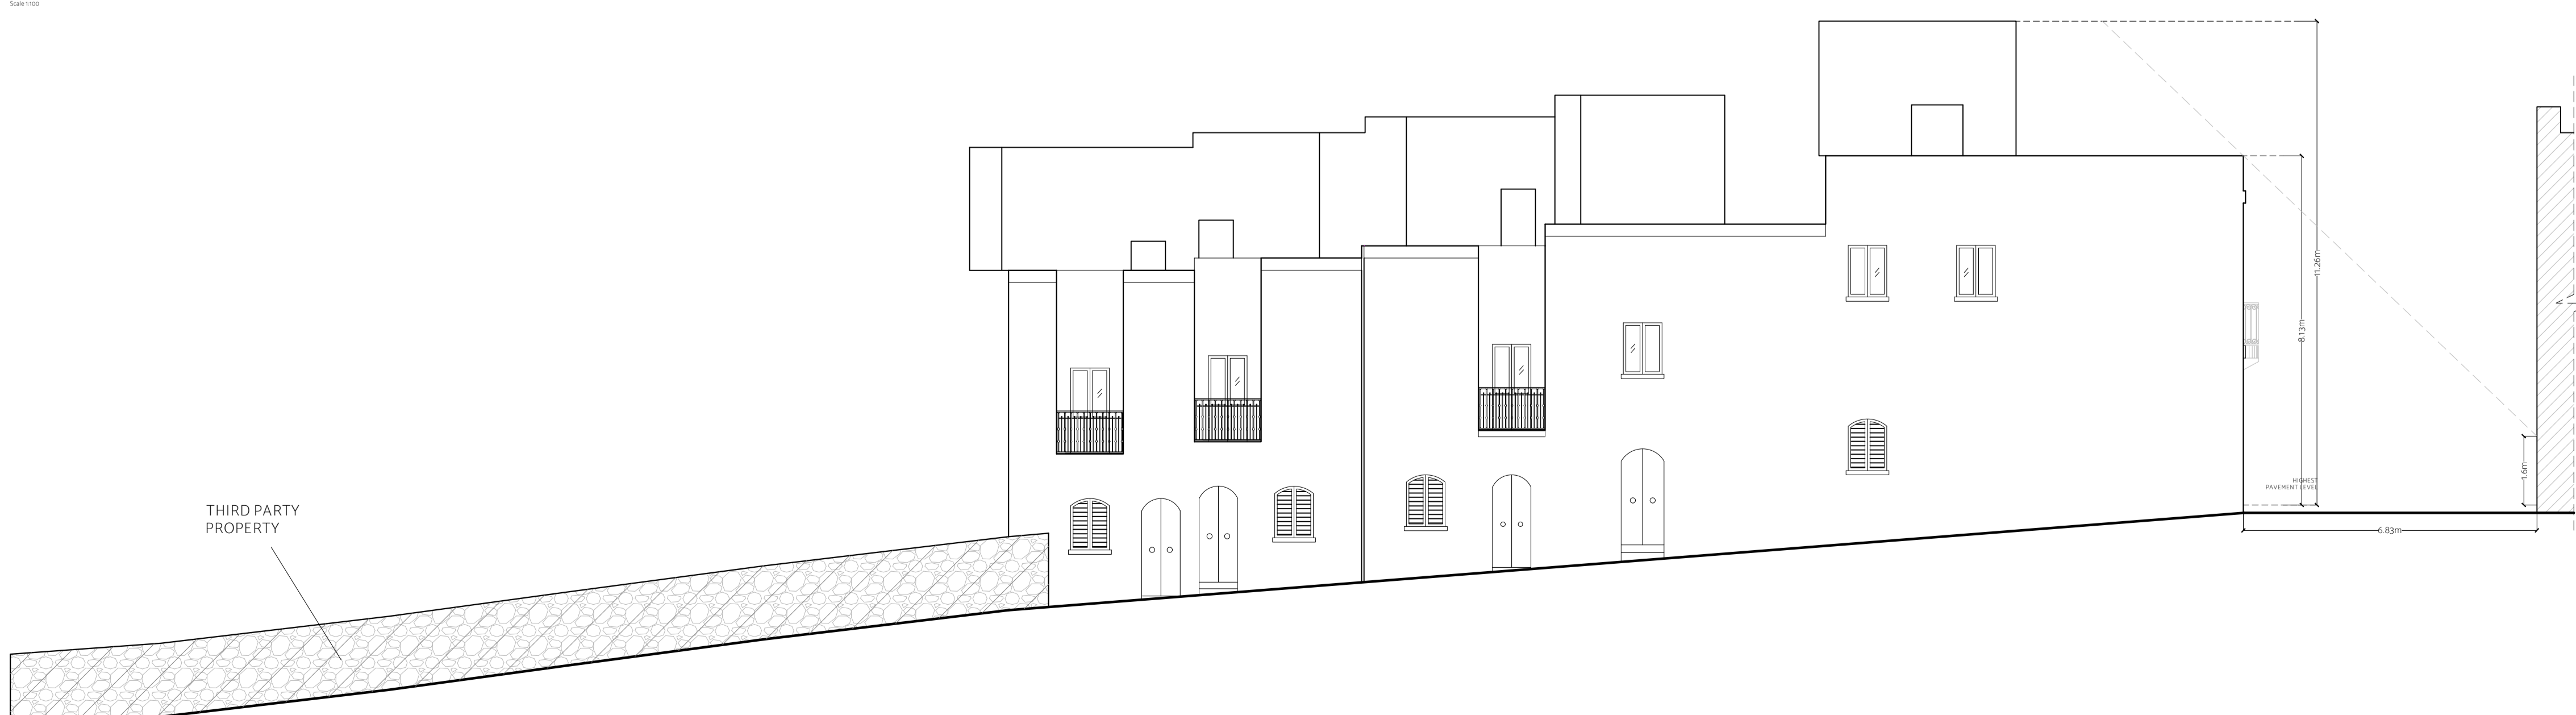

Proposed Streetscape Elevation

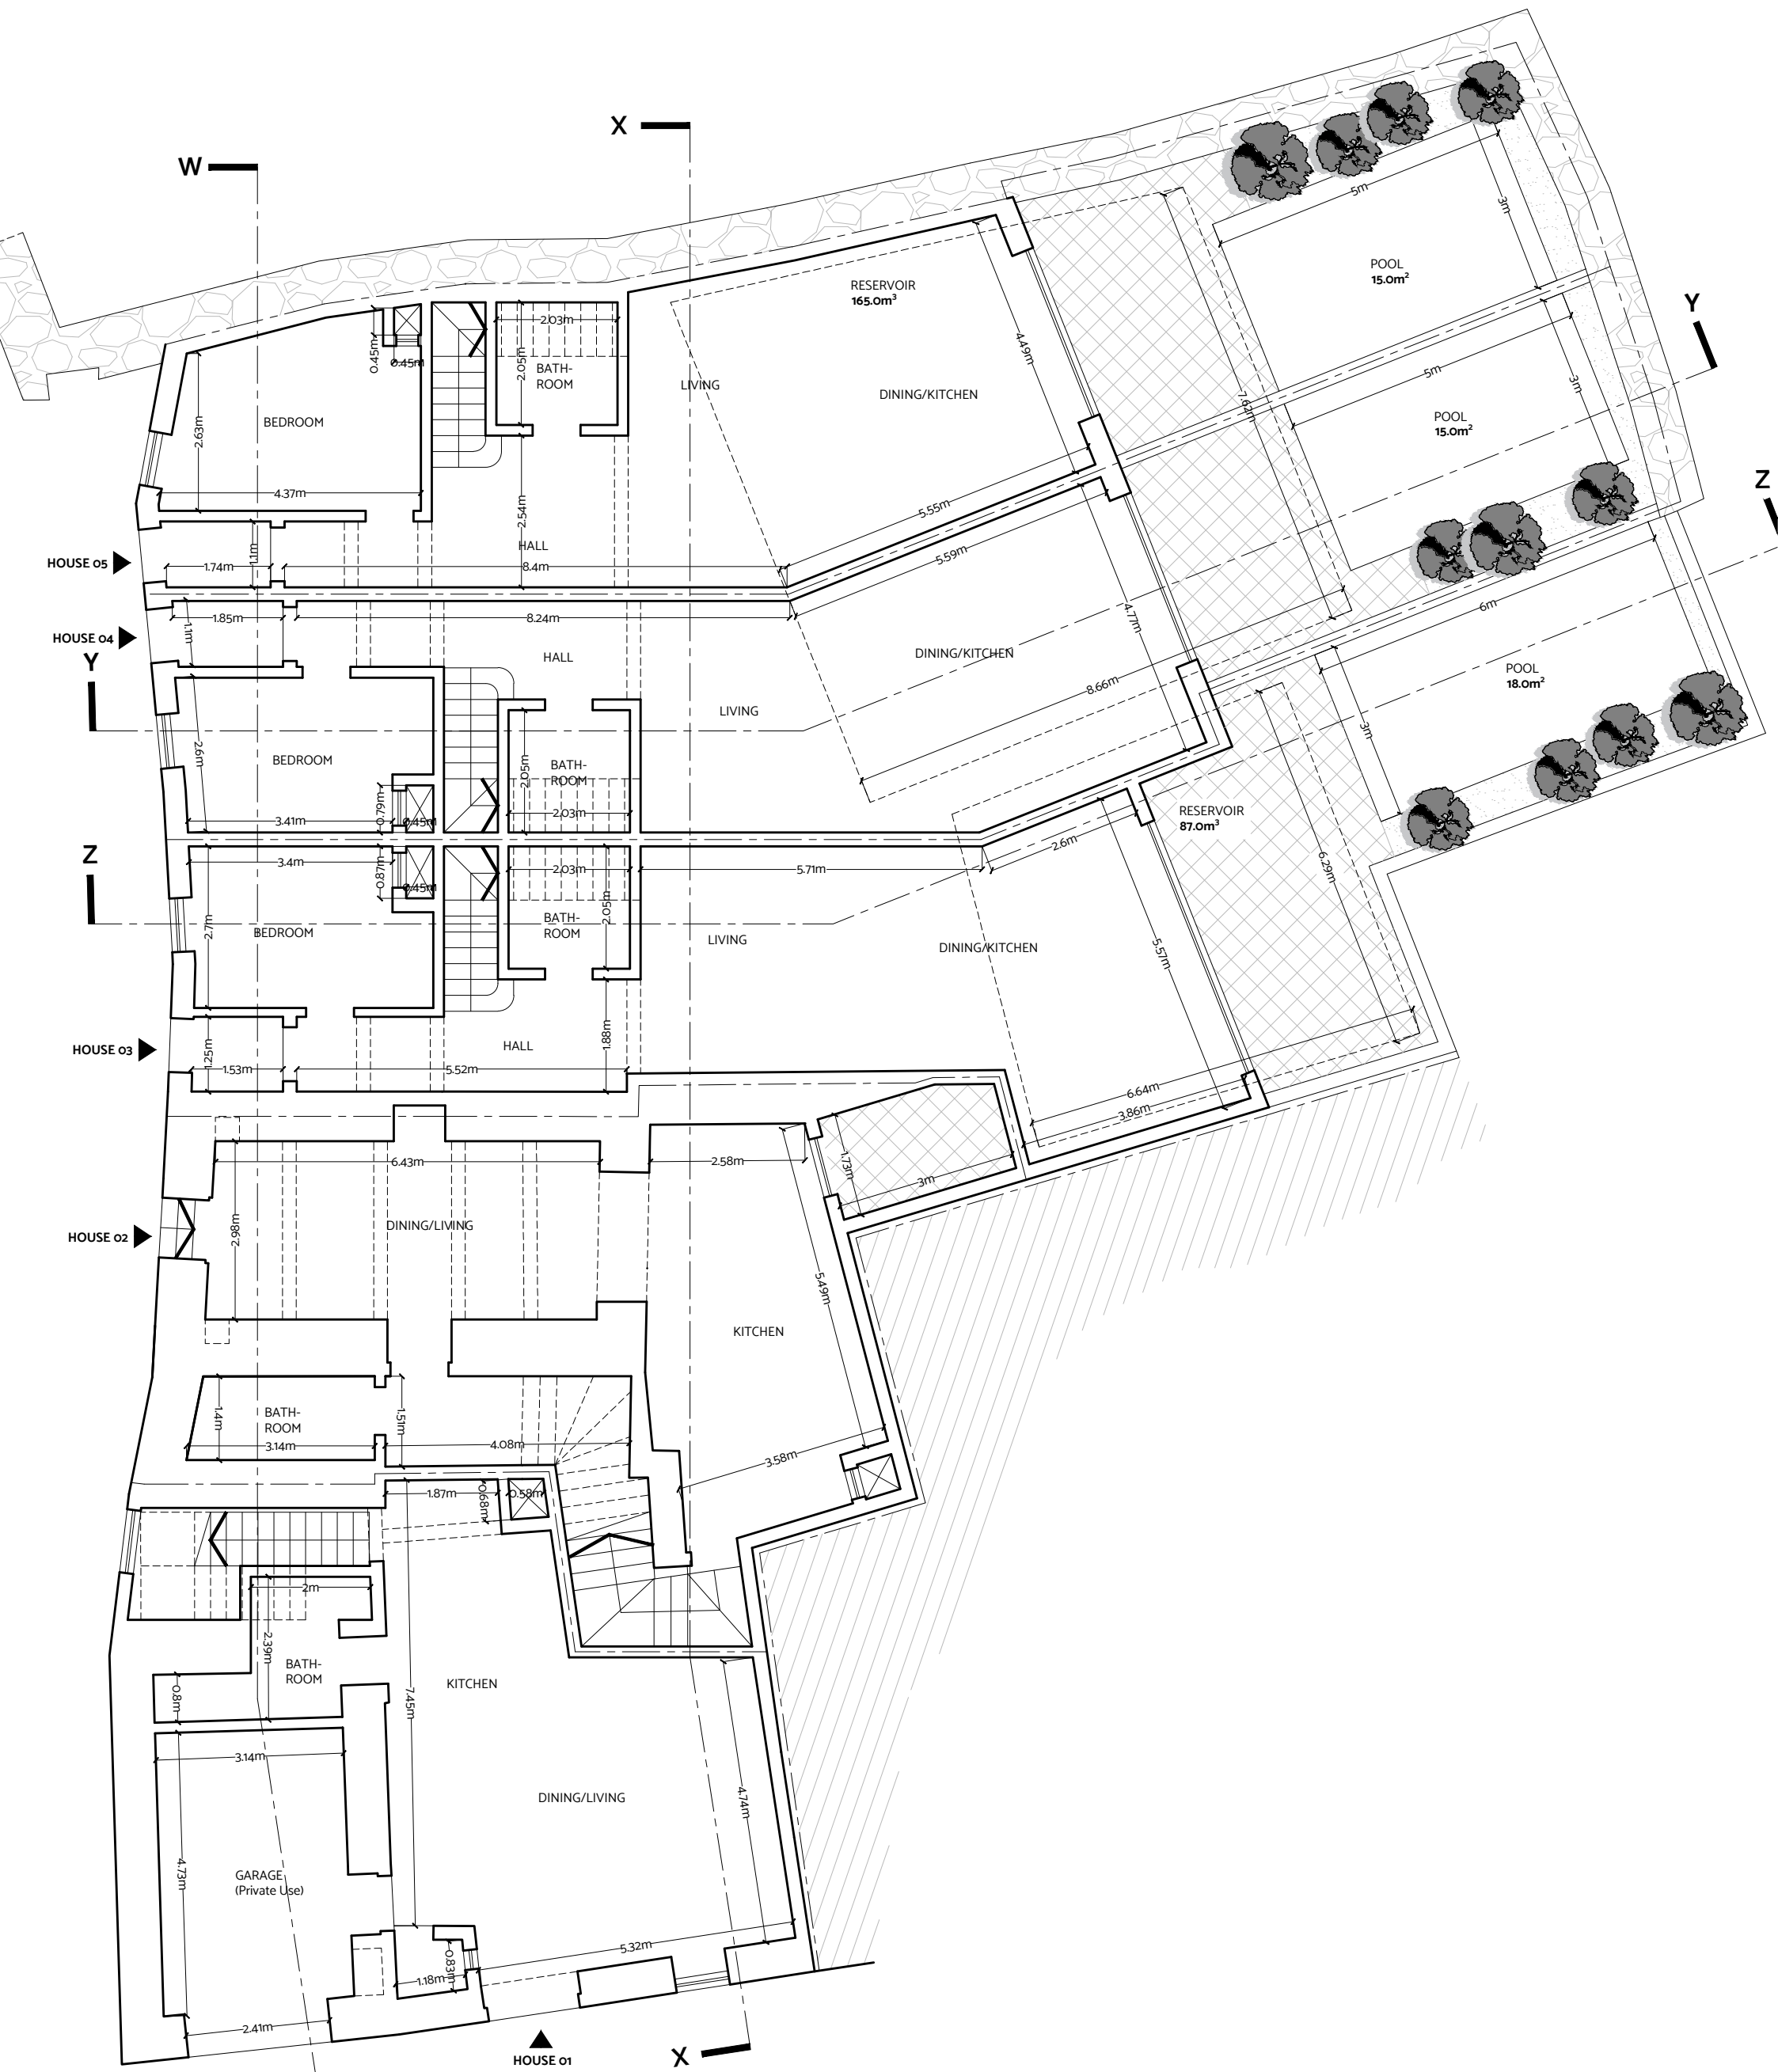

Proposed Ground Floor Plan




Proposed First Floor Plan

Scale 1:100
clean copy



Proposed Receded Floor Plan

Scale 1:100
clean copy

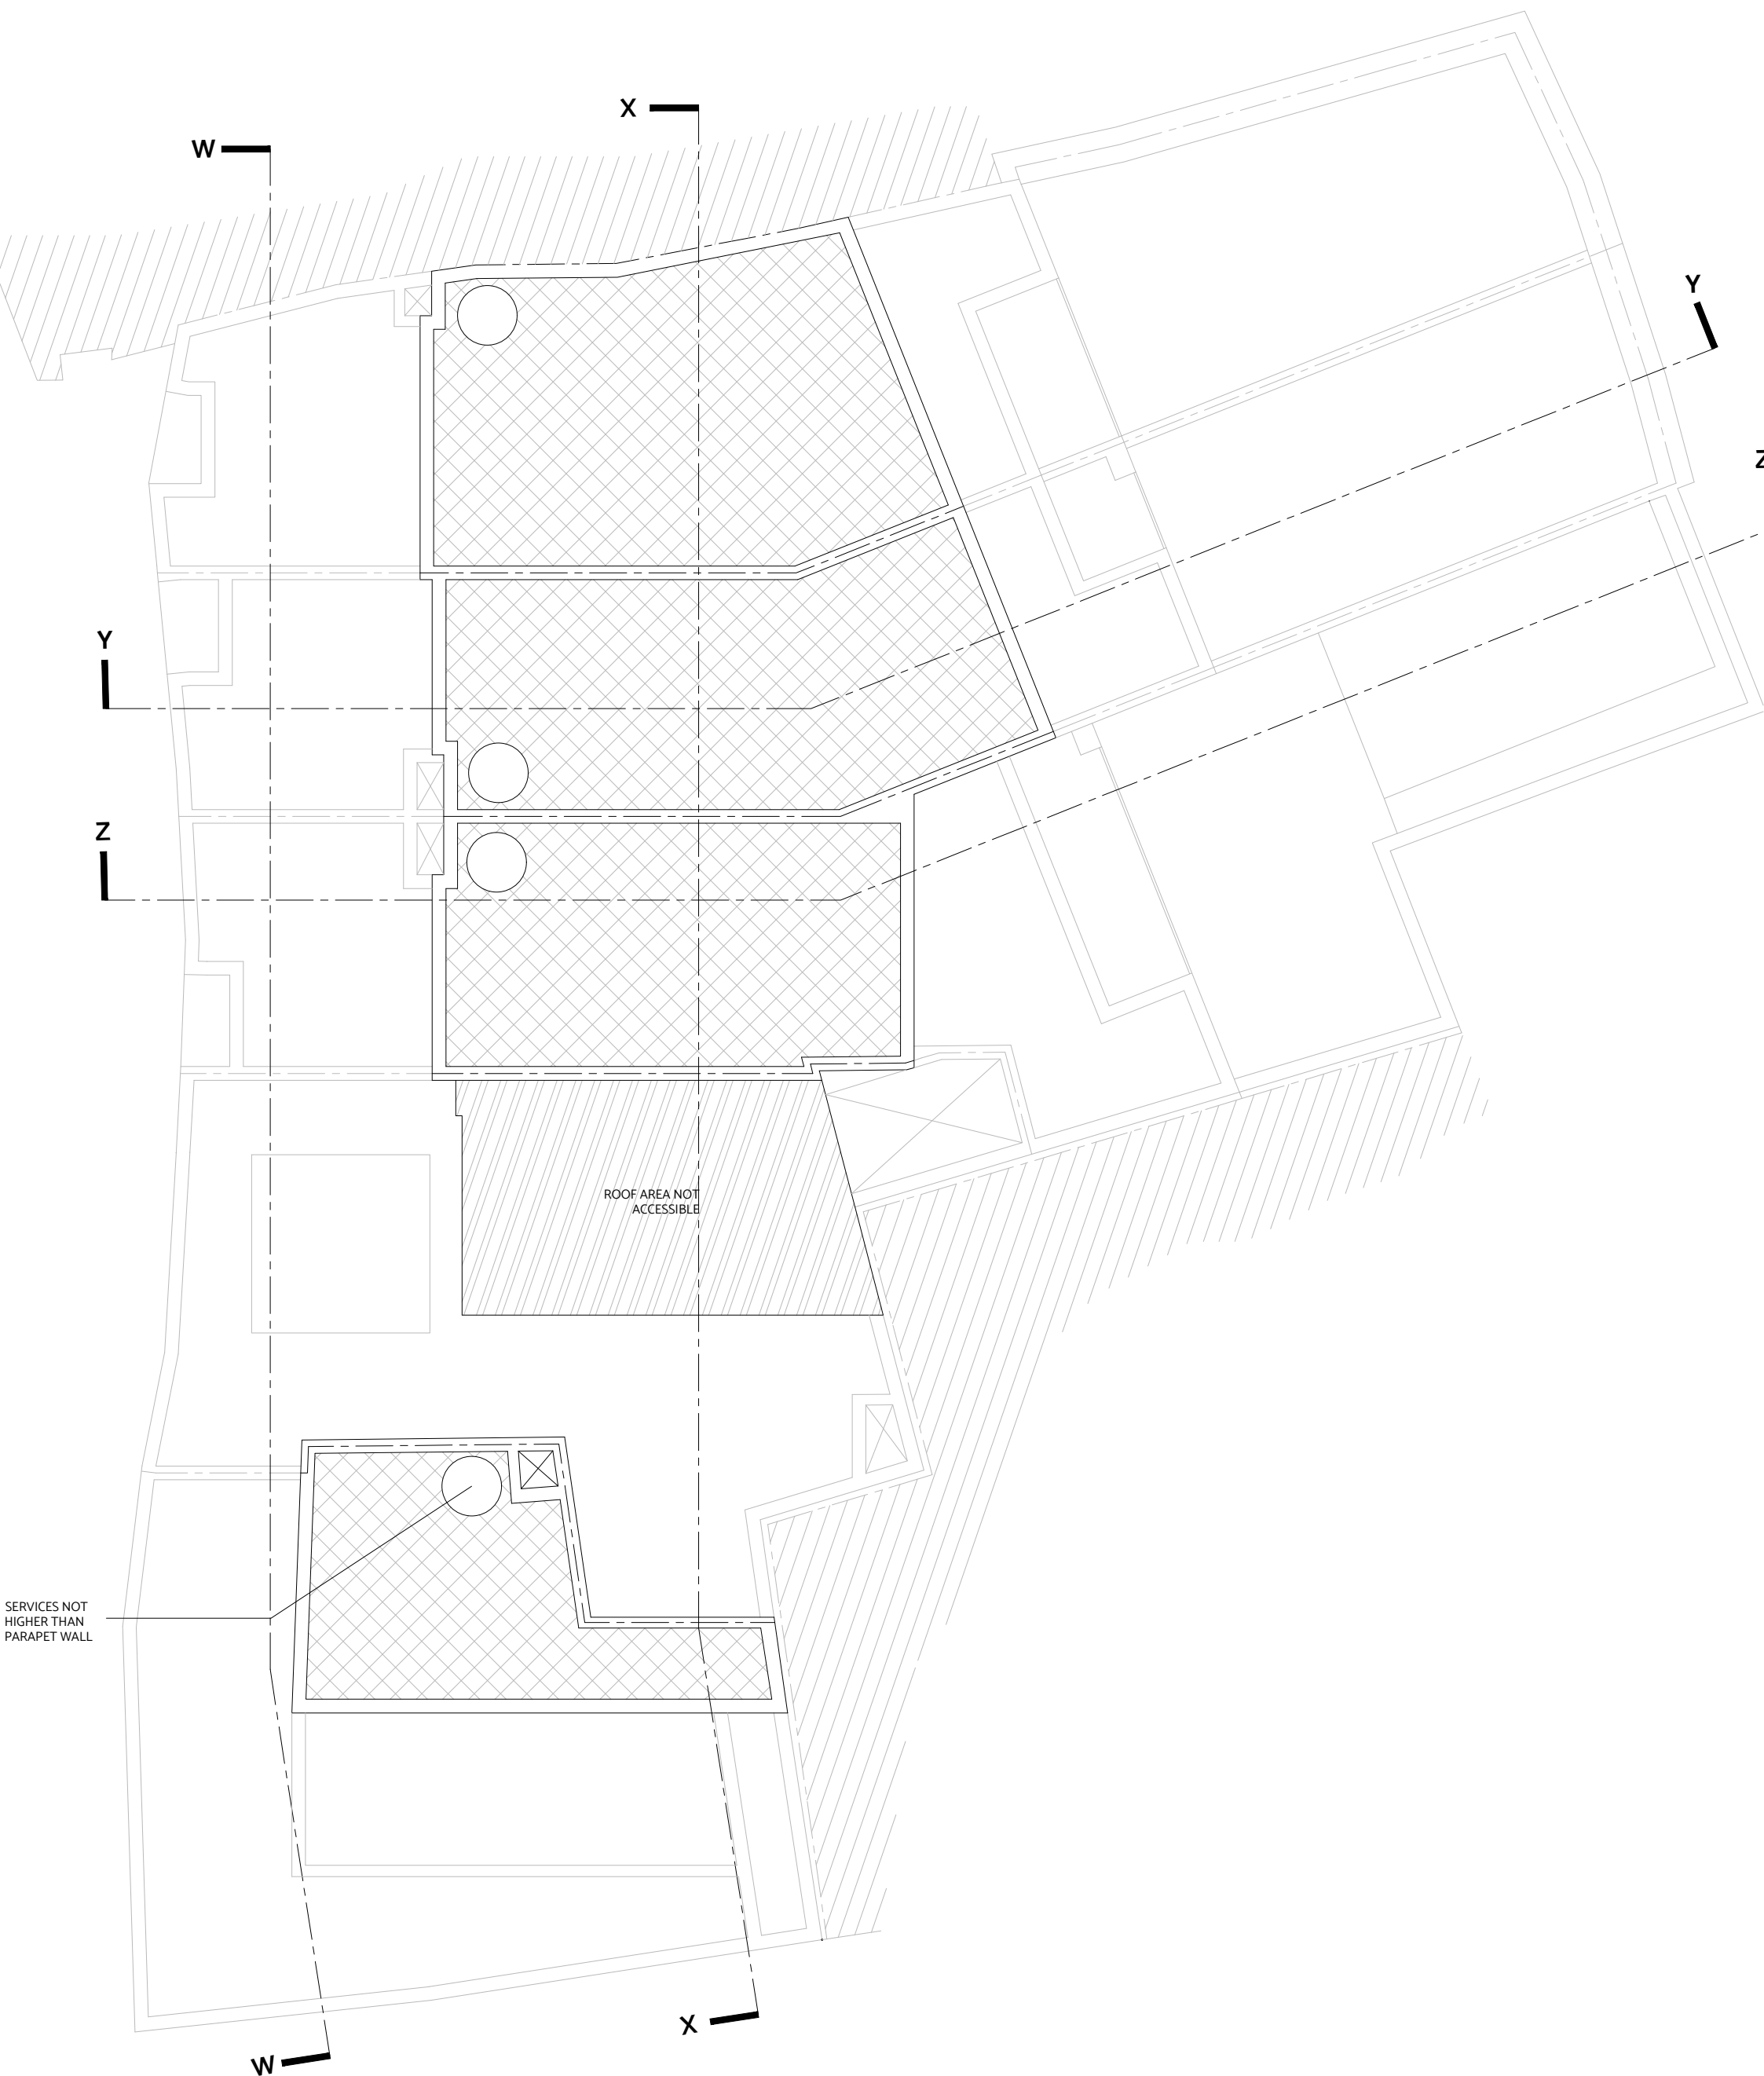

Proposed Roof Level Plan

Scale 1:100
clean copy