




**Setback 4th floor plan**  
scale 1:100

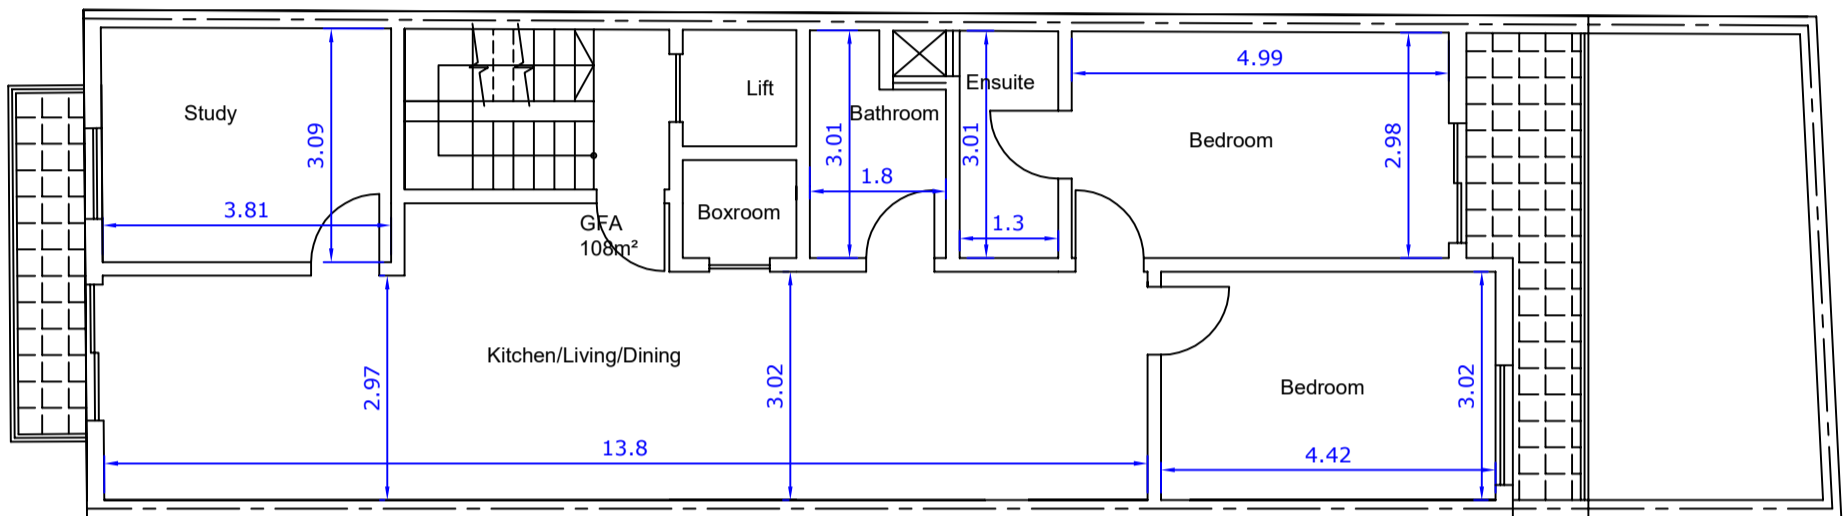

**1st, 2nd and 3rd floor plan**  
scale 1:100

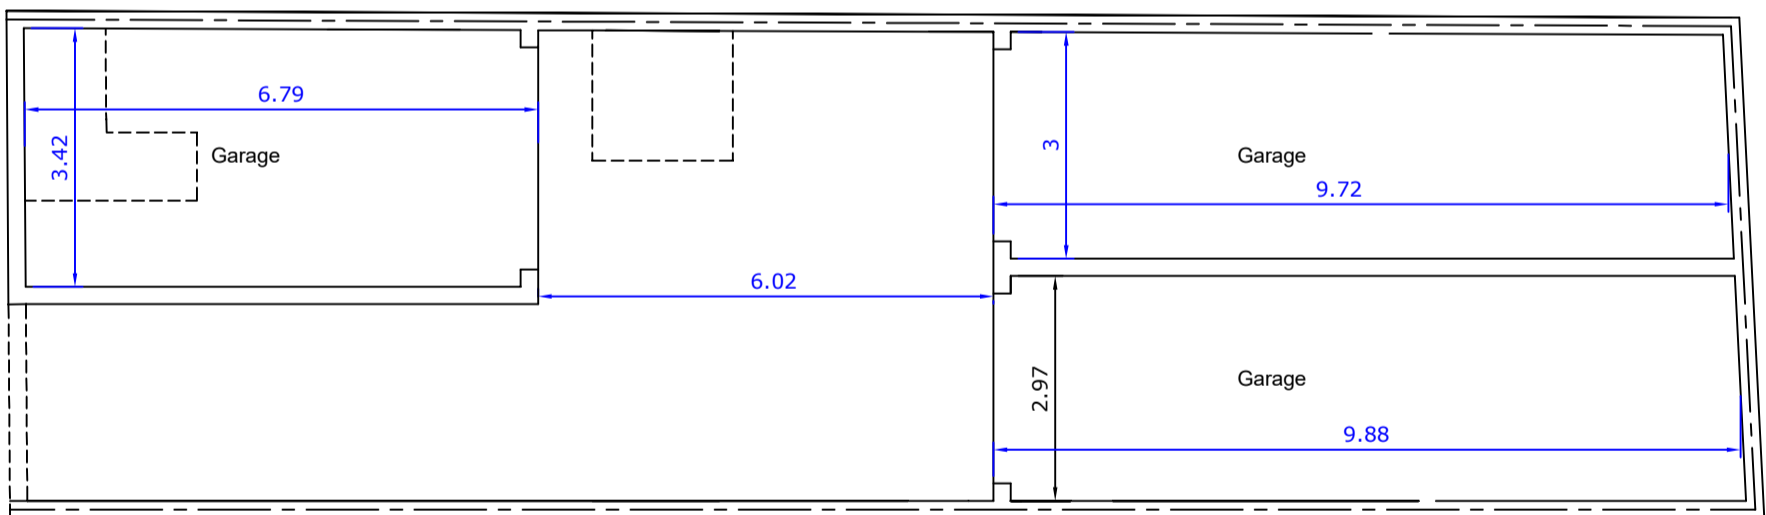

**Basement floor plan**  
scale 1:100

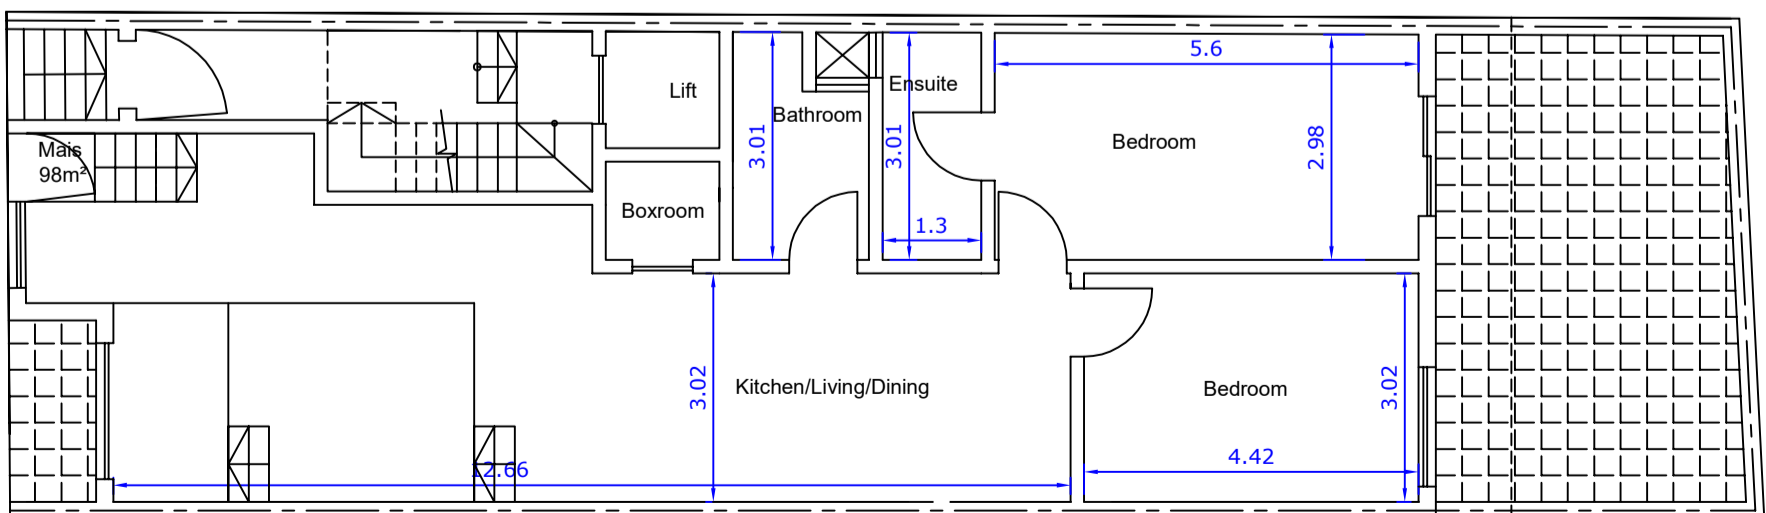

**Ground floor plan**  
scale 1:100