




Proposed Basement Floor Plan
scale 1:100

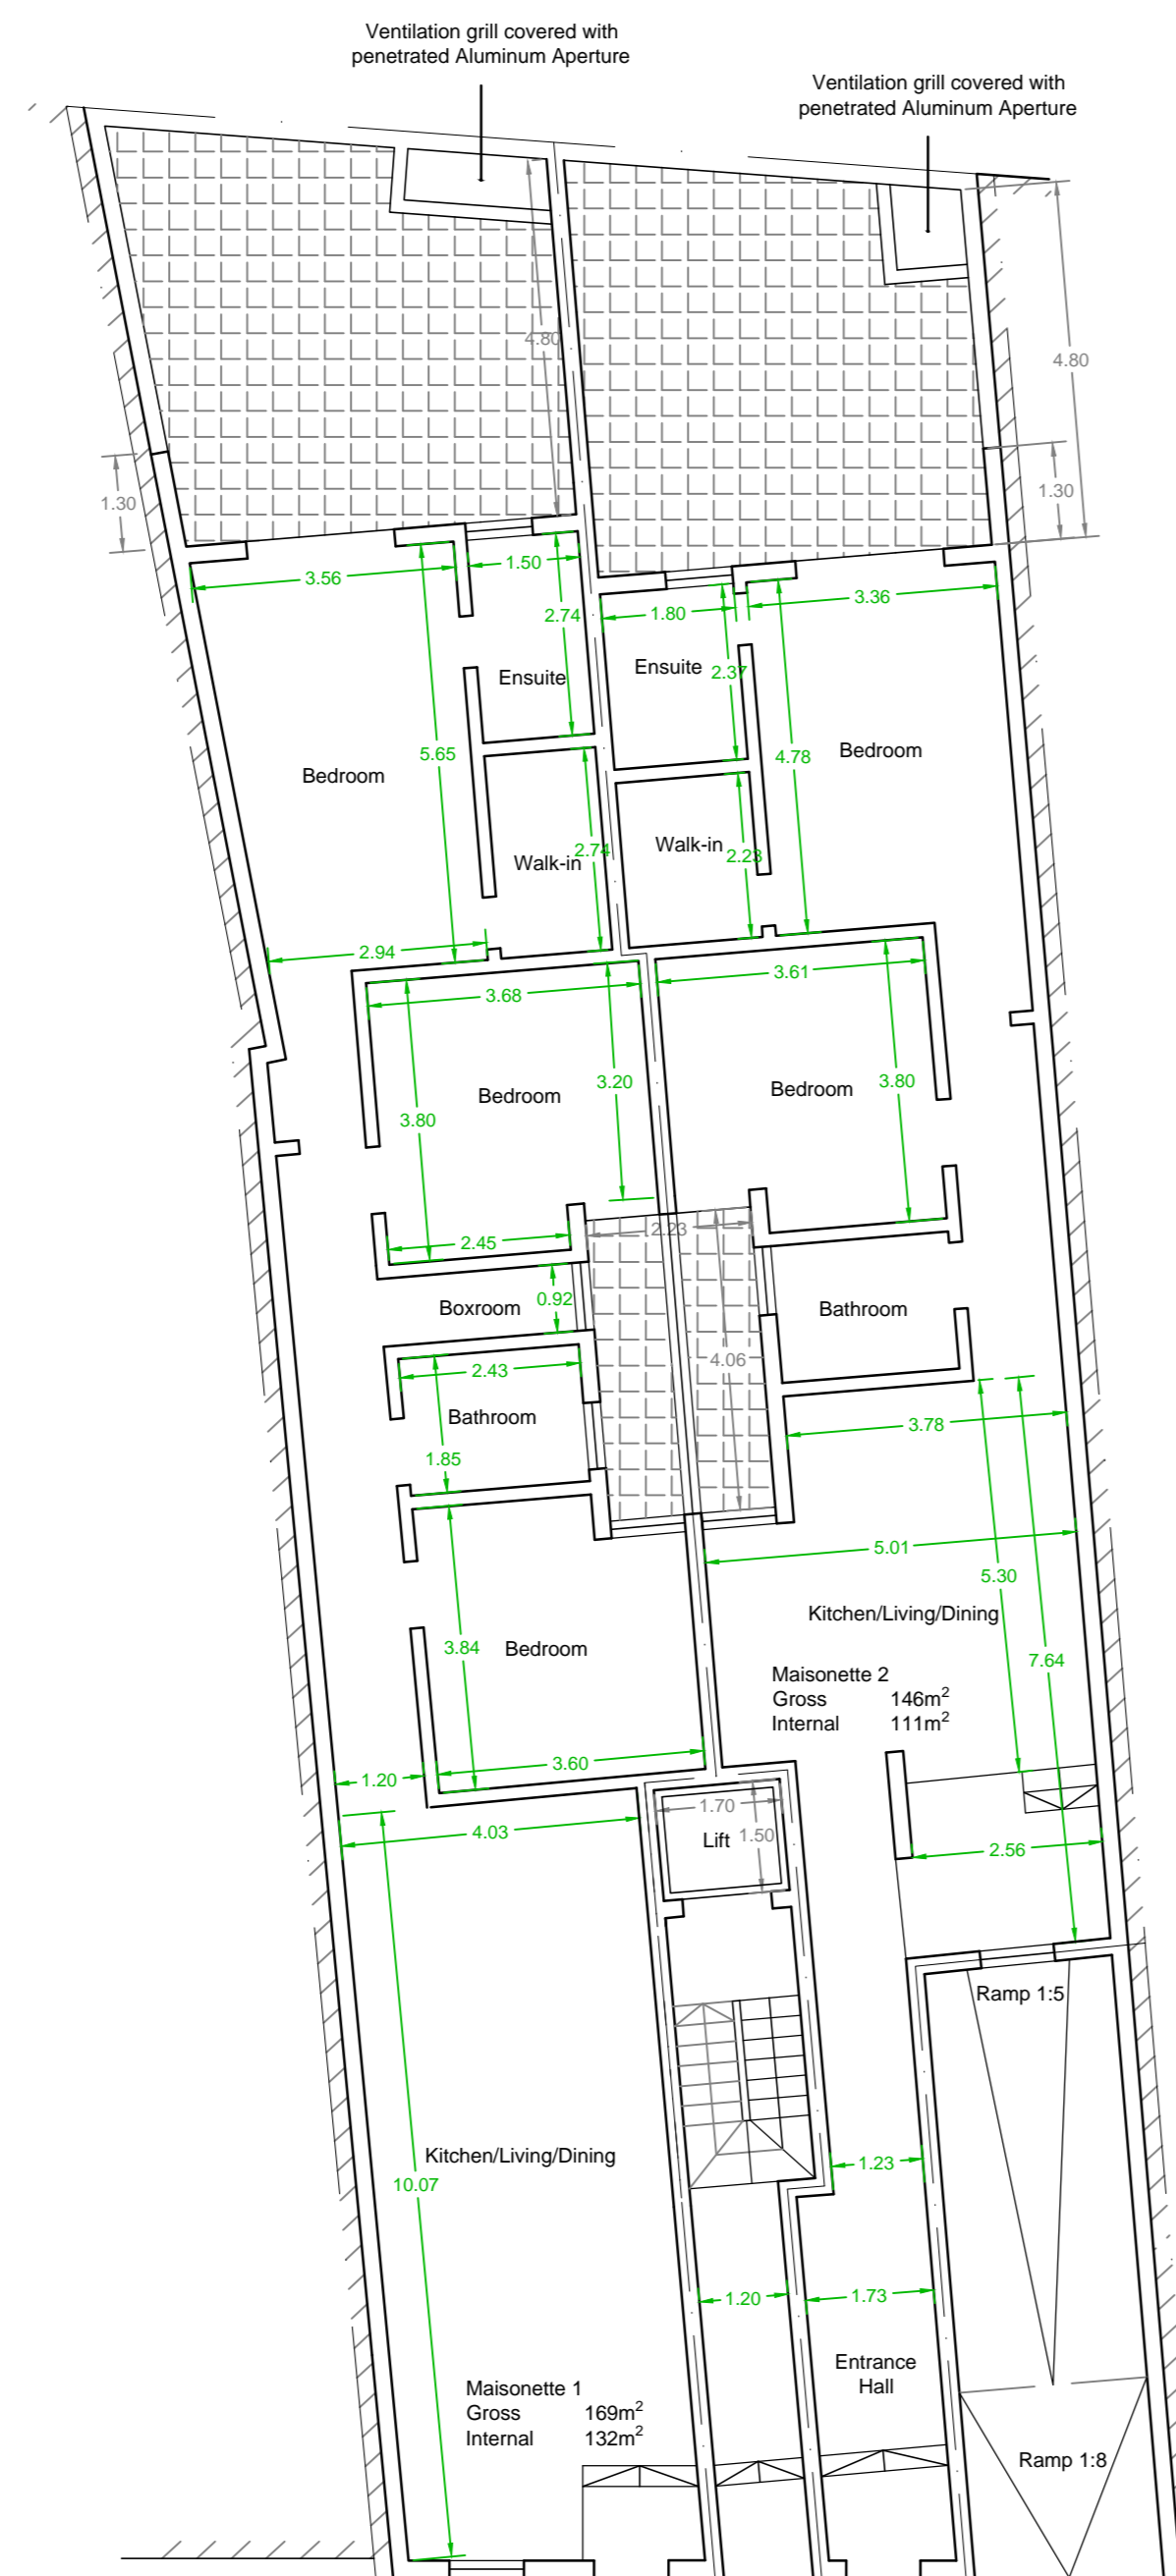


Proposed Ground Floor Plan
scale 1:100

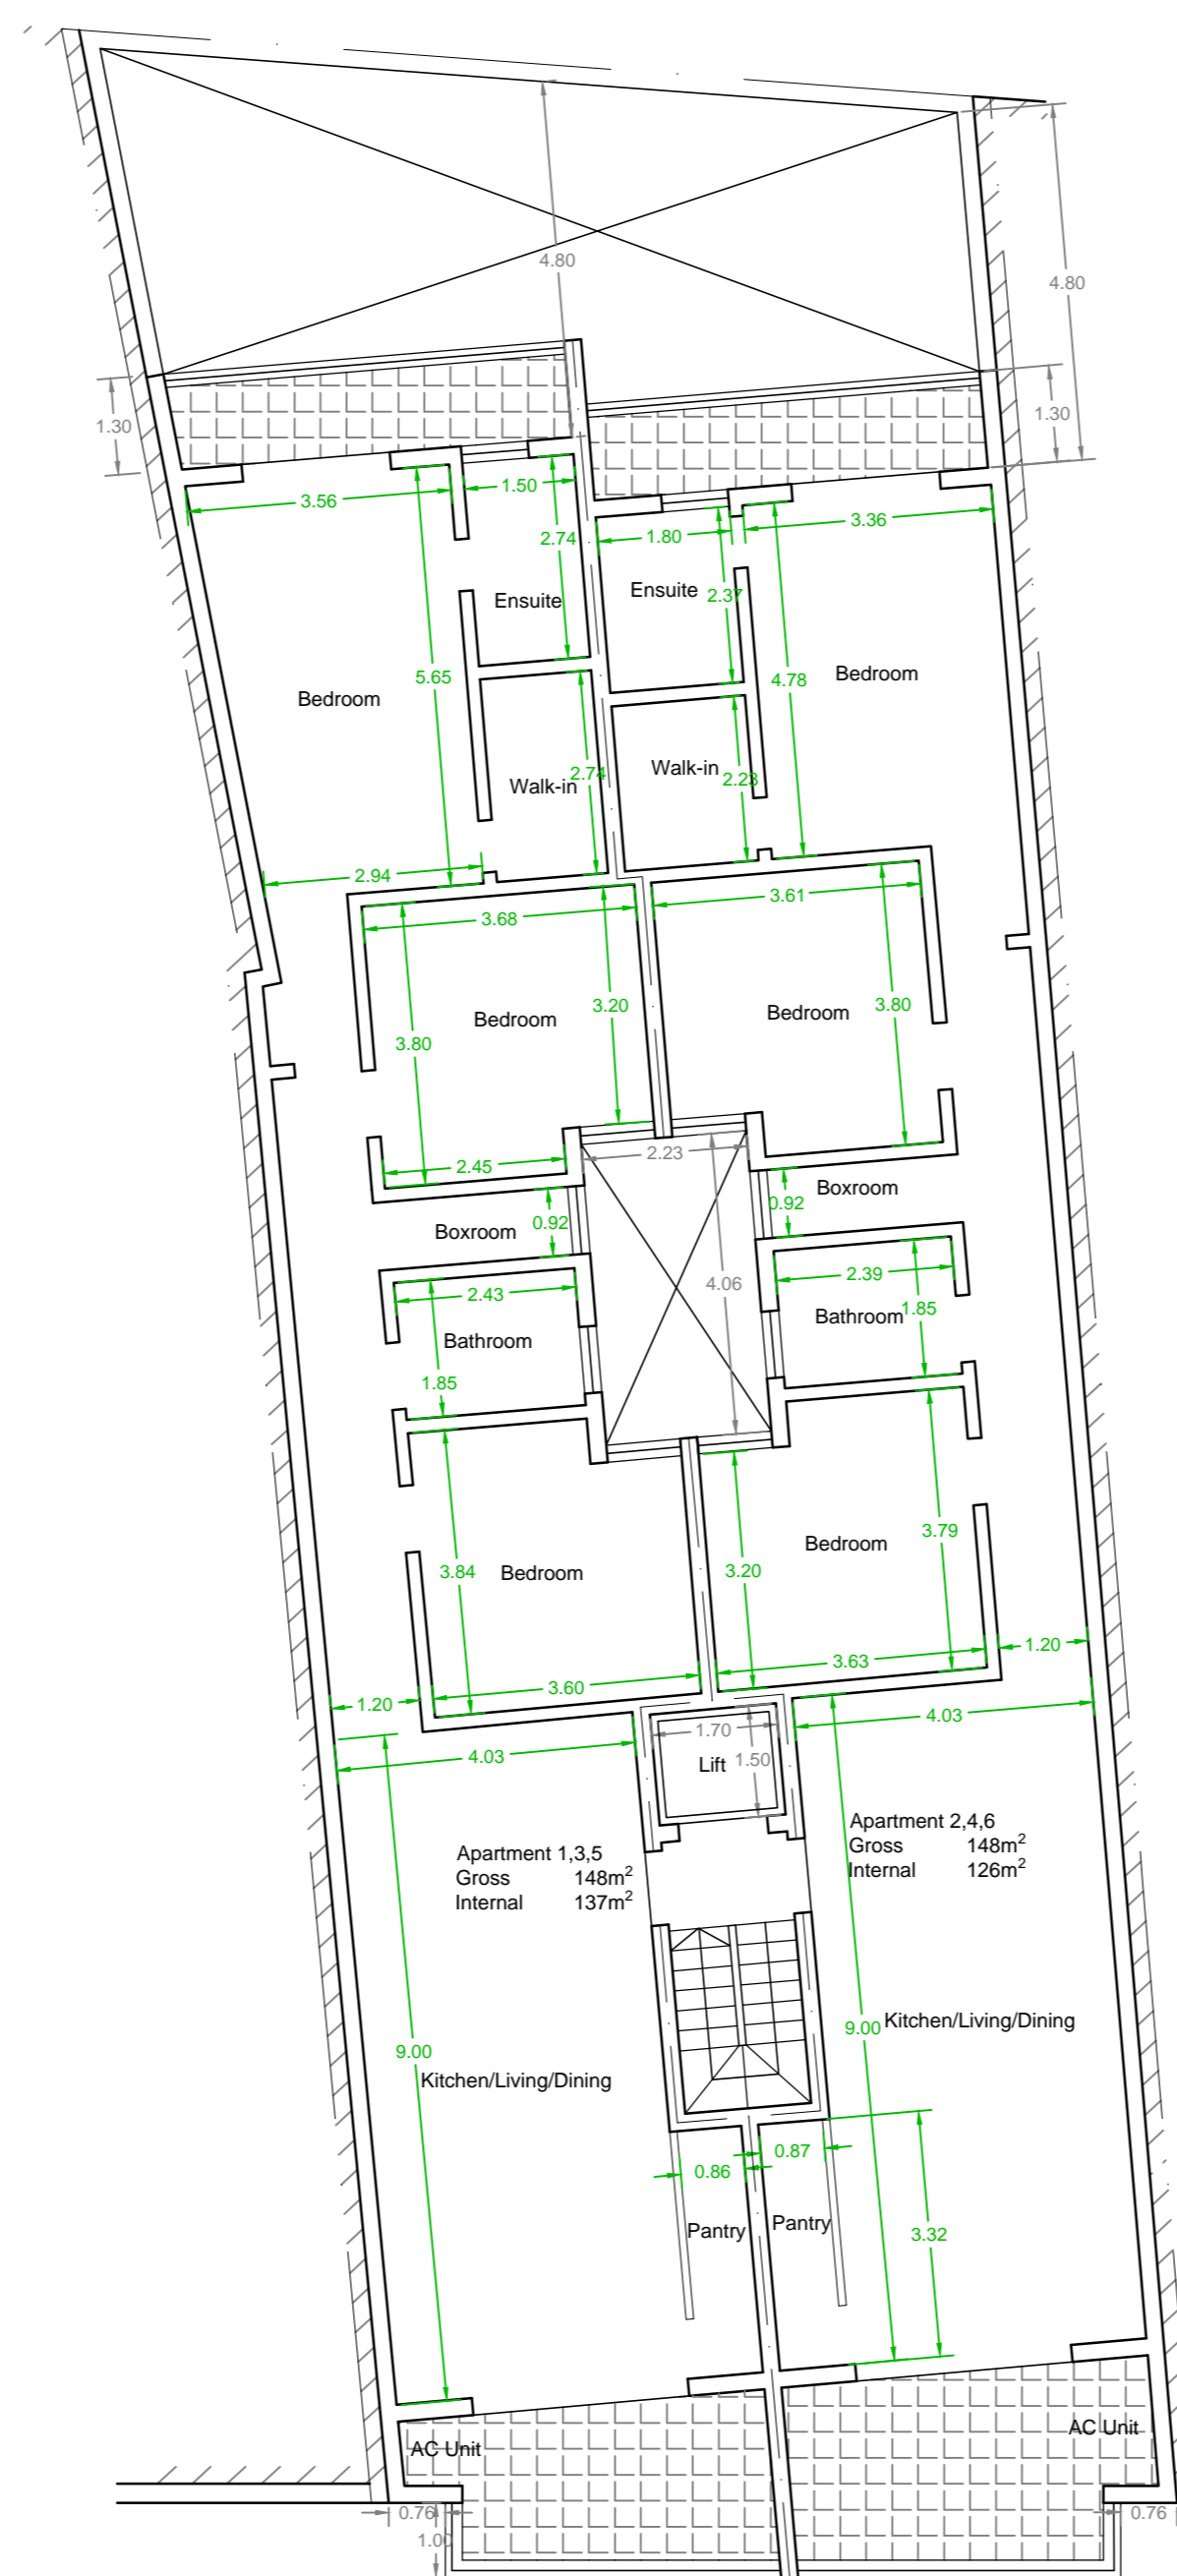

Proposed First, Second and Third Floor Plan
scale 1:100

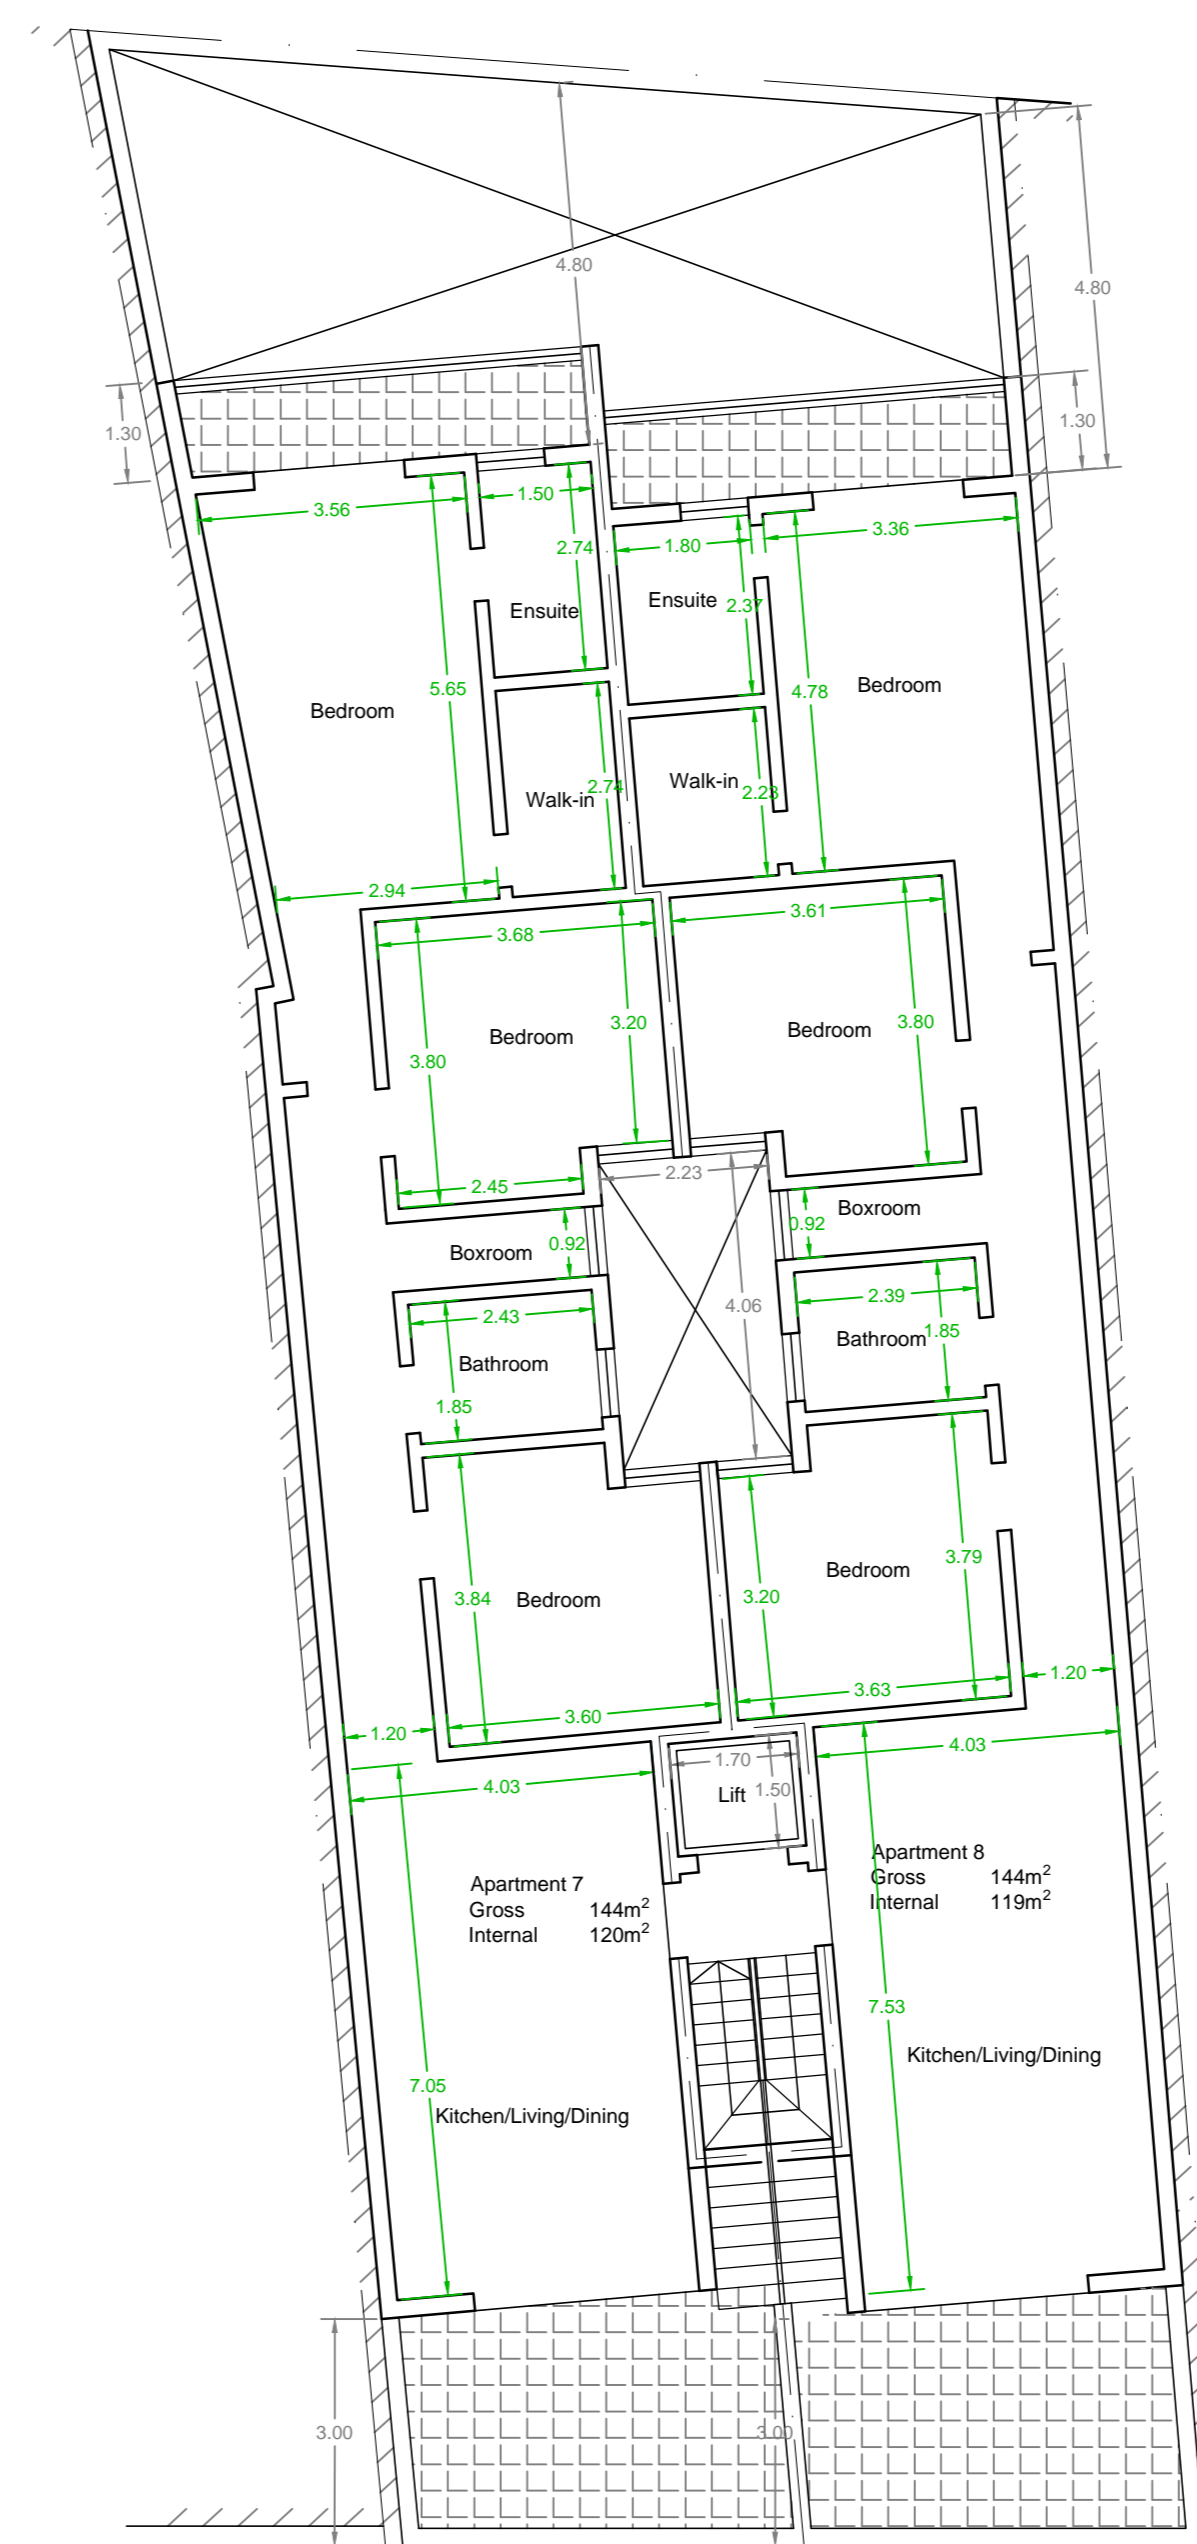

Proposed Receded Floor Plan
scale 1:100

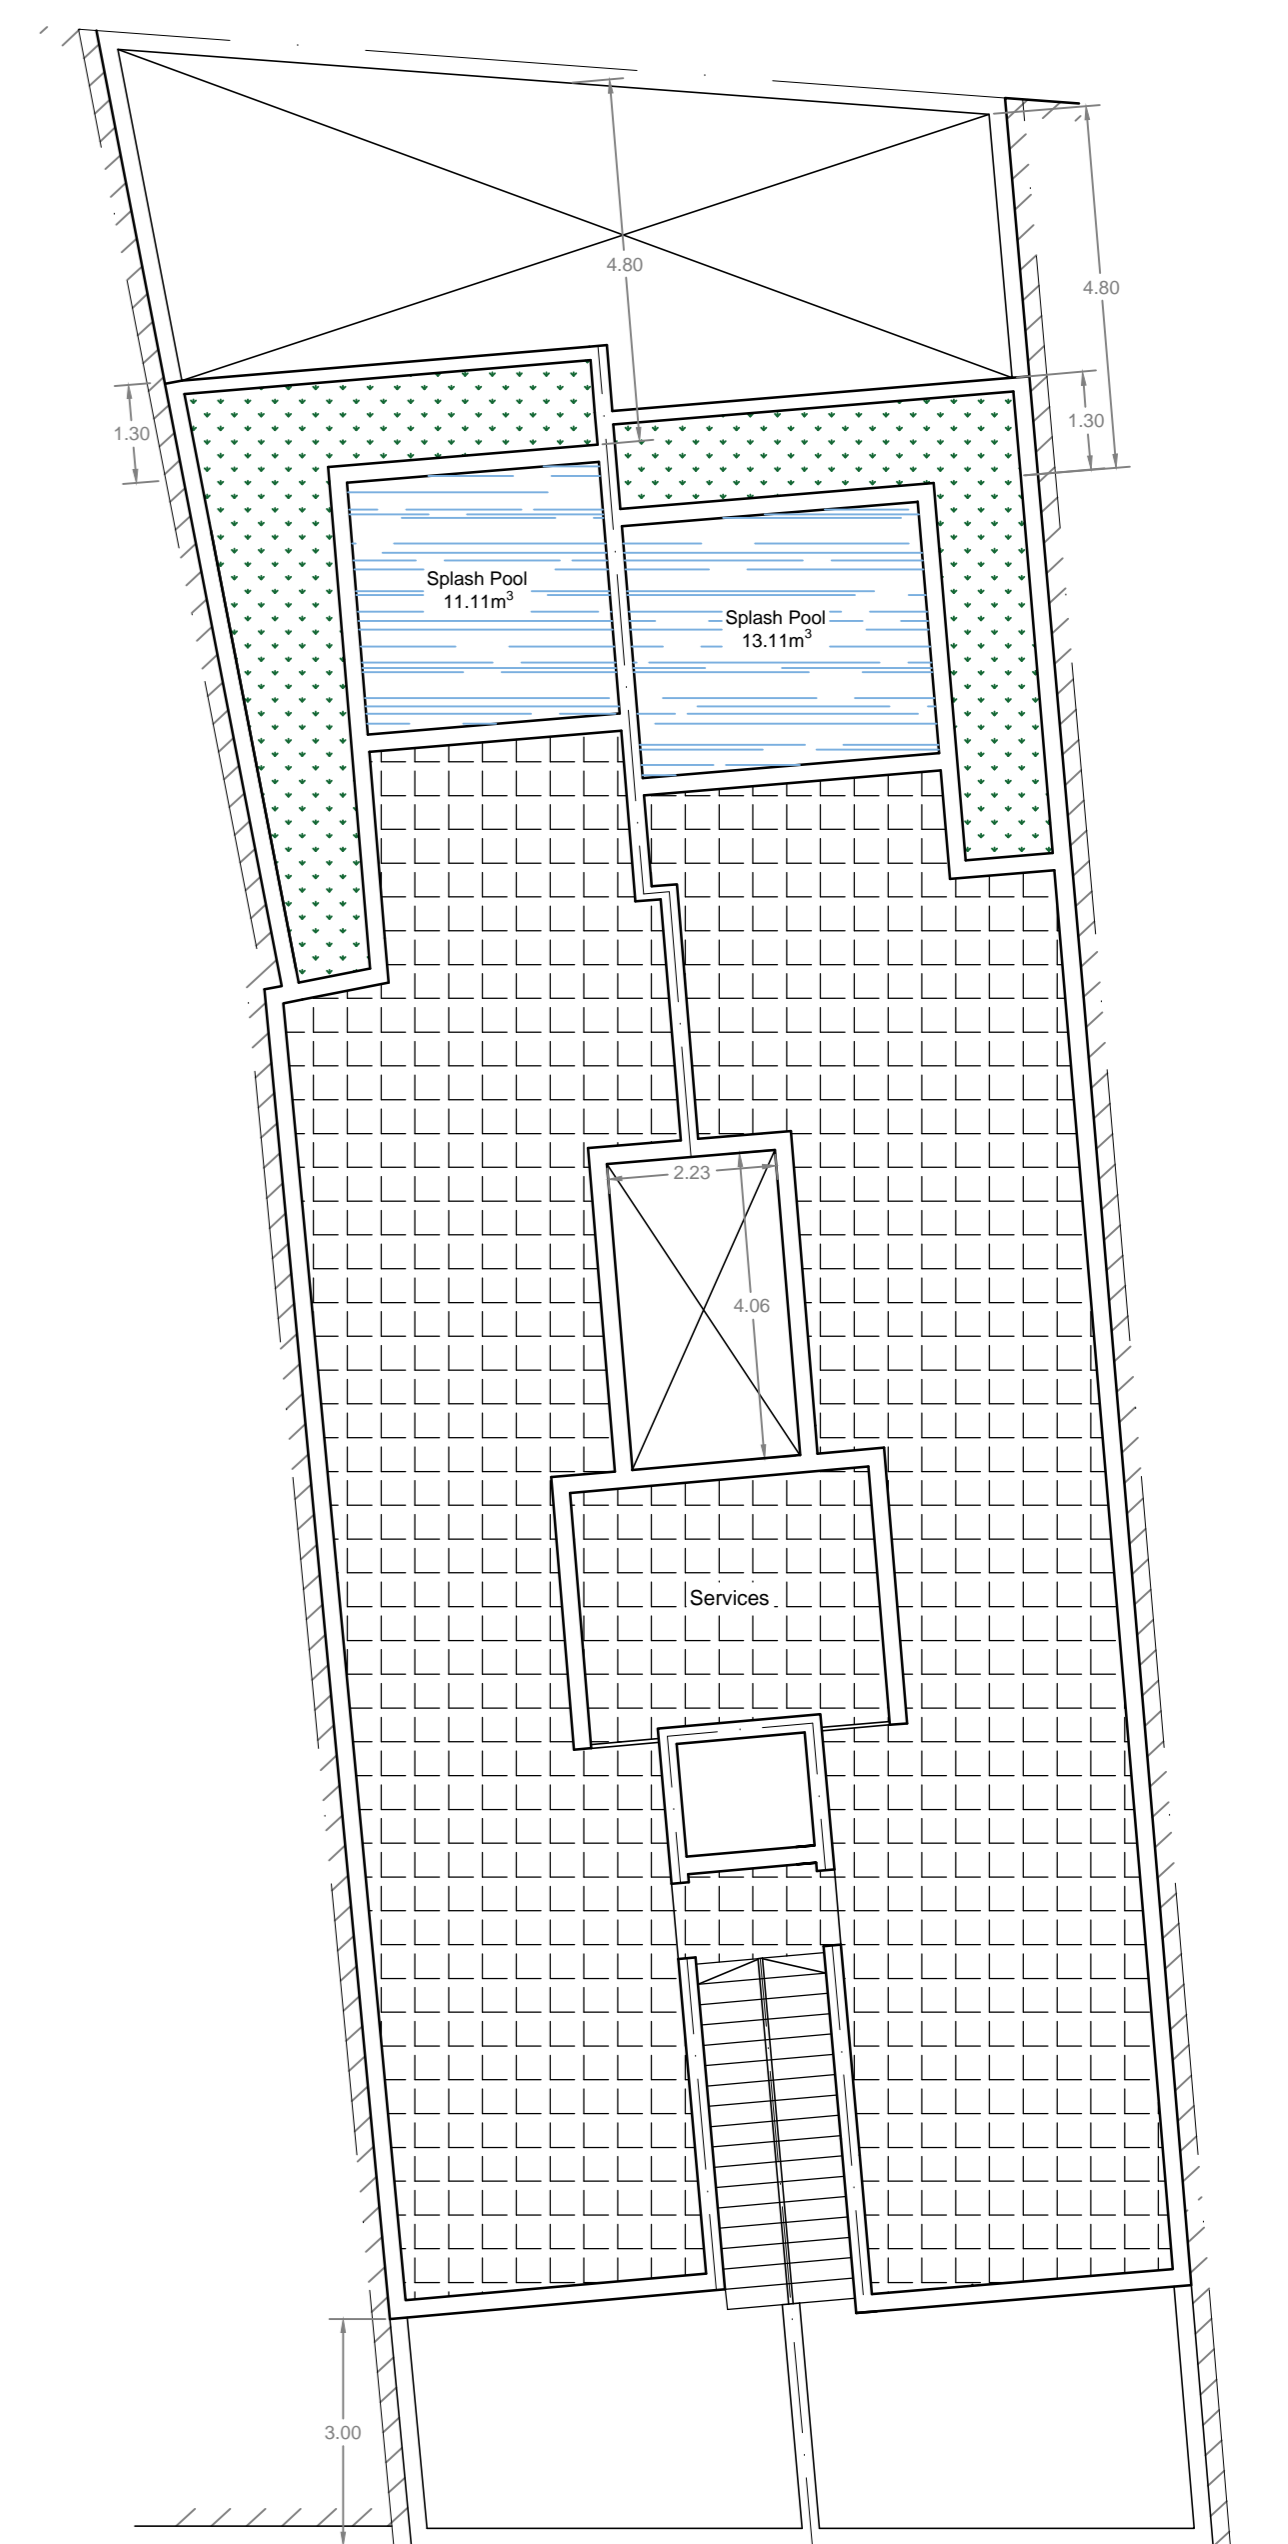

Proposed Receded Floor Plan
scale 1:100