



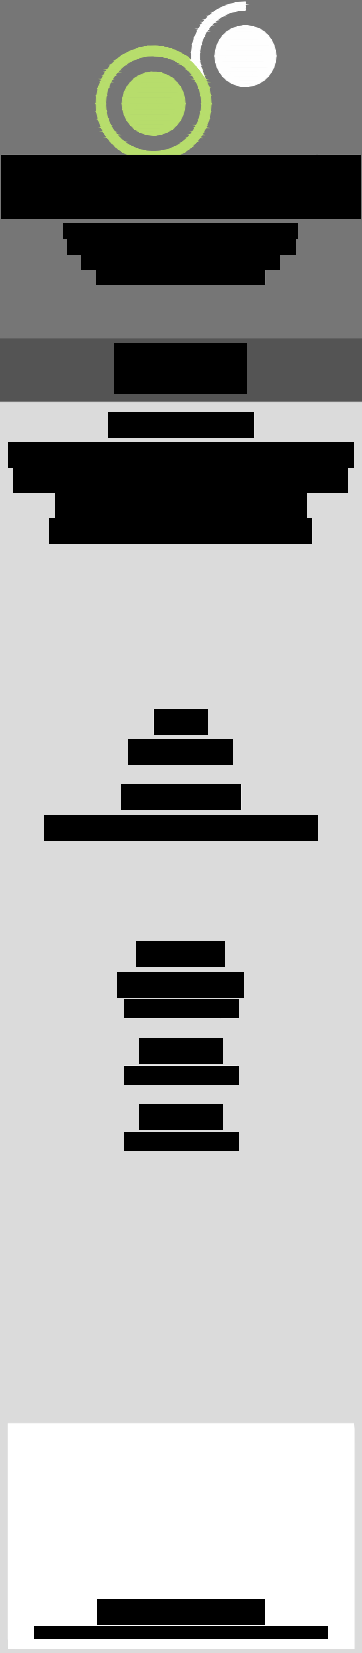

I Proposed Ground Floor Plan
Ref 071 Scale 1:100

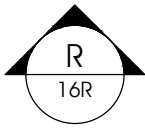

Drawing Title
Proposed Ground Floor Plan

Scale
1:100