


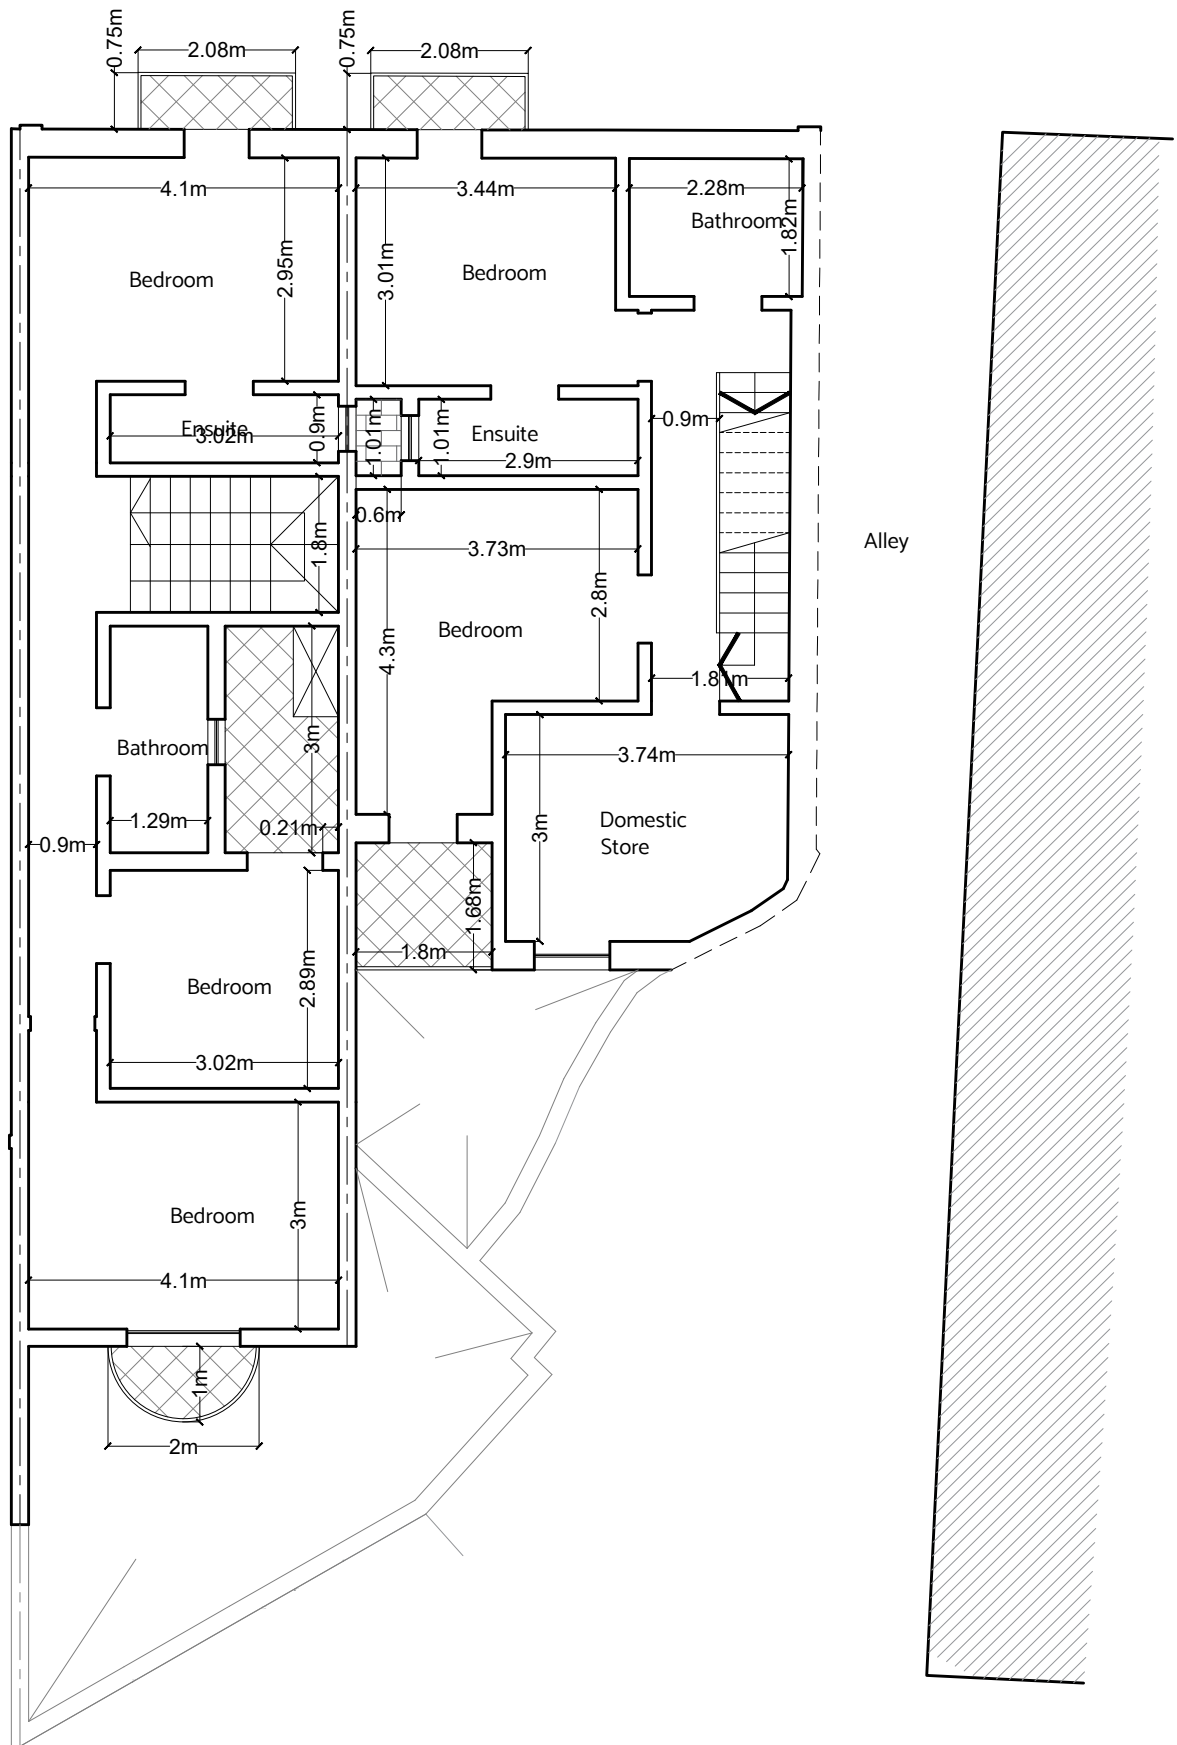

Proposed First Floor plan

Scale 1:100
Clean copy