


PROPOSED FIRST/SECOND/THIRD FLOOR PLAN
SCALE 1:100

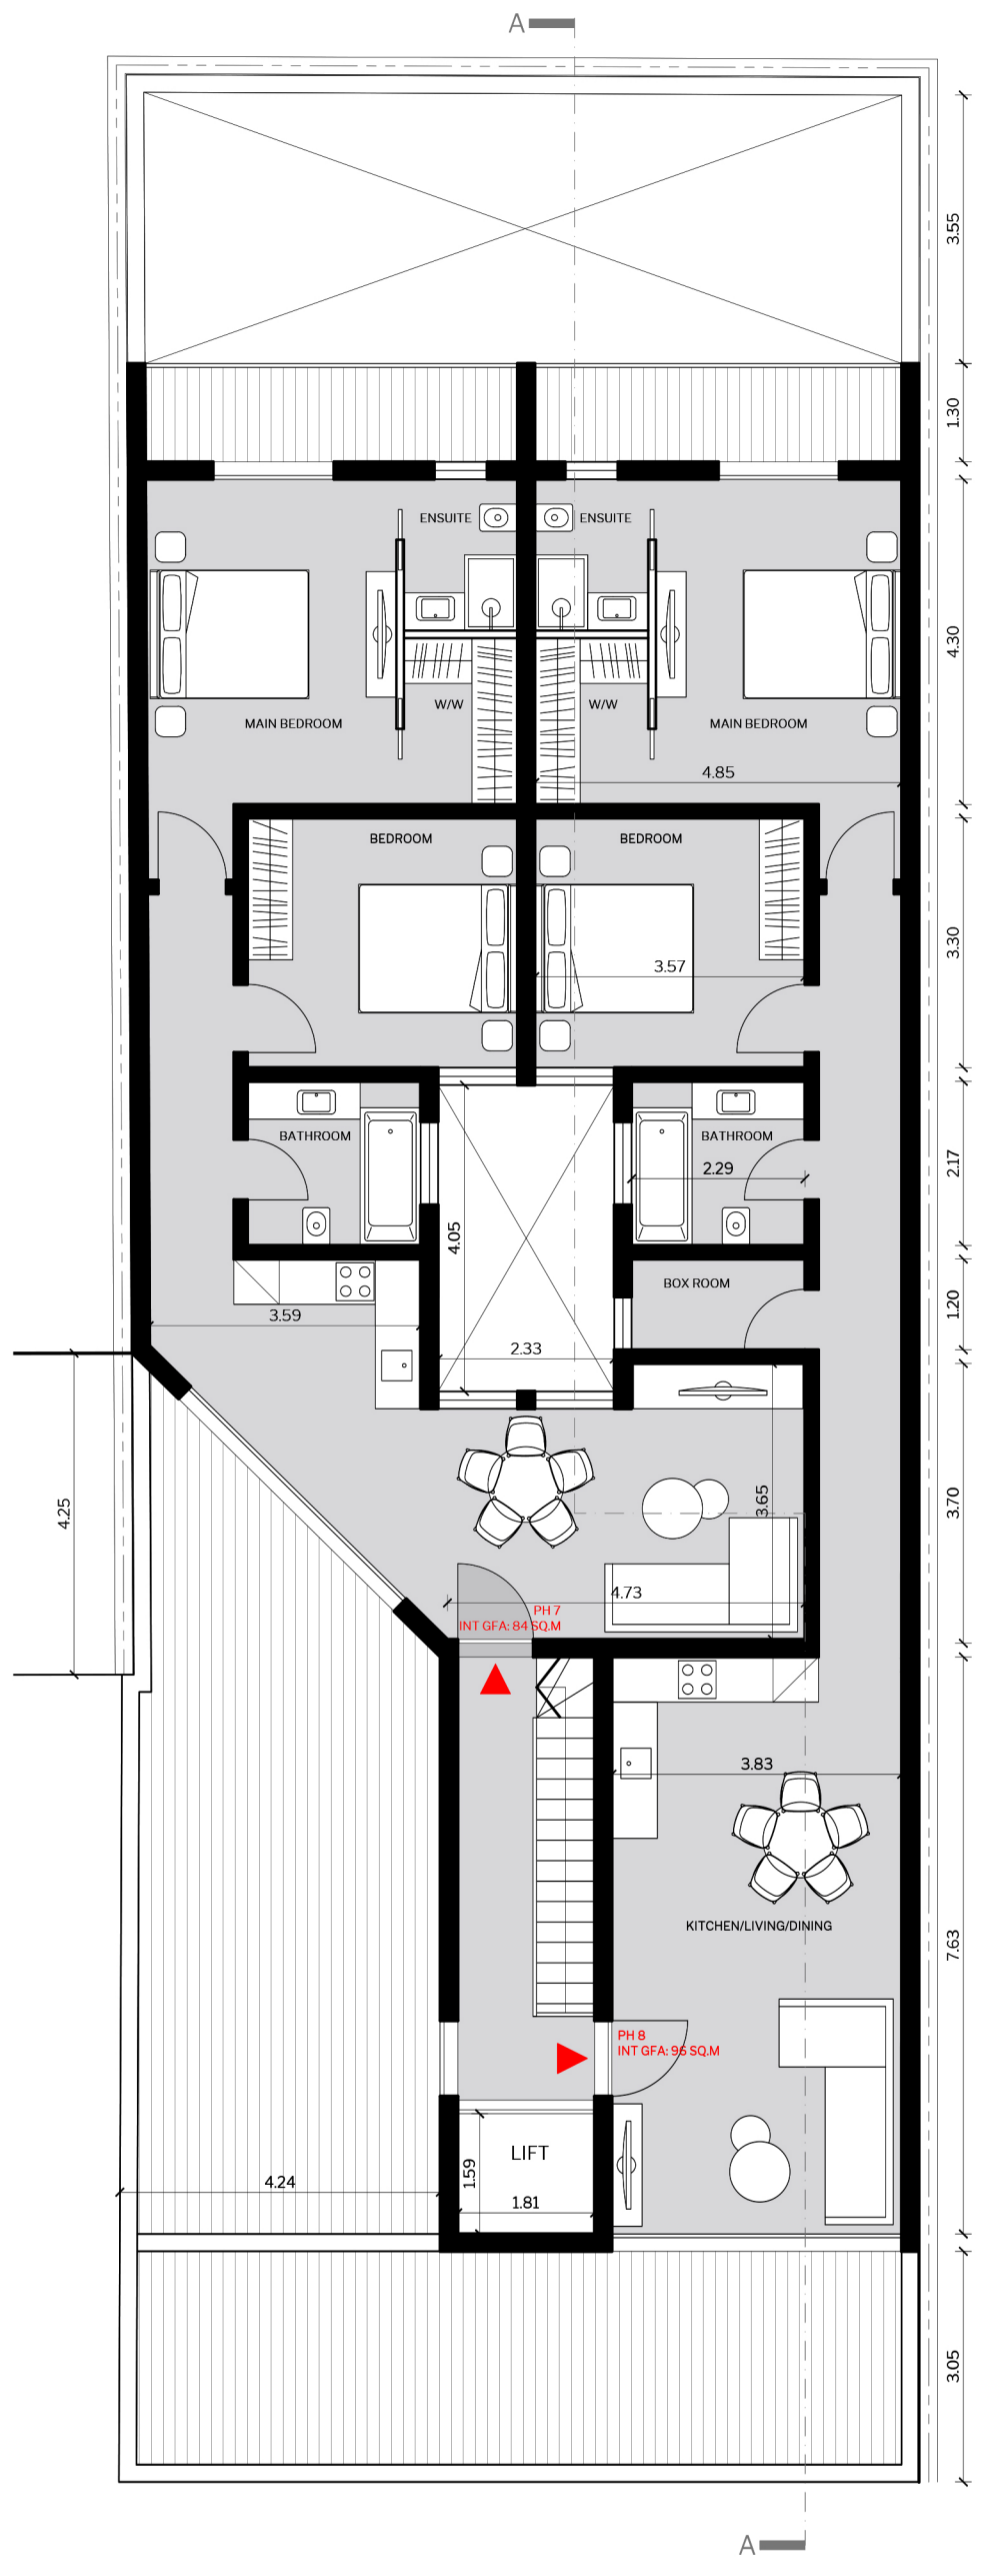

PROPOSED RECEDED FOURTH FLOOR PLAN
SCALE 1:100