



SECOND FLOOR
Scale 1:100

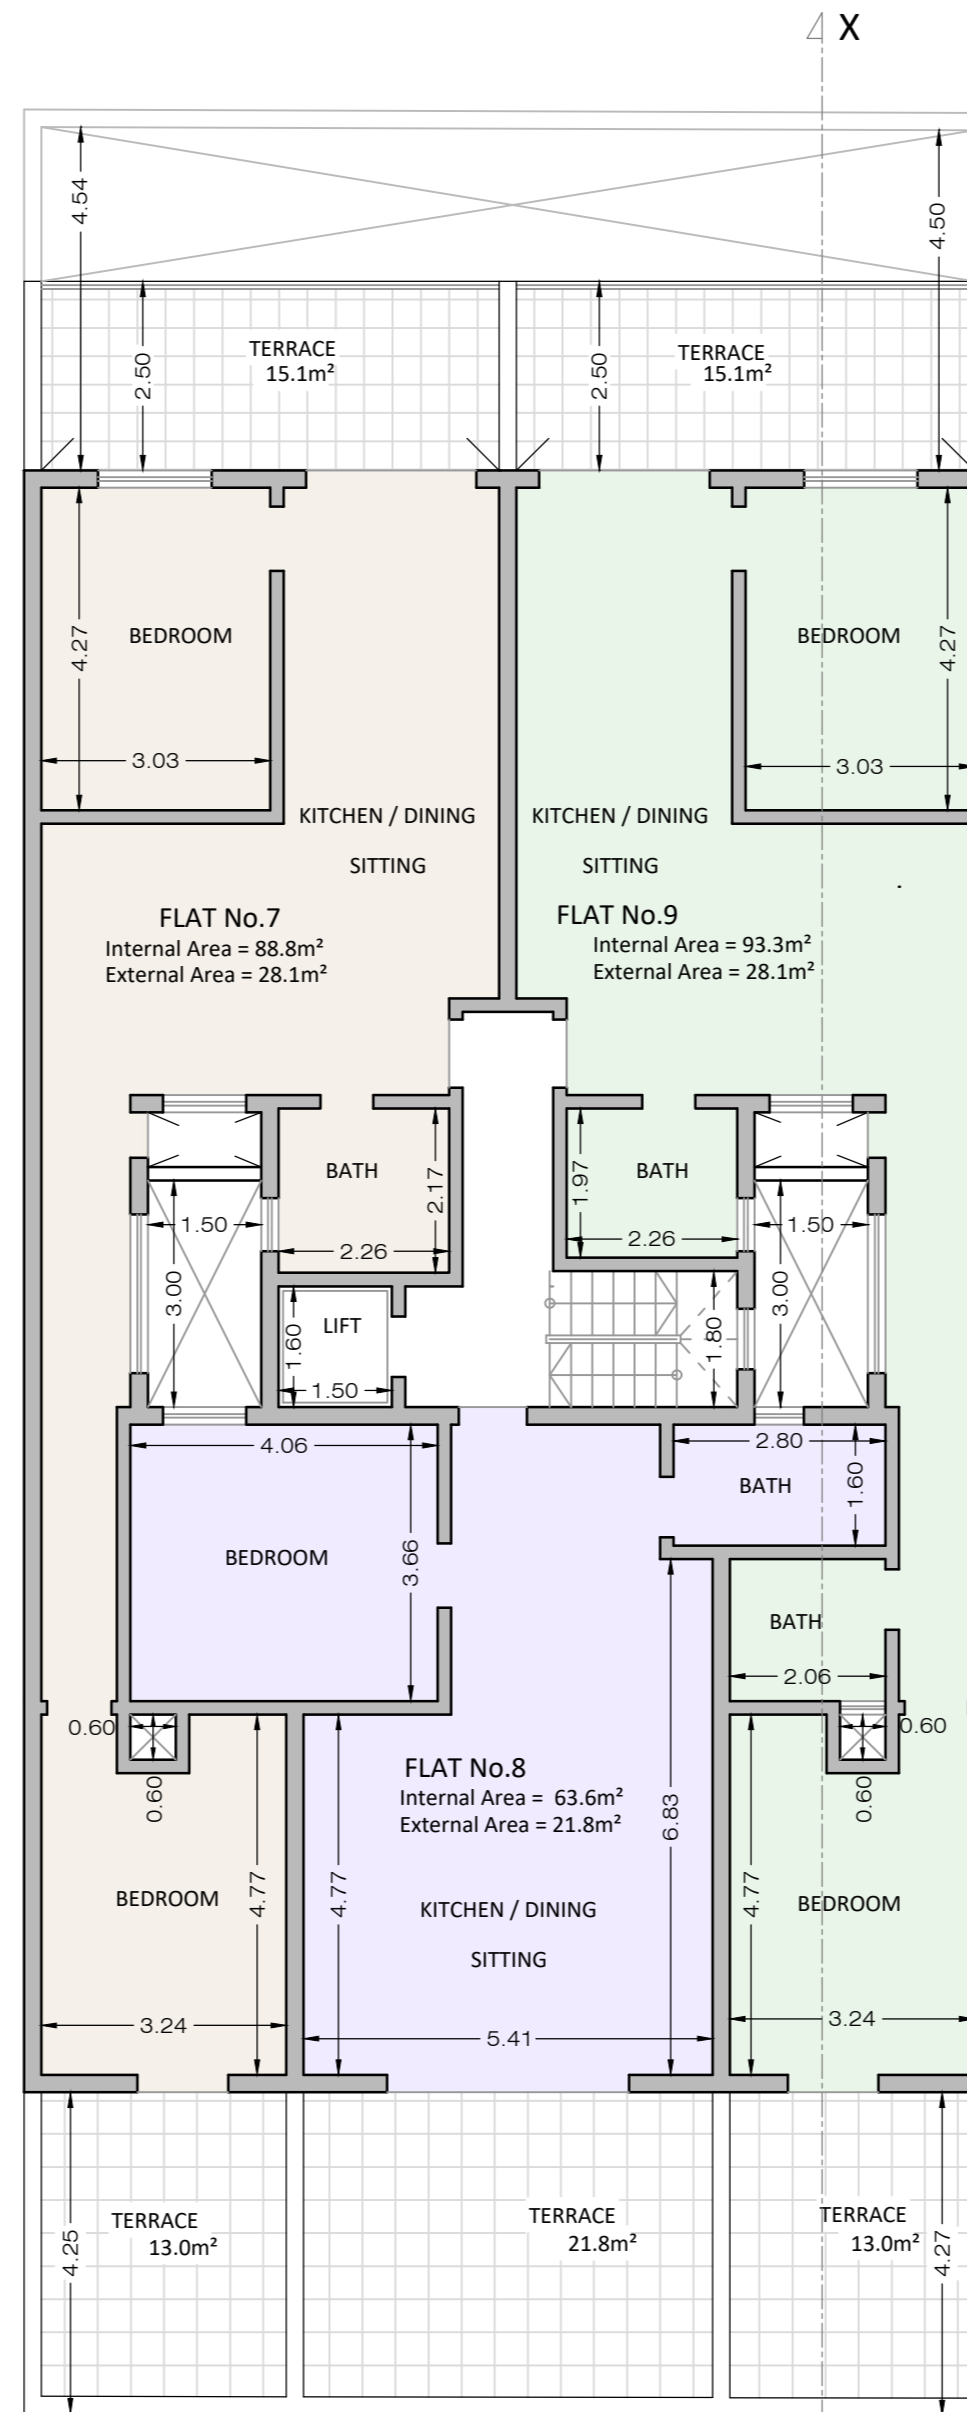

RECEDED FLOOR
Scale 1:100

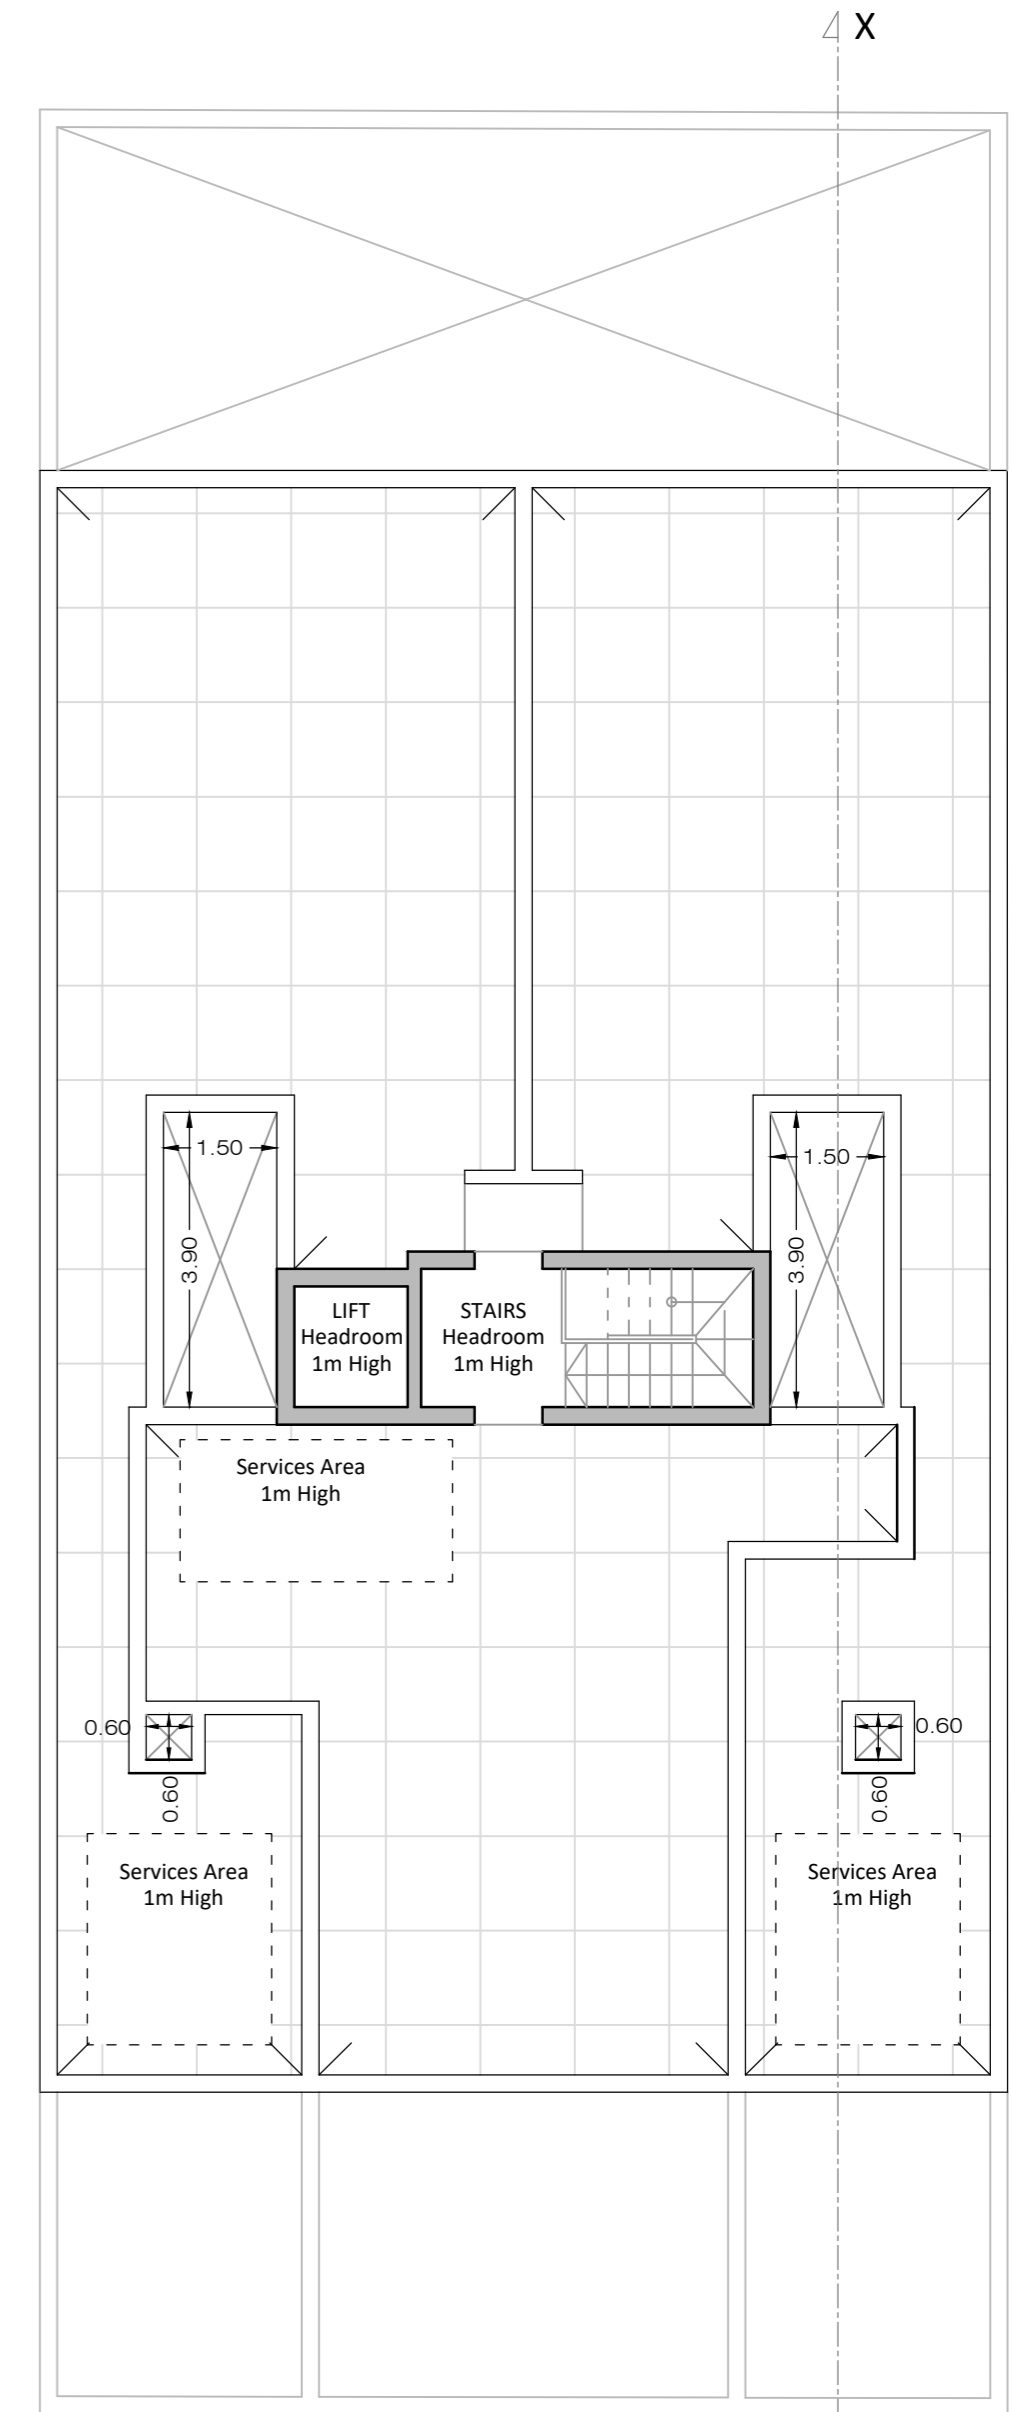

ROOF PLAN
Scale 1:100