



GROUND FLOOR		
UNIT	INT. AREA	EXT. AREA
MAISONETTE 01	93 sq.m	23.5 sq.m
DUPLEX MAISONETTE 02	71.6 sq.m	-
MAISONETTE 03	66.6 sq.m	6sq.m

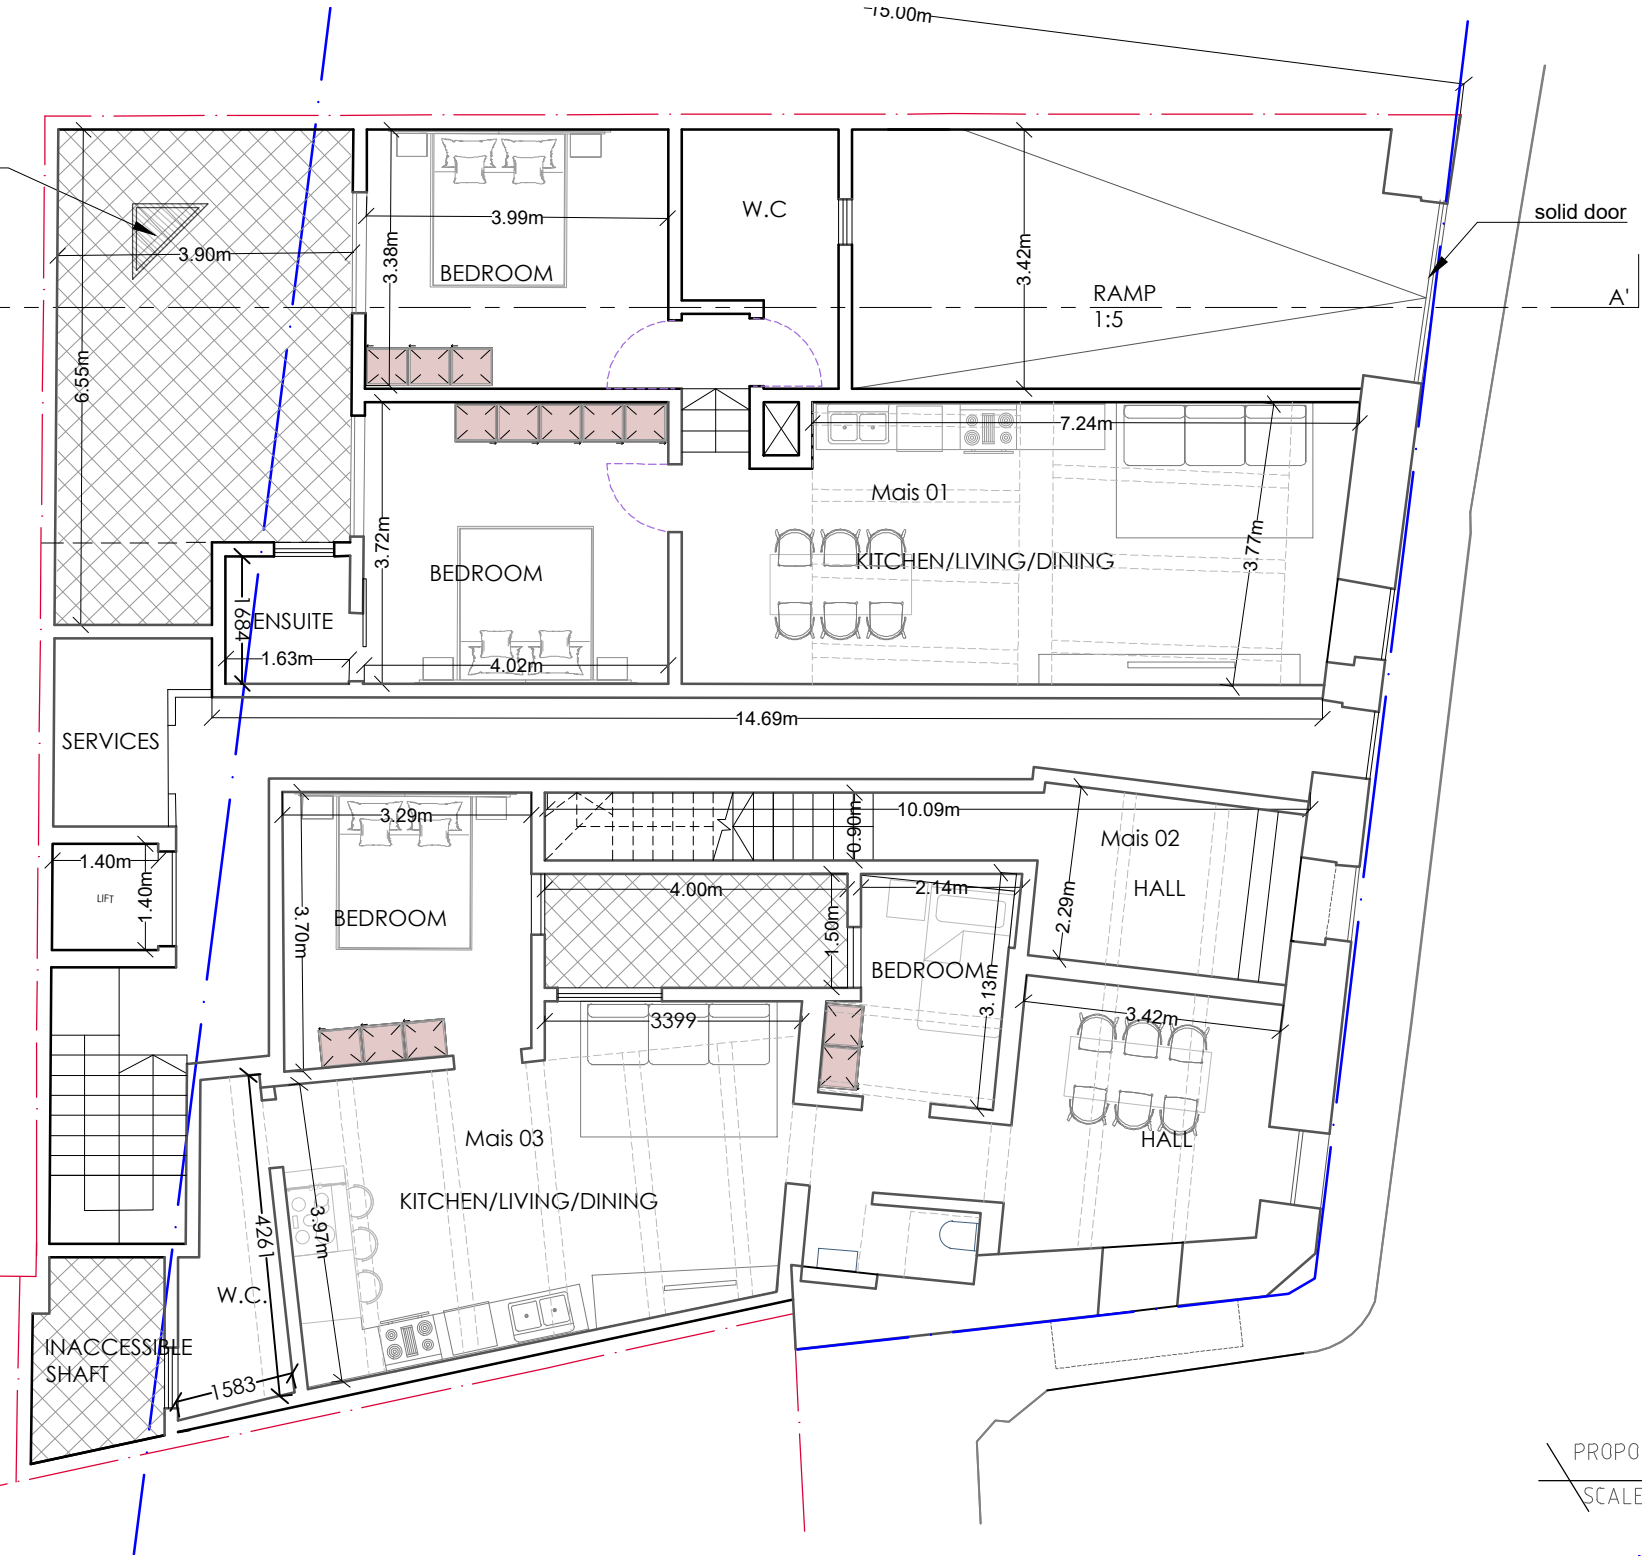


PROPOSED GROUND FLOOR PLAN
SCALE 1:100

FIRST FLOOR		
UNIT	INT. AREA	EXT. AREA
APT 04	72.7 sq.m	5.5sq.m
DUPLEX MAISONETTE 02	71.6 sq.m	-
APT 05	72.8sq.m	2.8sq.m

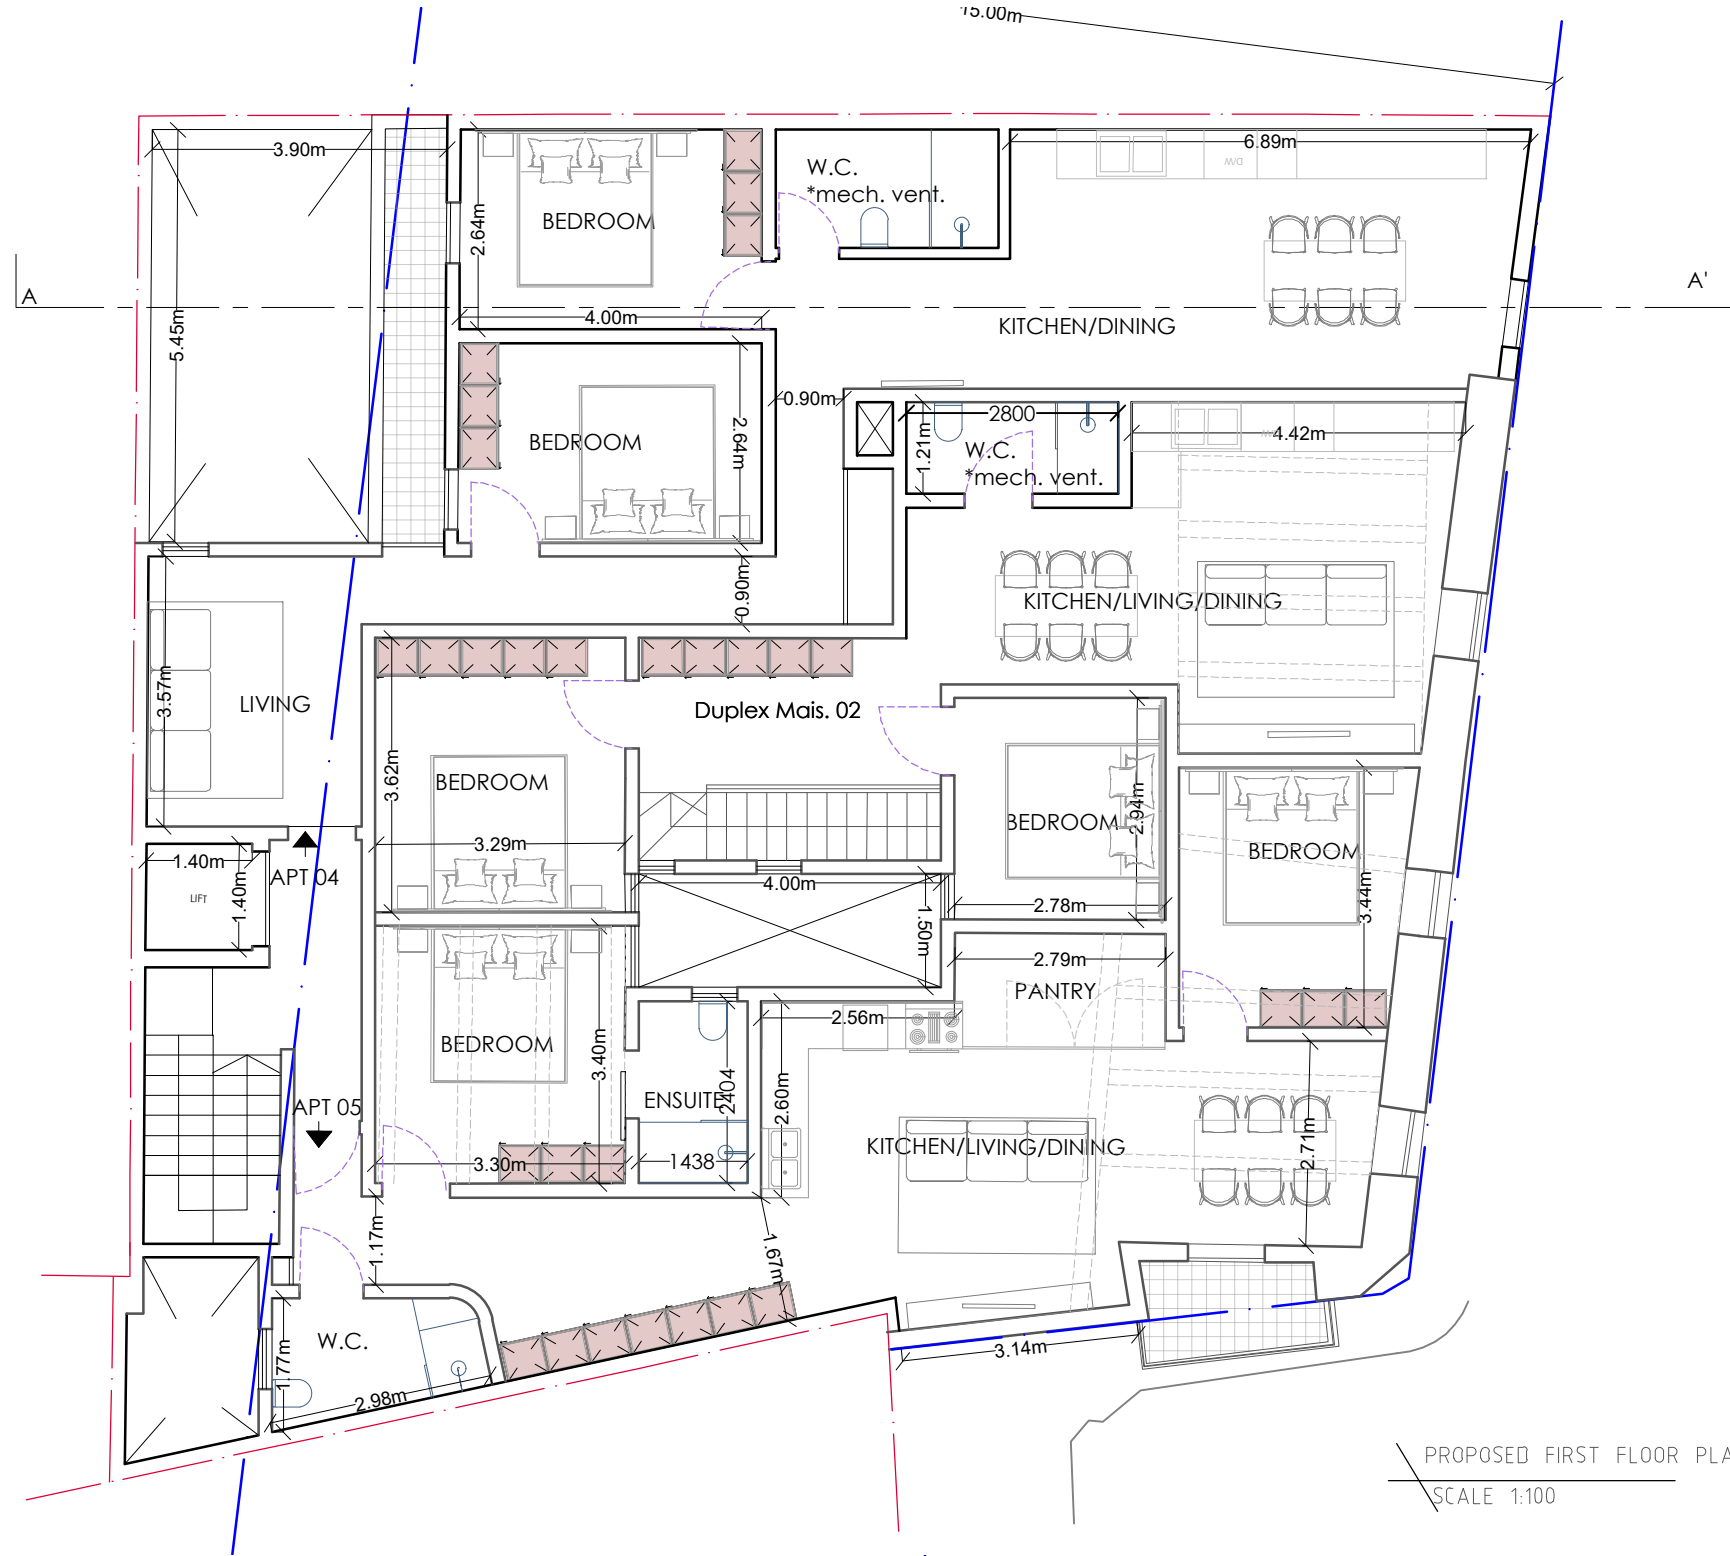


PROPOSED FIRST FLOOR PLAN
SCALE 1:100

SECOND FLOOR		
UNIT	INT. AREA	EXT. AREA
APT 06	73.4 sq.m	5.56 sq.m
APT 07	50.2 sq.m	-
APT 08	79.4 sq.m	-

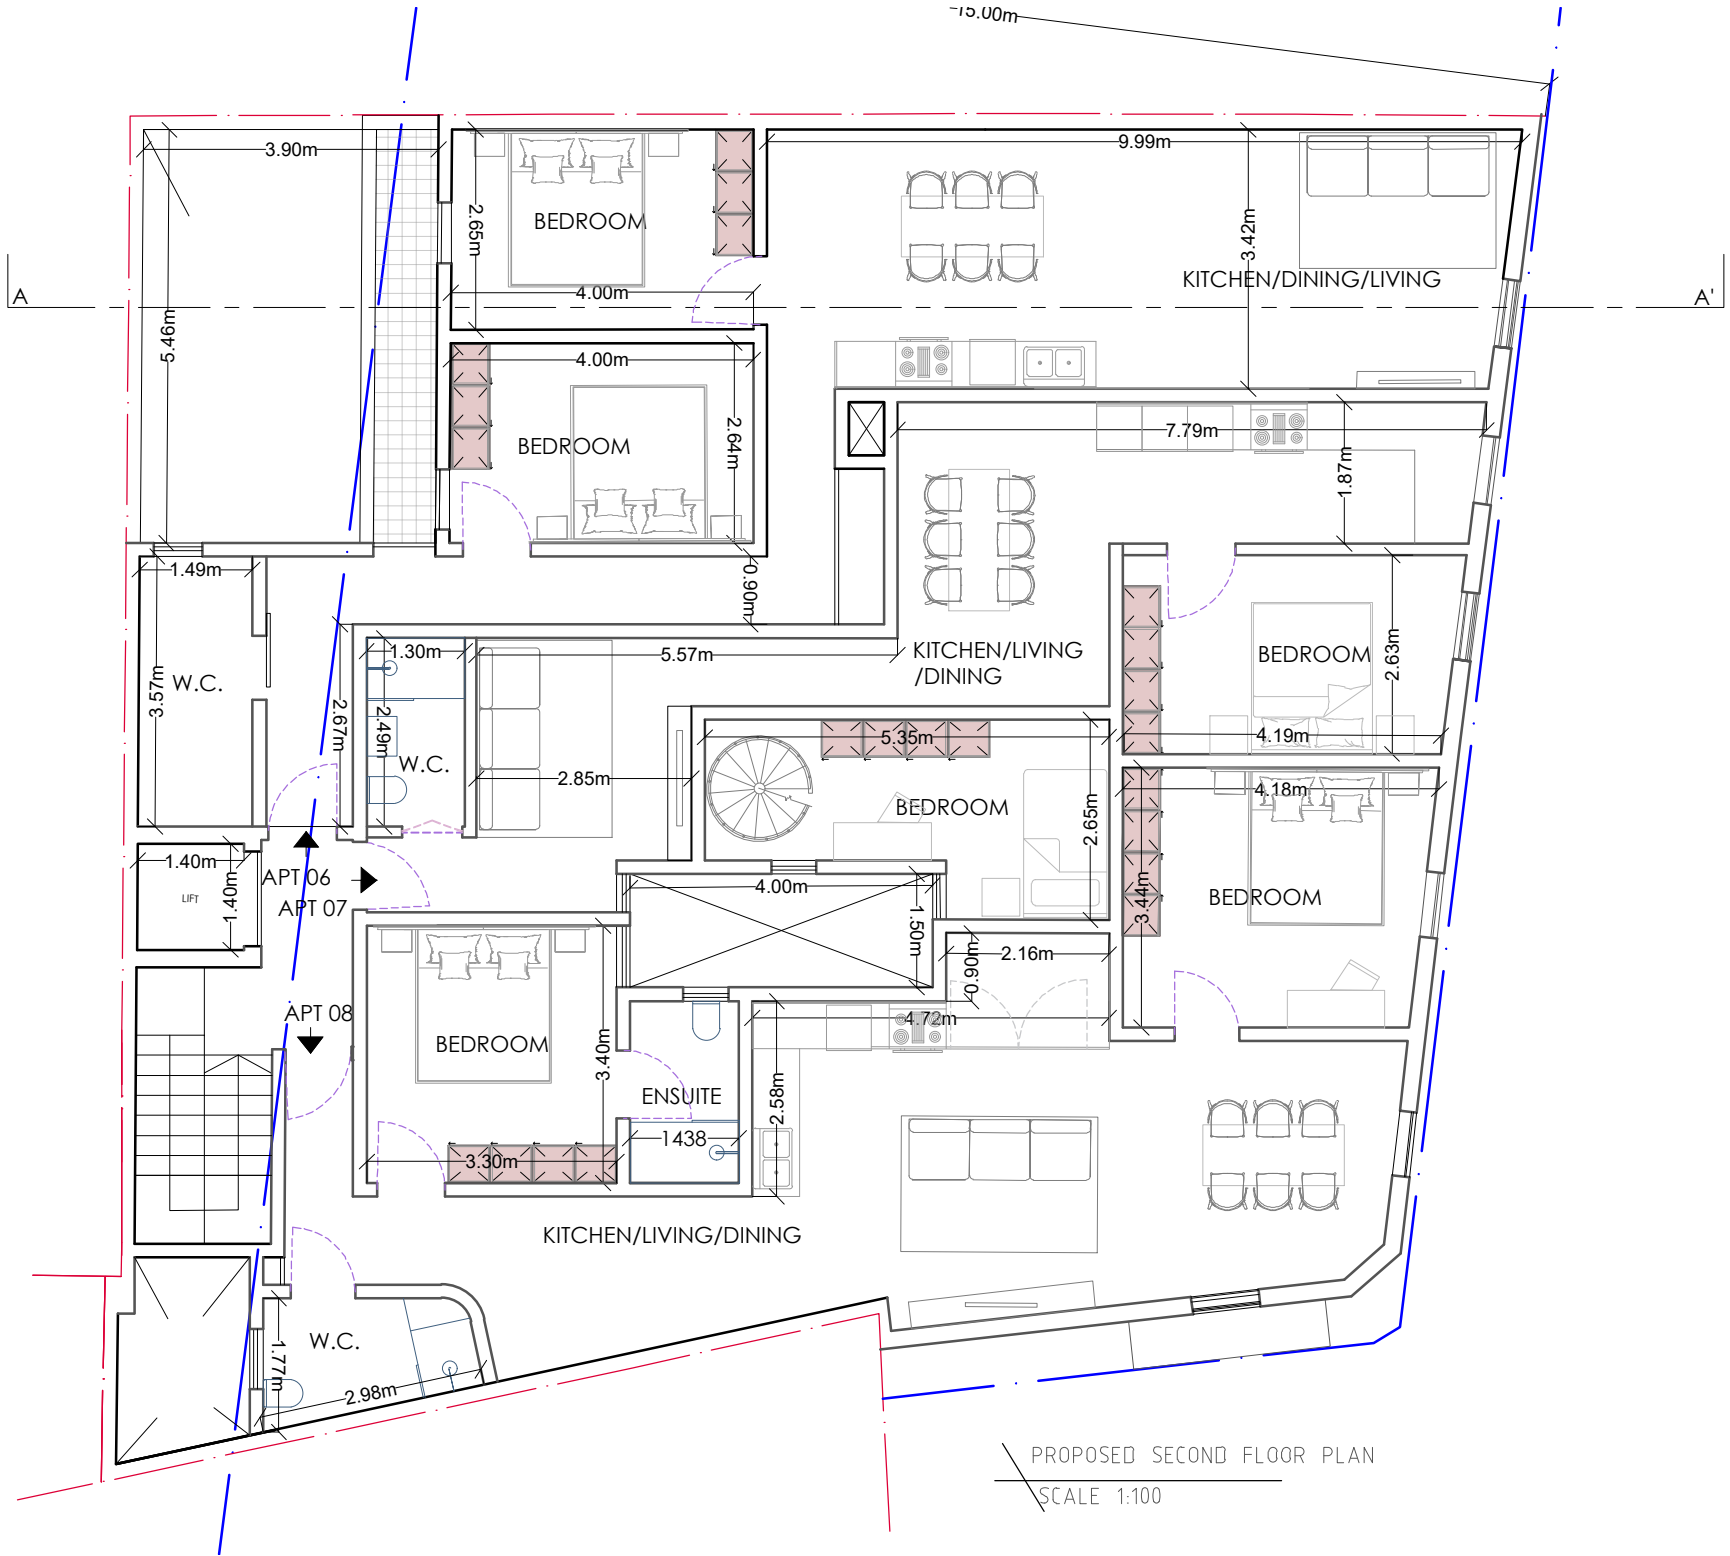


PROPOSED SECOND FLOOR PLAN
SCALE 1:100

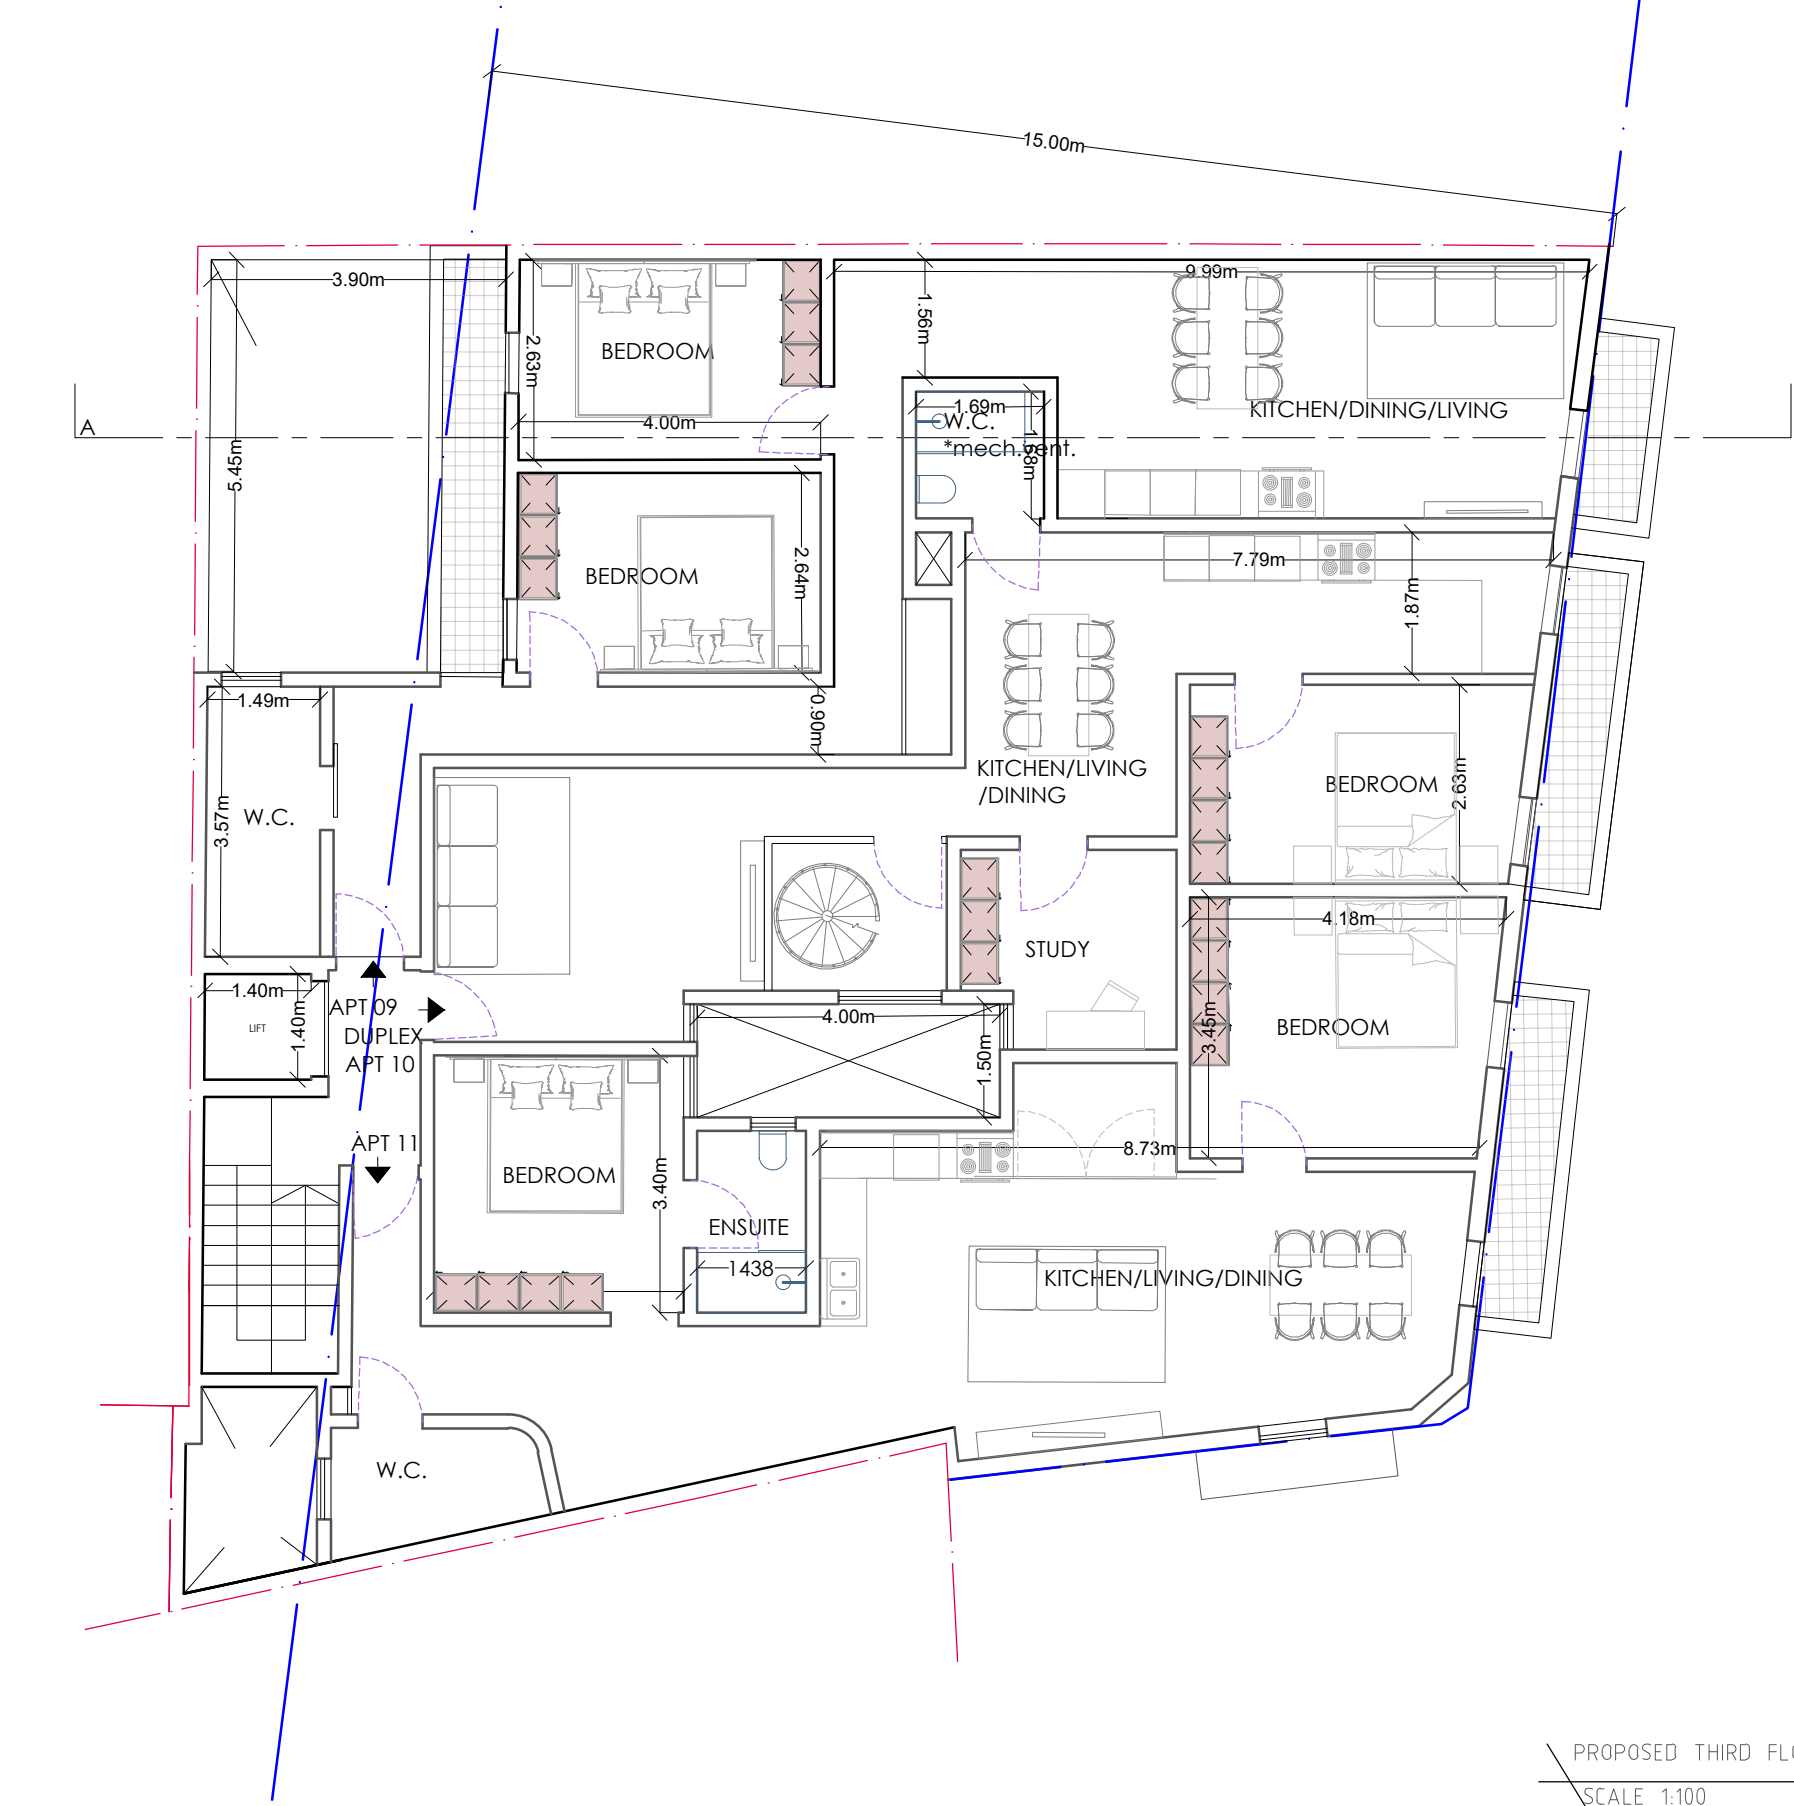

PROPOSED THIRD FLOOR PLAN
SCALE 1:100

THIRD FLOOR		
UNIT	INT. AREA	EXT. AREA
APT 09	70.5 sq.m	8.4 sq.m
DUPLEX APT 10	76.2 sq.m	4.7 sq.m
APT 11	79.4 sq.m	4.7 sq.m

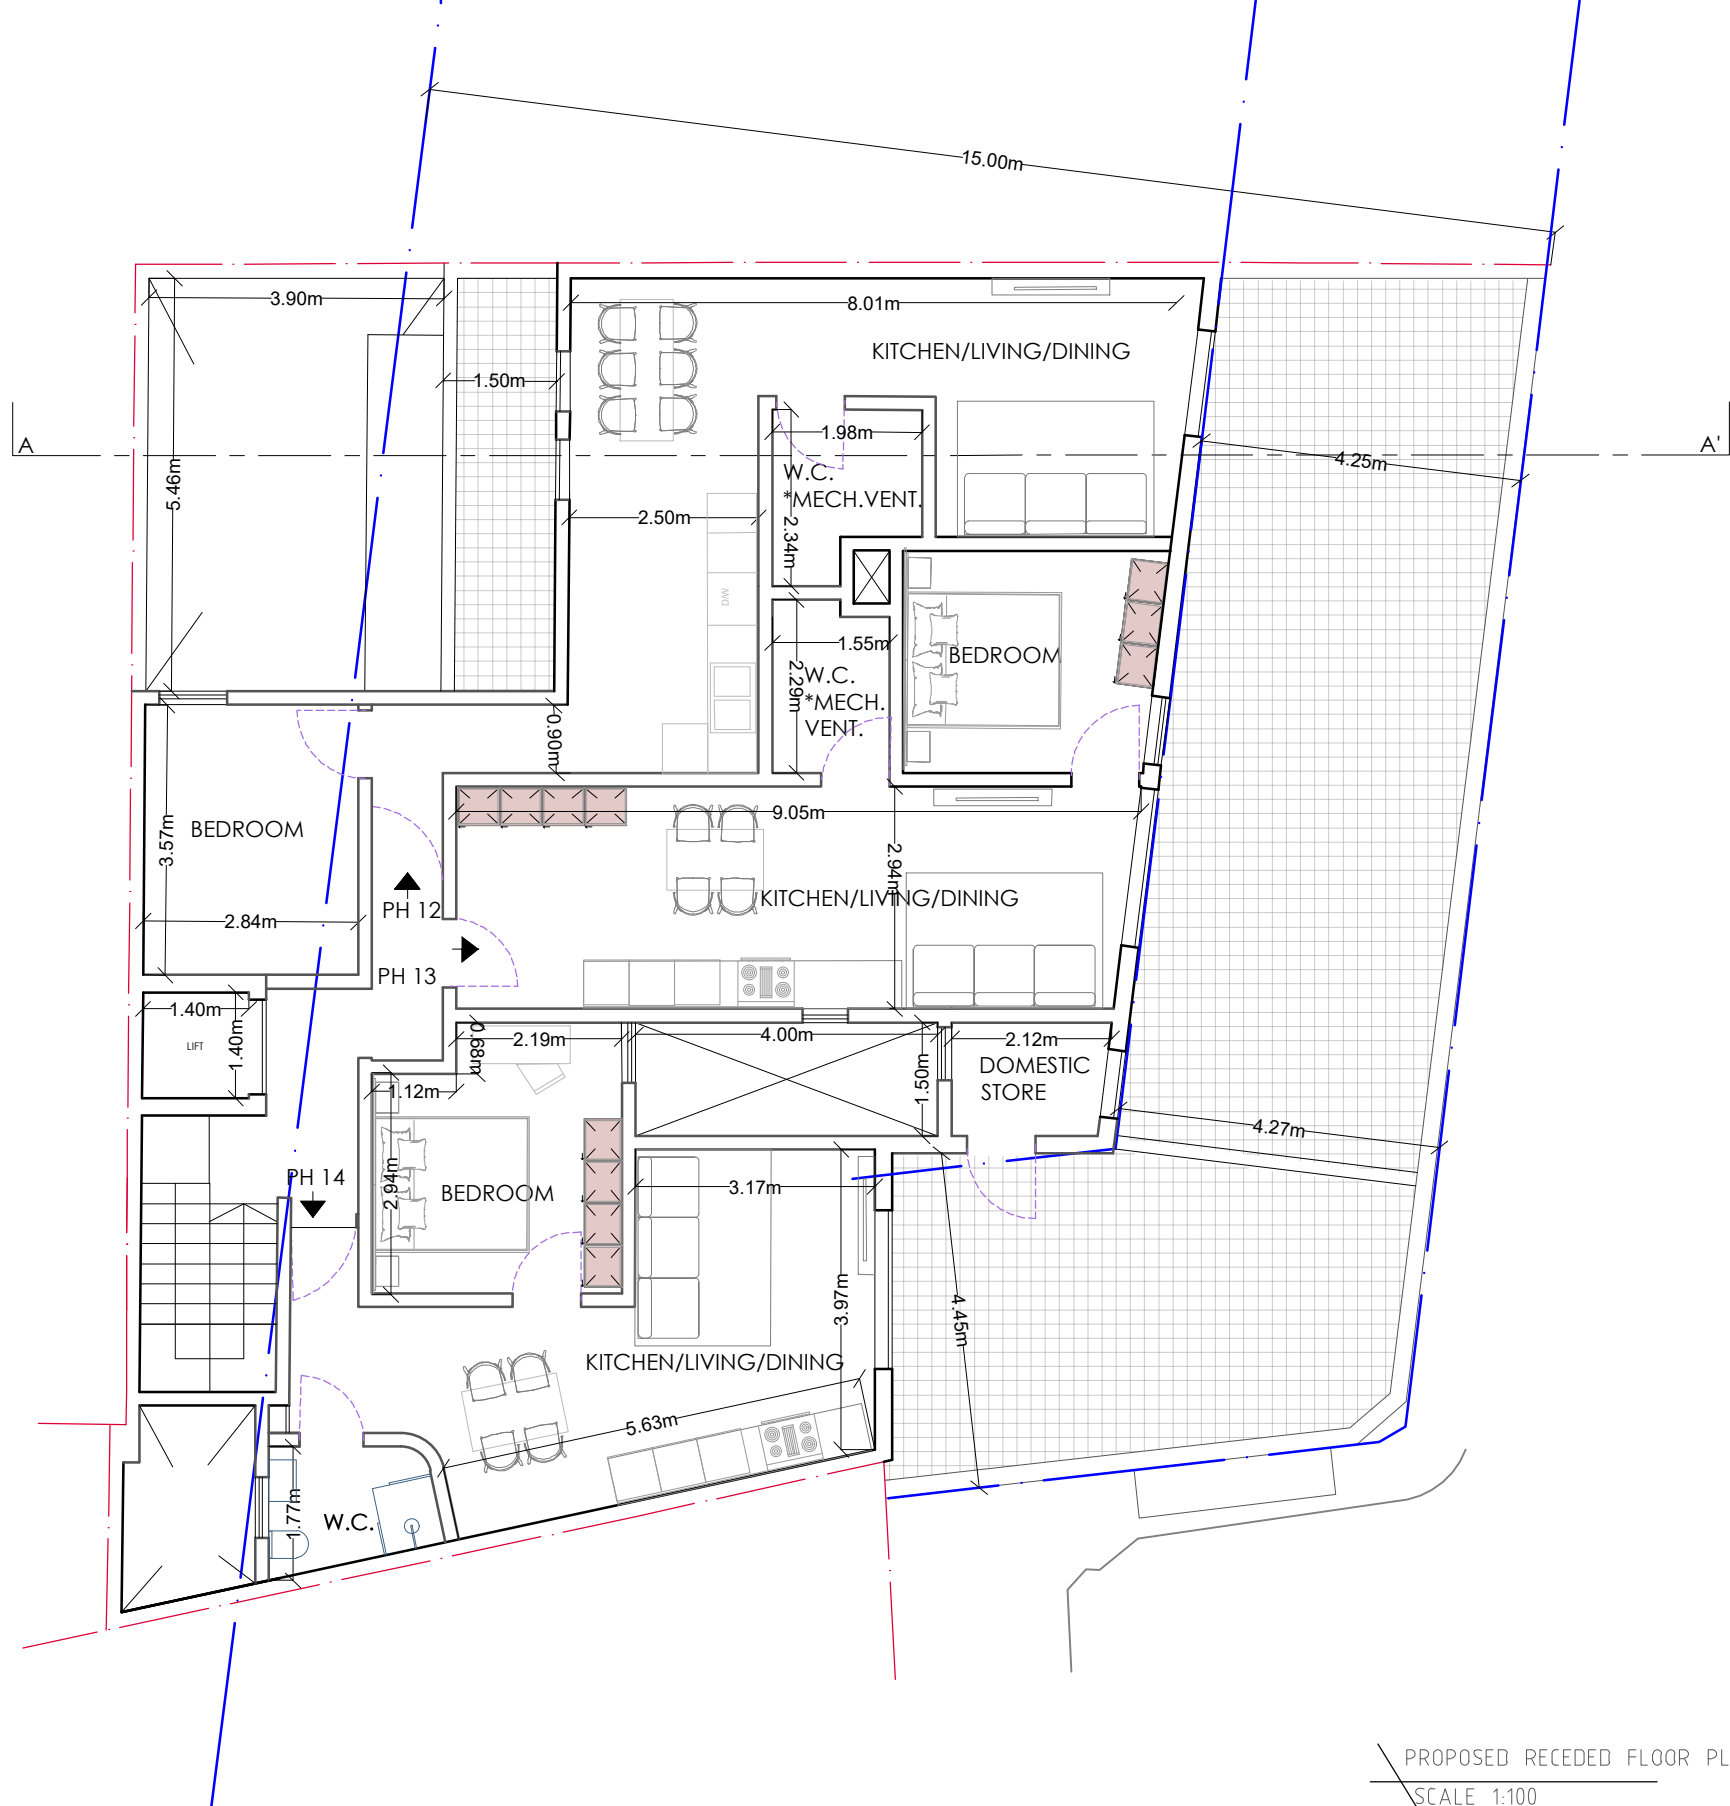

PROPOSED RECEDED FLOOR PLAN
SCALE 1:100

PENTHOUSE FLOOR		
UNIT	INT. AREA	EXT. AREA
PH 12	49.2 sq.m	25.4 sq.m
PH 13	40 sq.m	33 sq.m
PH 14	43.5 sq.m	27.7 sq.m

SCALE BAR 1:100

