


500m

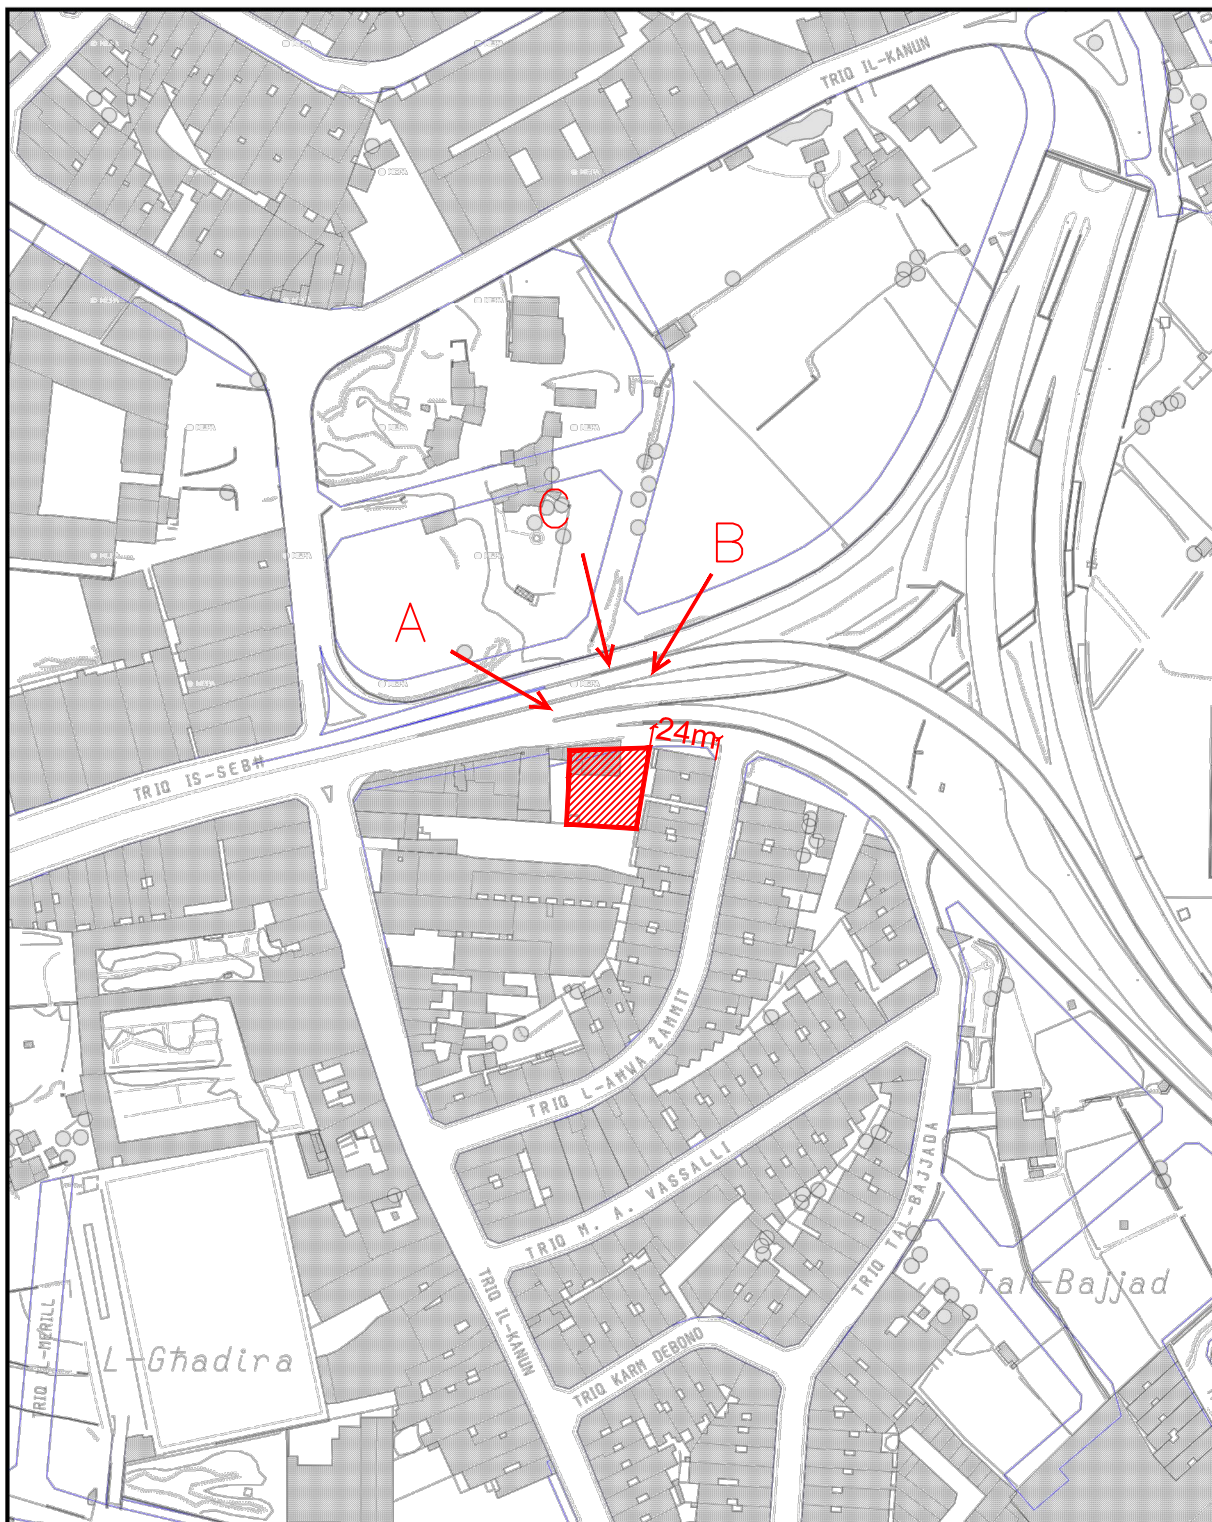

0m

Min Easting 52753, Min Northing 71210.07, Max Easting 53153, Max Northing 71710.07

0m

400m

MEPA - www.mepa.org.mt

St. Francis Ravelin
Floriana FRN 1230, Malta
PO Box 200, Marsa MRS 1000, Malta
Tel: +356 2290 0000 Fax: +356 22902295

Site Plan, Scale 1:2500
Printed on: Tuesday, July 29, 2014

Not to be used for interpretation or scaling of scheme alignments
Copyright © MEPA - Malta Environment & Planning Authority. Not for resale.

	JOE GRECH B.E.&A (Hons), A.&C.E.
	Office No.7, "Caveca Bldg", Cospicua Rd., Paola, PLA 07. Tel.: 21 806548 Fax: 21 820837 jg@grechj.com

