




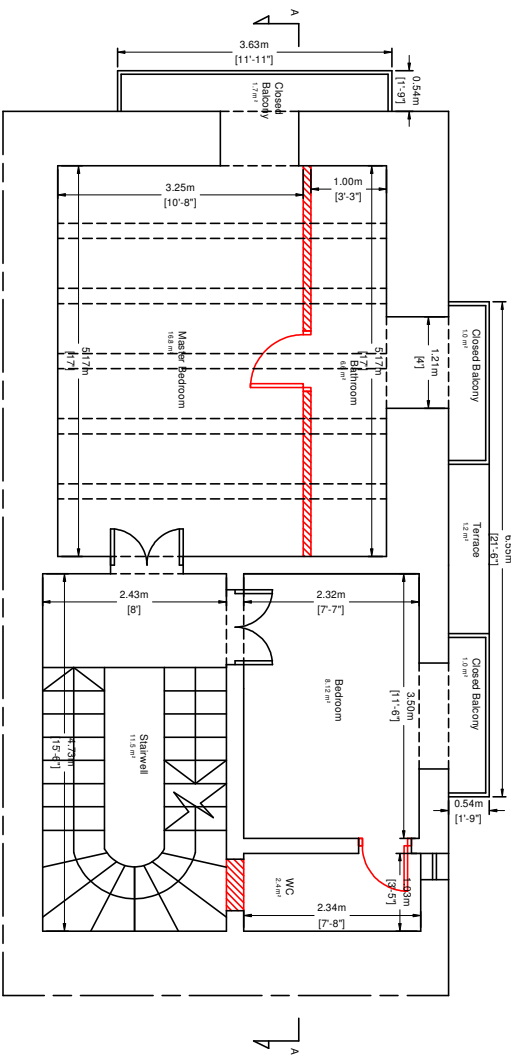


PROPOSED FIRST FLOOR LEVEL PLAN
SCALE 1:100

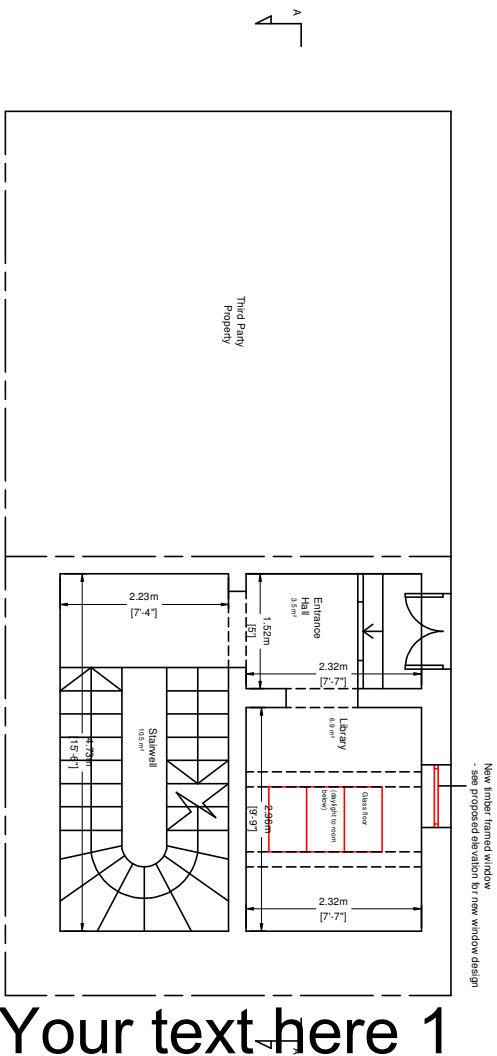


PROPOSED GROUND FLOOR LEVEL PLAN
SCALE 1:100

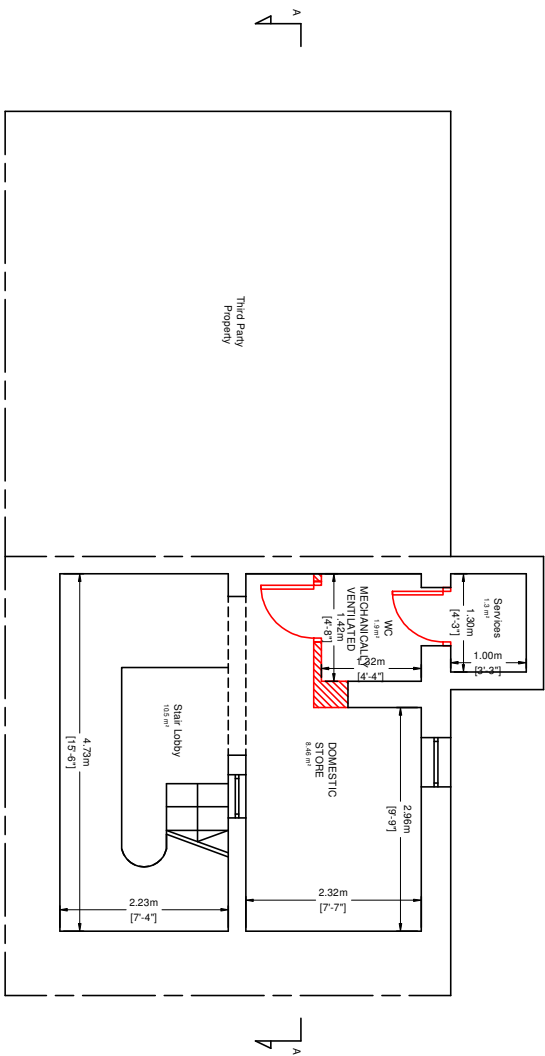


PROPOSED BASEMENT LEVEL PLAN
SCALE 1:100

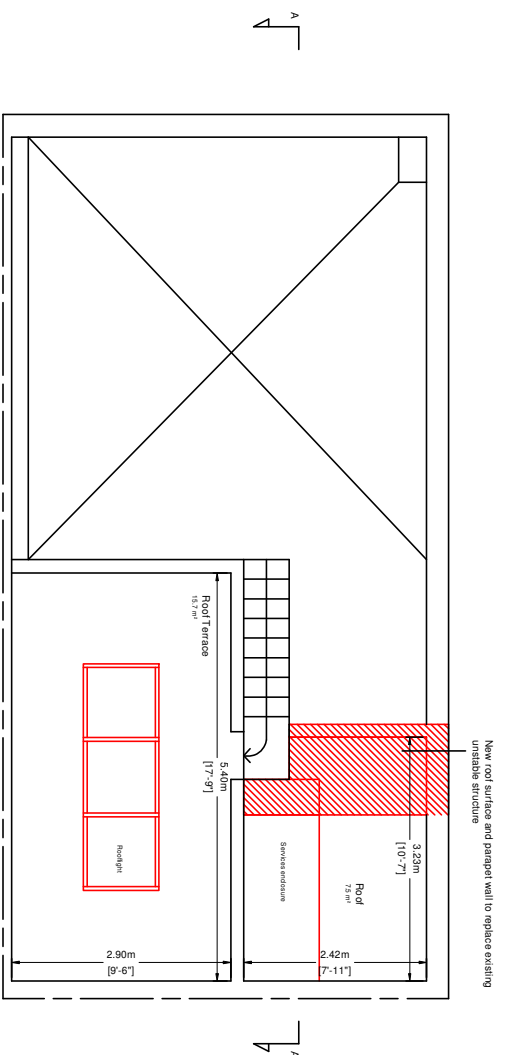


PROPOSED ROOF PLAN
SCALE 1:100

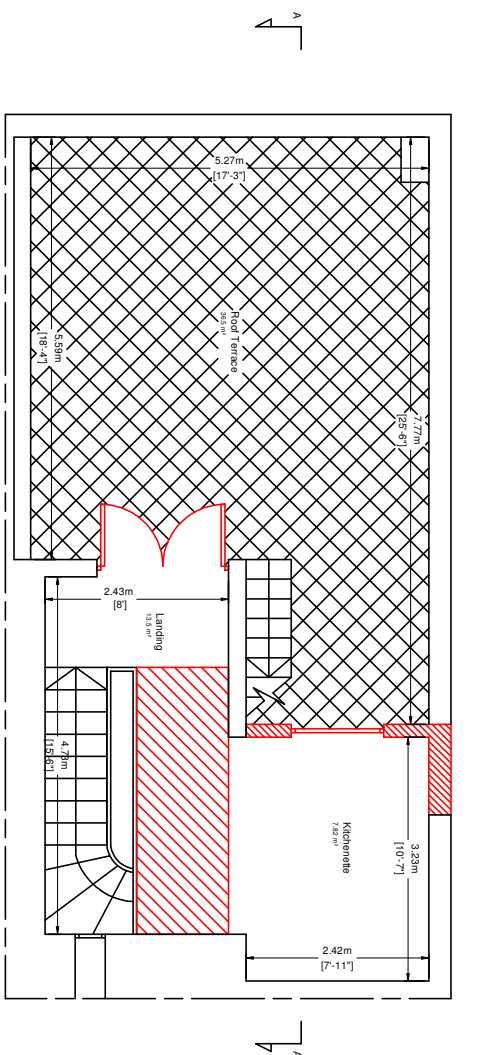

PROPOSED THIRD FLOOR LEVEL PLAN
SCALE 1:100

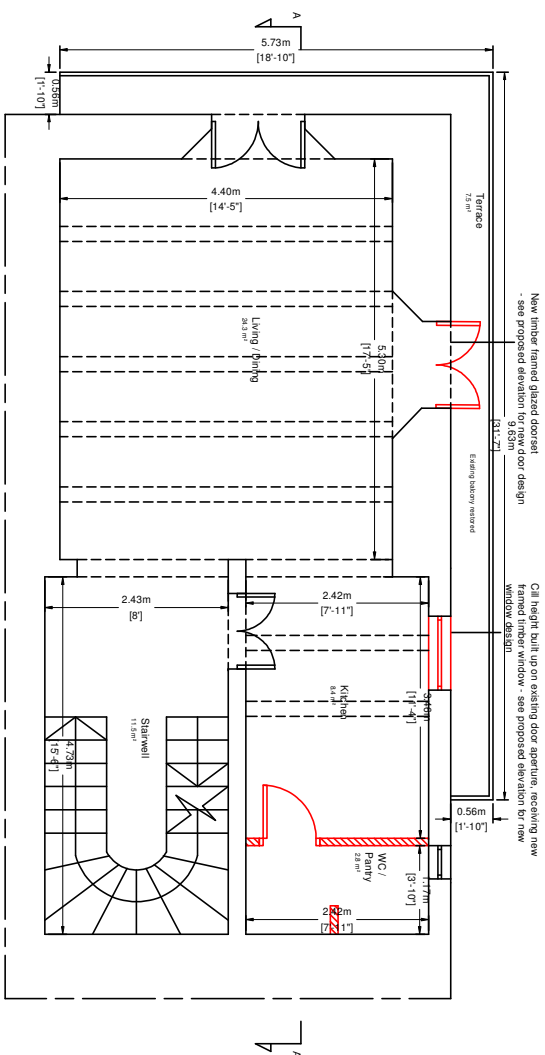

PROPOSED SECOND FLOOR LEVEL PLAN
SCALE 1:100

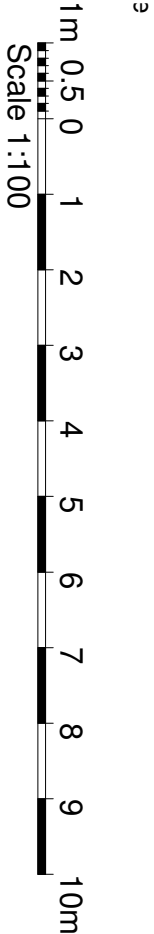

Project Title
PROPOSED INTERNAL AND EXTERNAL ALTERATIONS
Dwg. Title
PROPOSED PLANS