




01 PROPOSED BASEMENT PLAN
AMATO HOUSE - PROPOSED LAYOUT SCALE: 1/100 @ A1

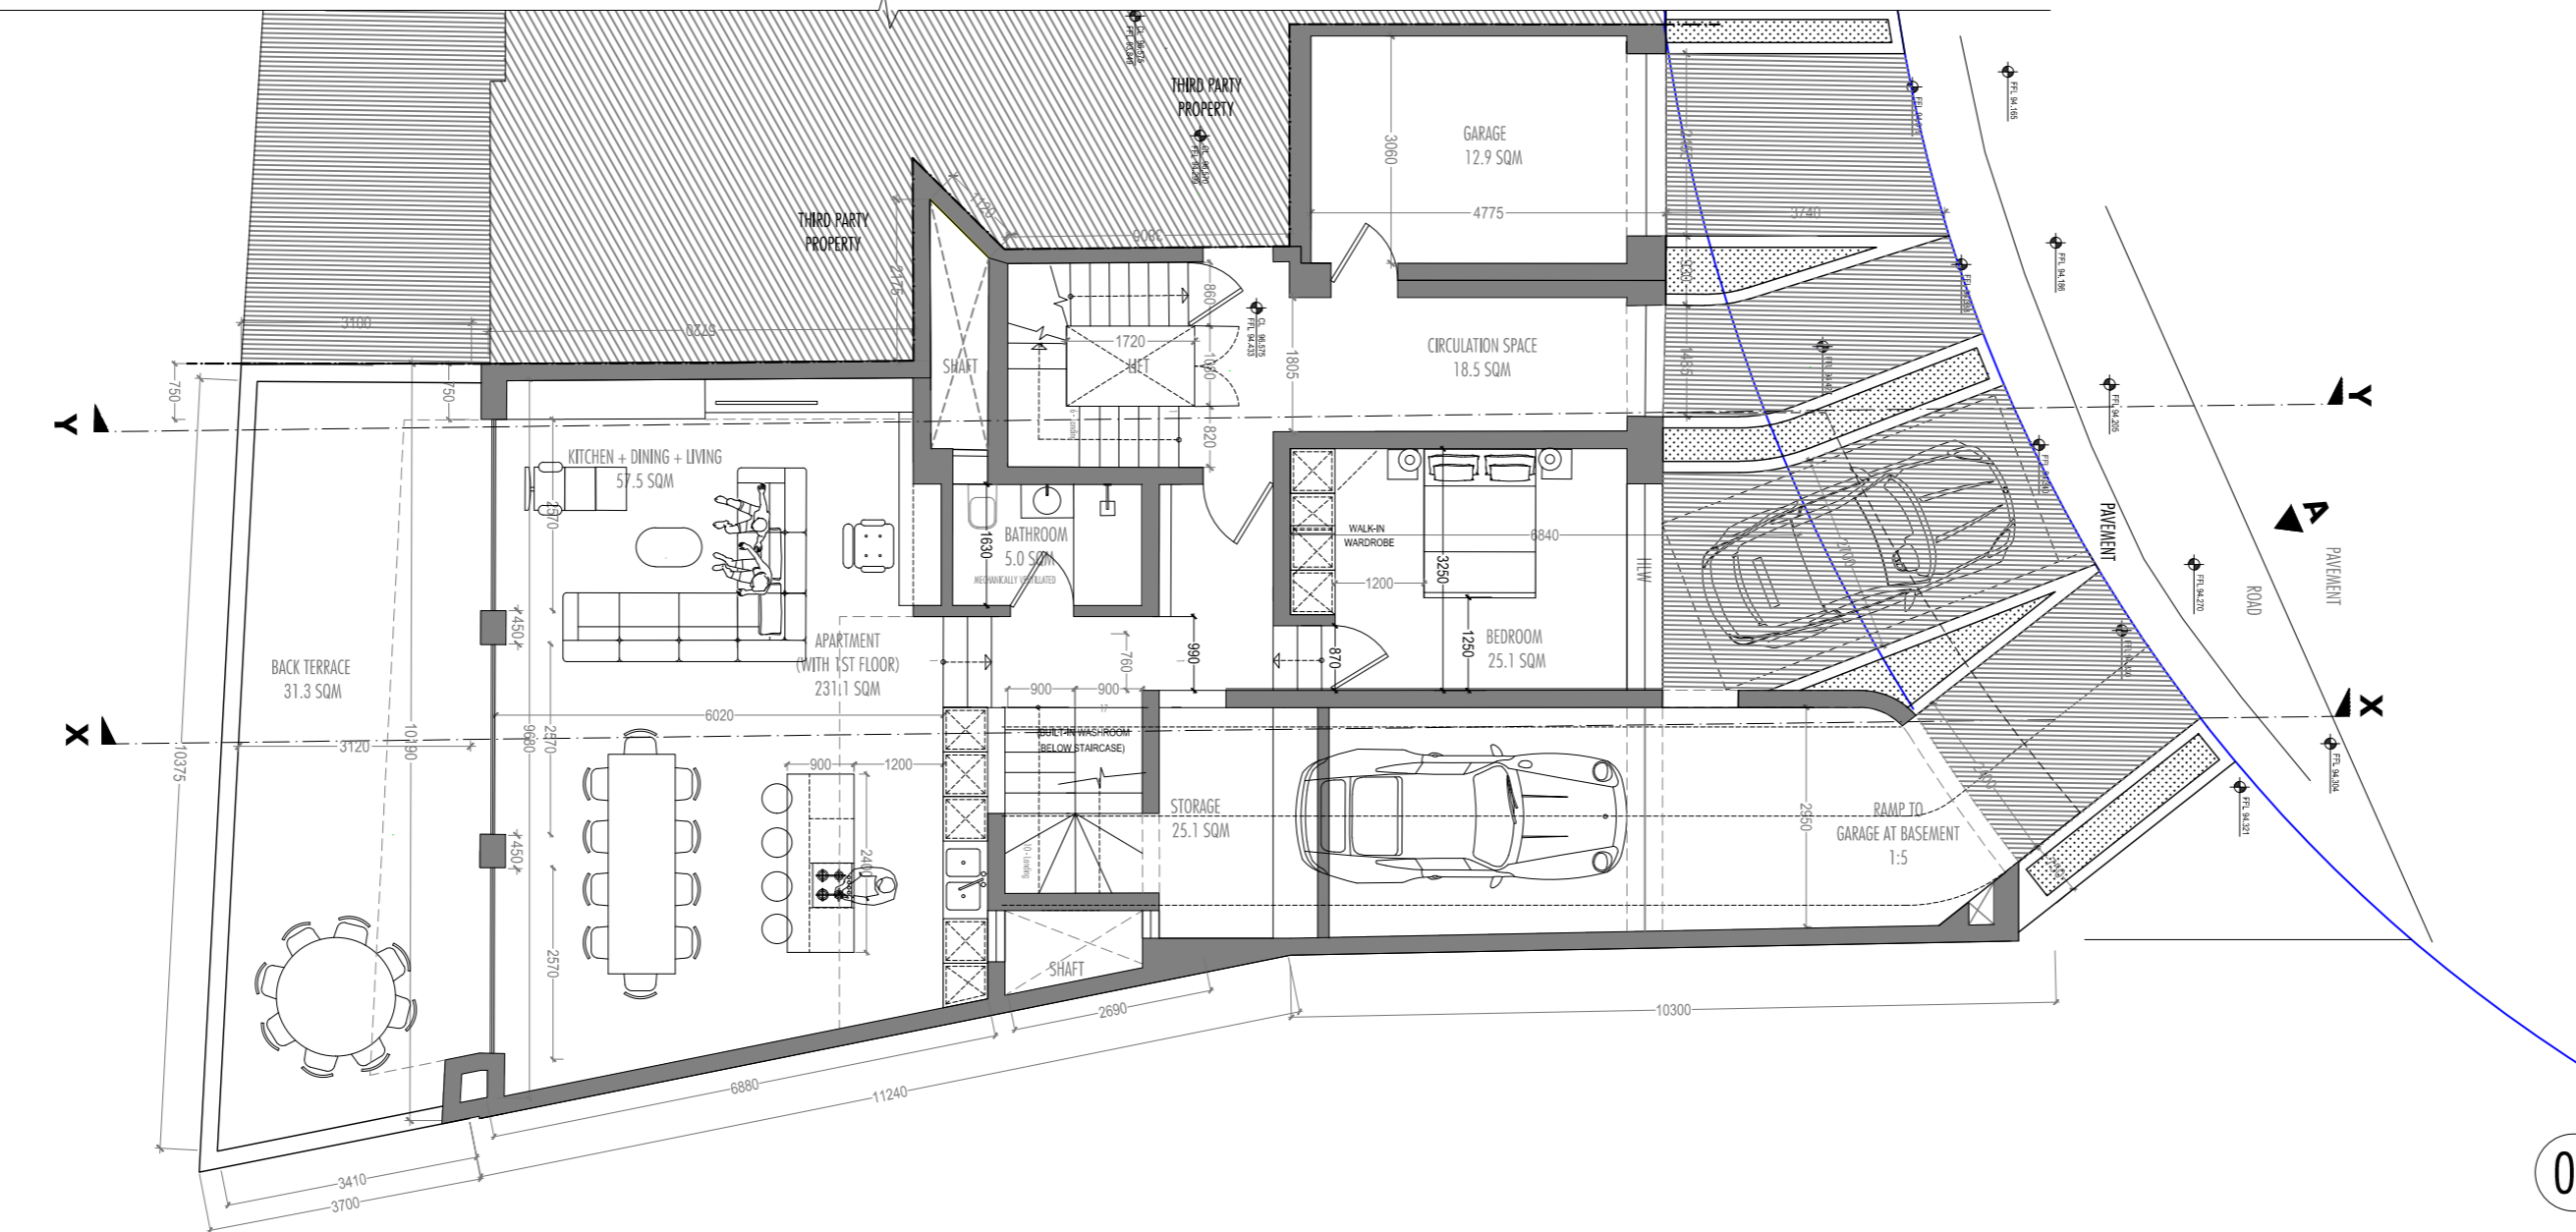


02 PROPOSED GROUND FLOOR PLAN
AMATO HOUSE - PROPOSED LAYOUT SCALE: 1/100 @ A1

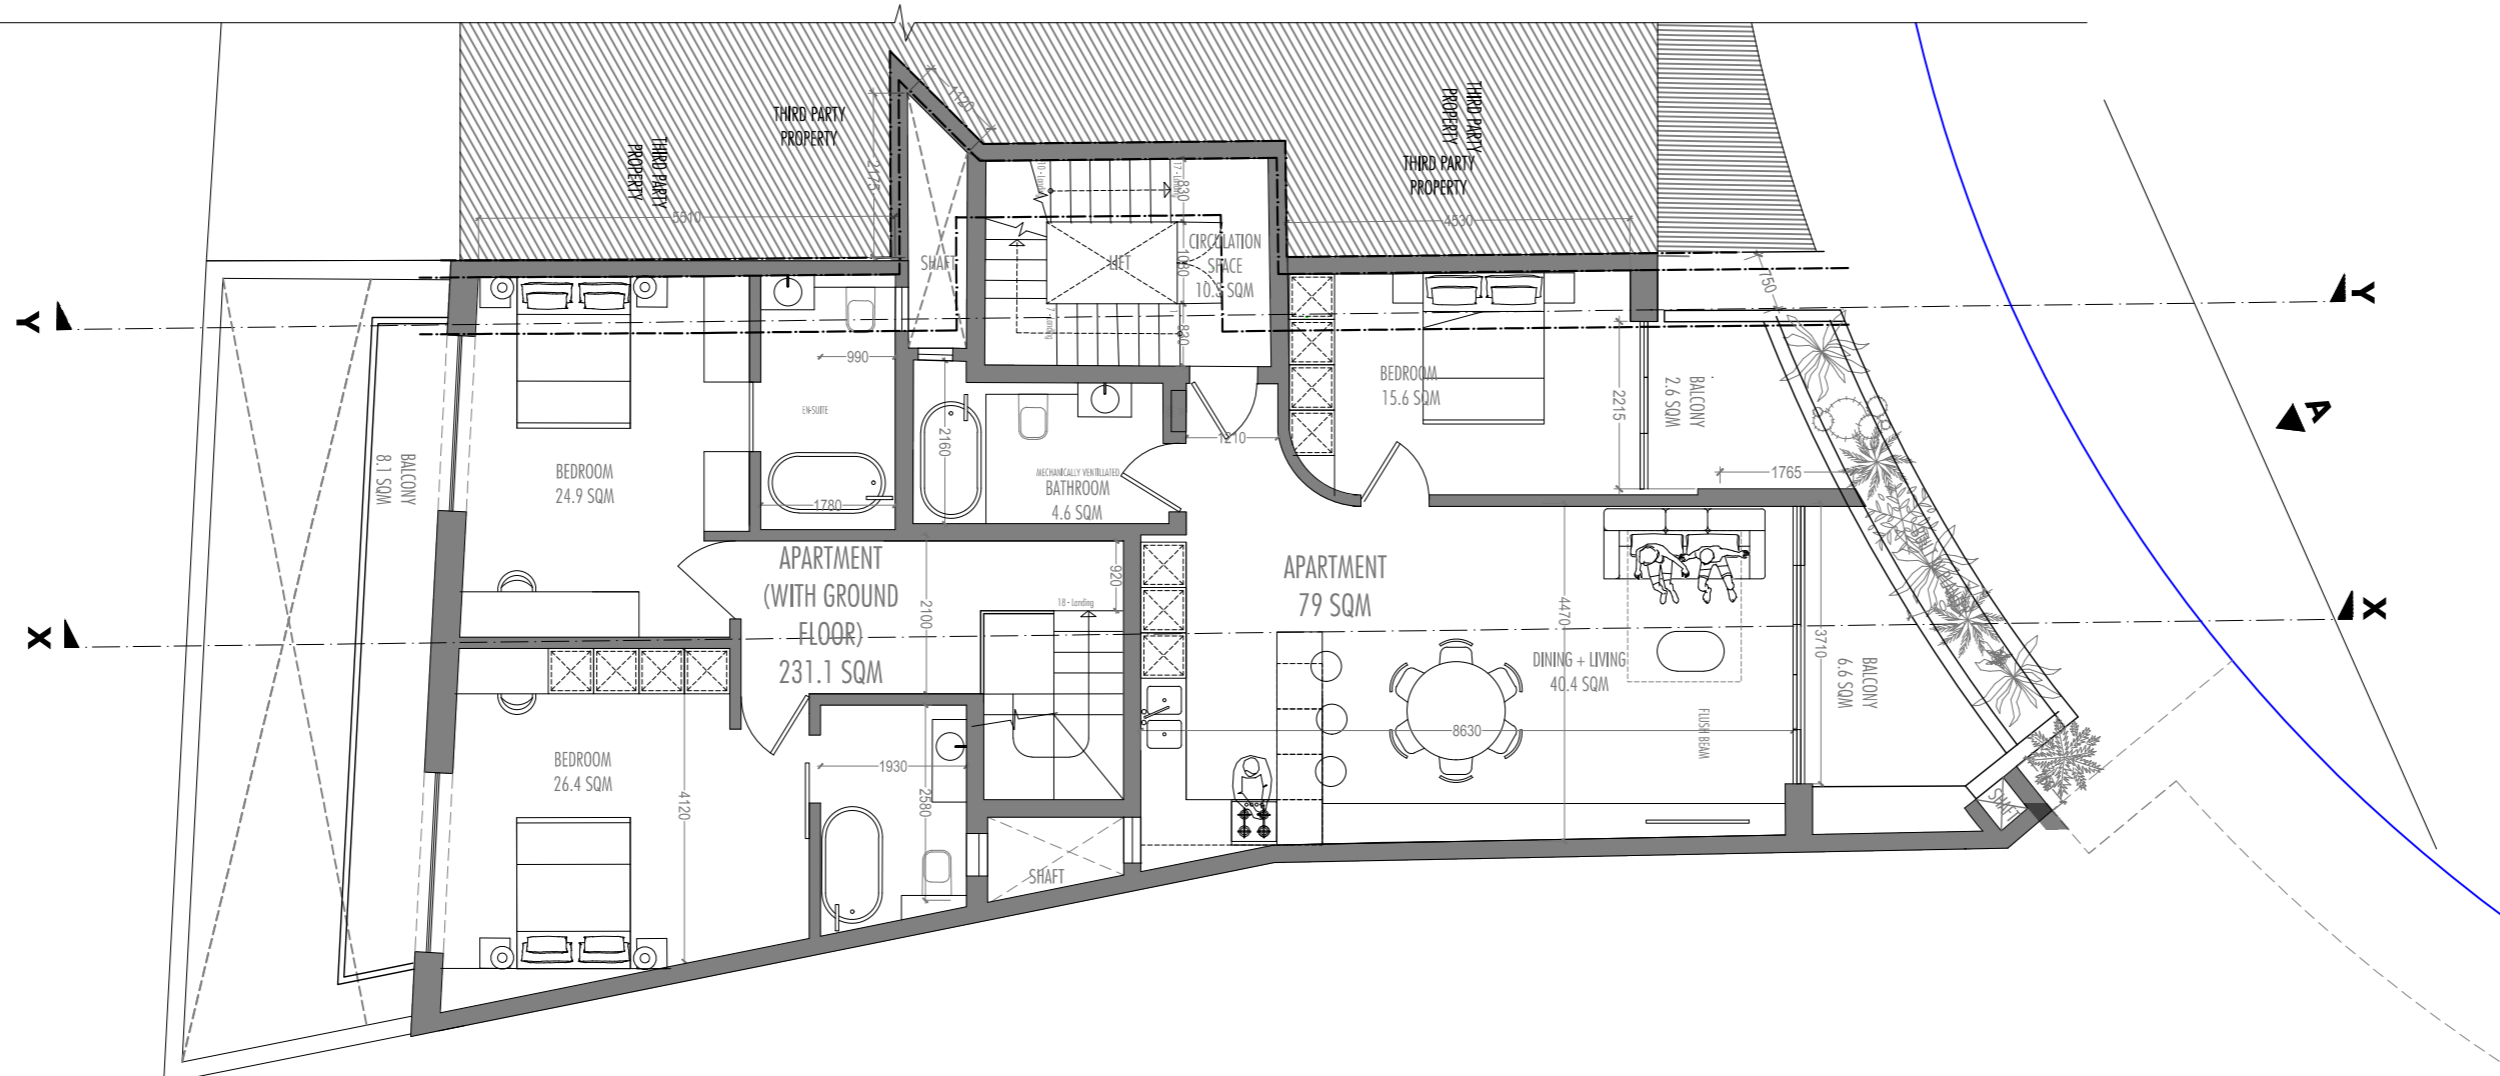

03 PROPOSED FIRST FLOOR PLAN
AMATO HOUSE - PROPOSED LAYOUT SCALE: 1/100 @ A1

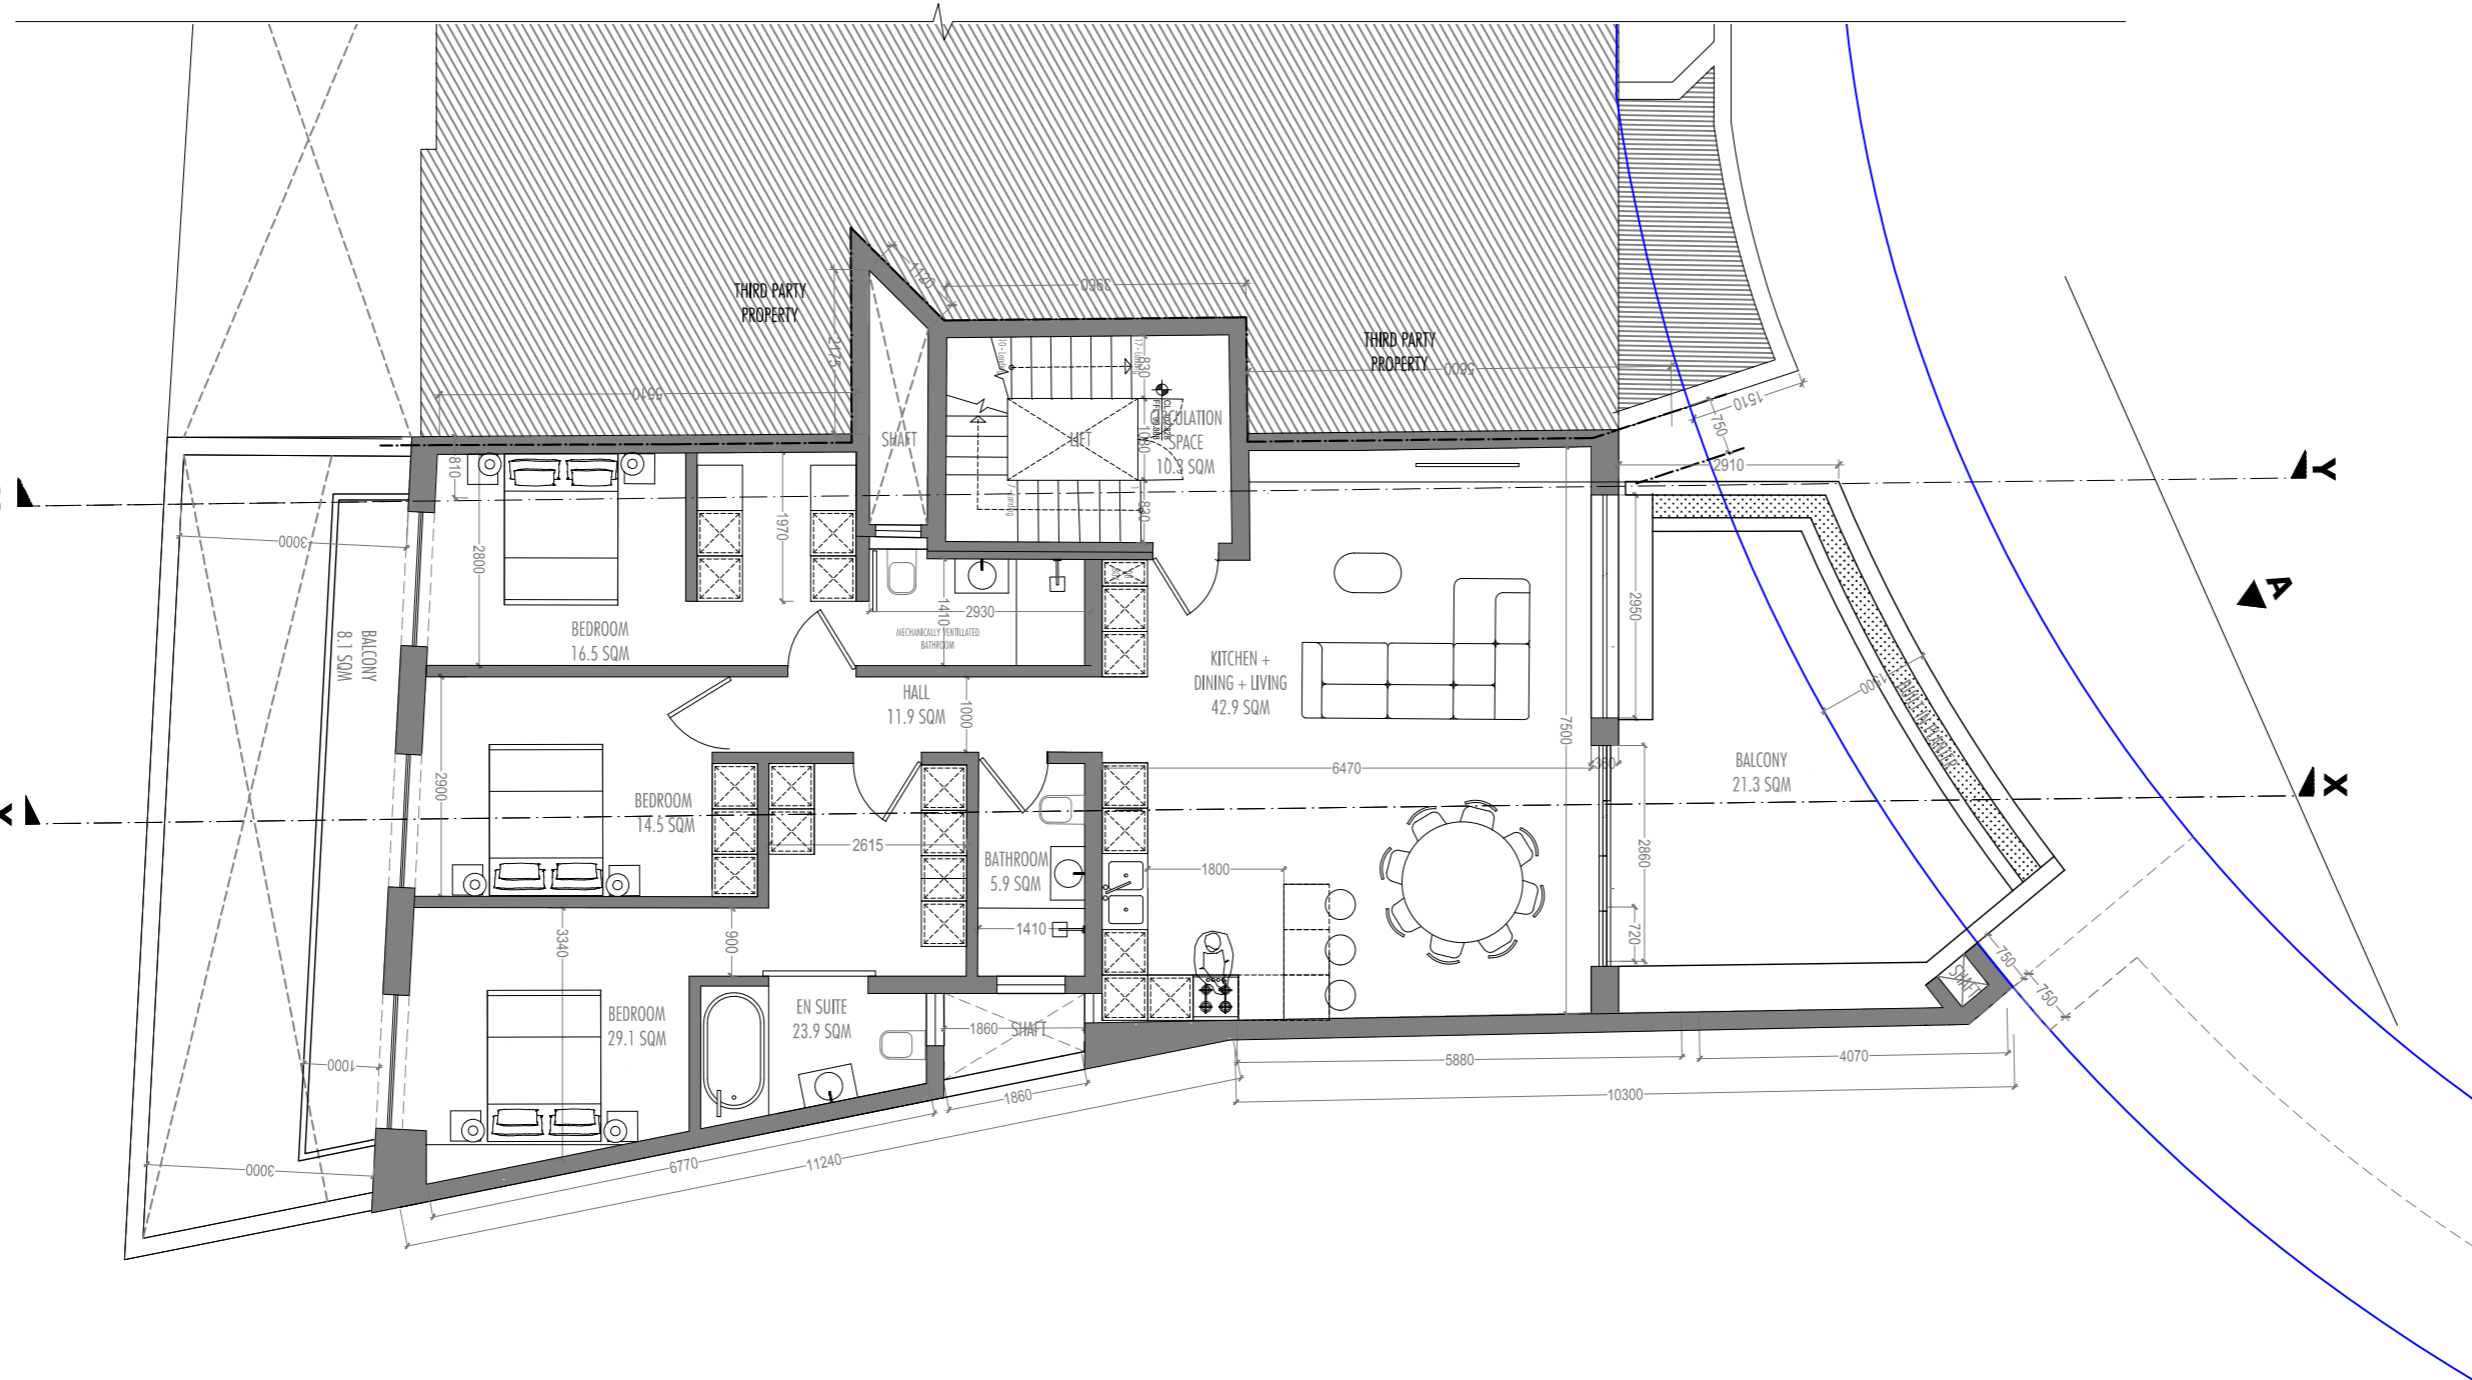

04 PROPOSED SECOND FLOOR PLAN
AMATO HOUSE - PROPOSED LAYOUT SCALE: 1/100 @ A1

 

SON

project	A003-AMATO HOUSE	client	MICHAEL AMATO	drawn	AH	revisions	
address	TRIOJIL-GEJZA, SWIEGI			architect	MS/MP	01.19.03.2020	MS CHANGES FOLLOWING PA INITIAL S. REQUIREMENTS
drawing	PROPOSED DRAWINGS - BASEMENT, GROUND FLOOR, FIRST & SECOND FLOOR PLANS					01.13.07.2020	MS CHANGES FOLLOWING FURTHER PA REQUIREMENTS
dwg no	A 0 0 3 - P - 0 0 2 - R E V - 0 0 2			date	18.02.2020		
				scale	1:100@A1		

