


Proposed Third Floor Plan
Scale 1:100

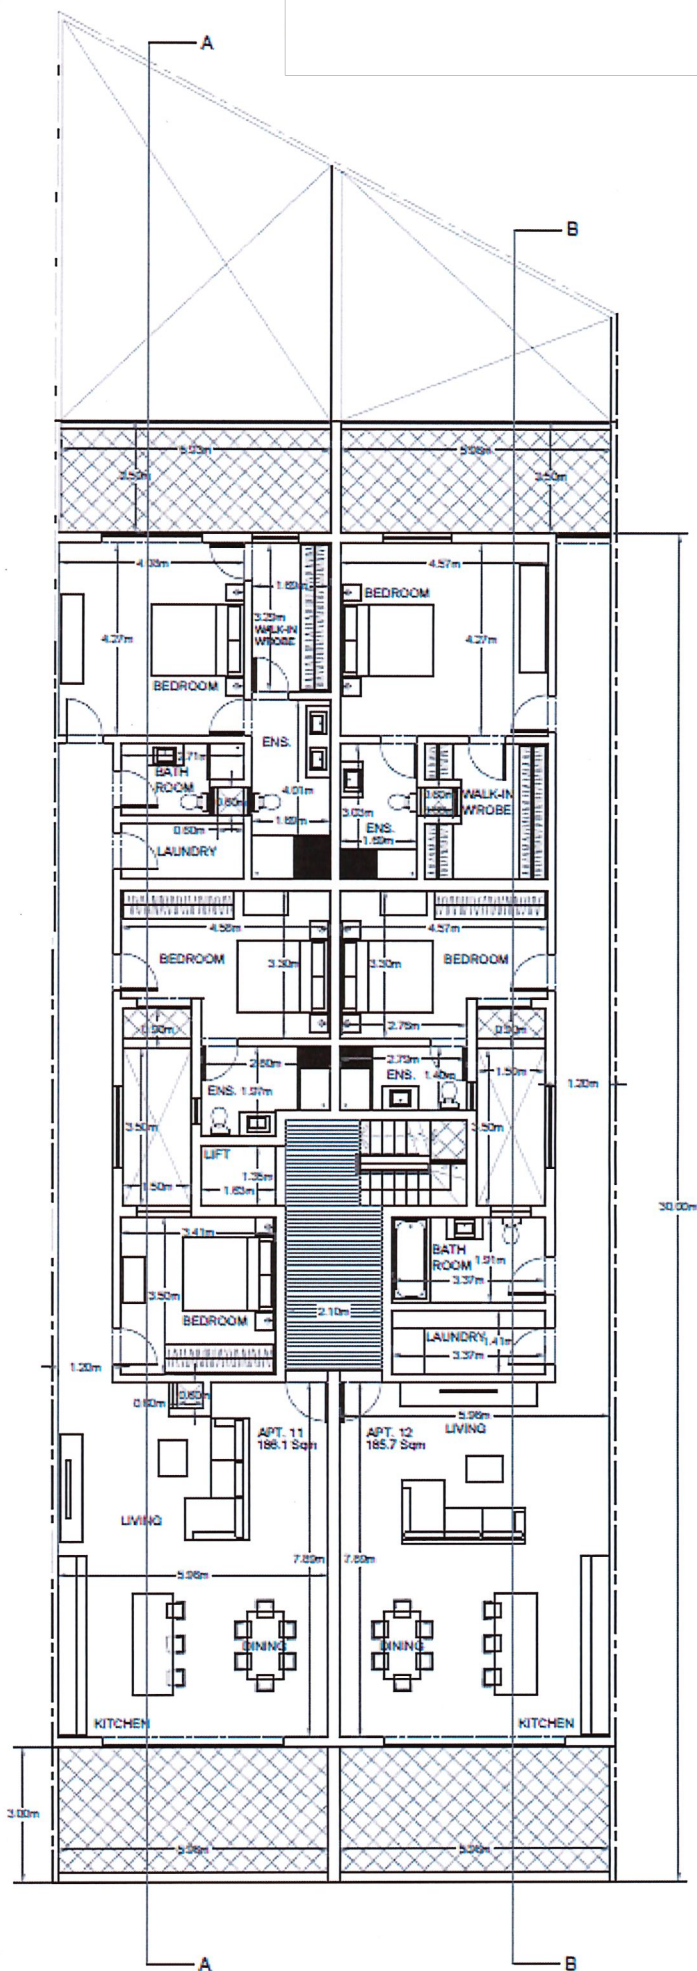

Proposed Setback Floor Plan
Scale 1:100