


3  
2  
1  
9  
8  
7  
6  
5  
4  
3  
2  
1  
9  
8  
7  
6  
5  
4  
3  
2  
1  
9  
8  
7  
6  
5  
4  
3  
2  
1

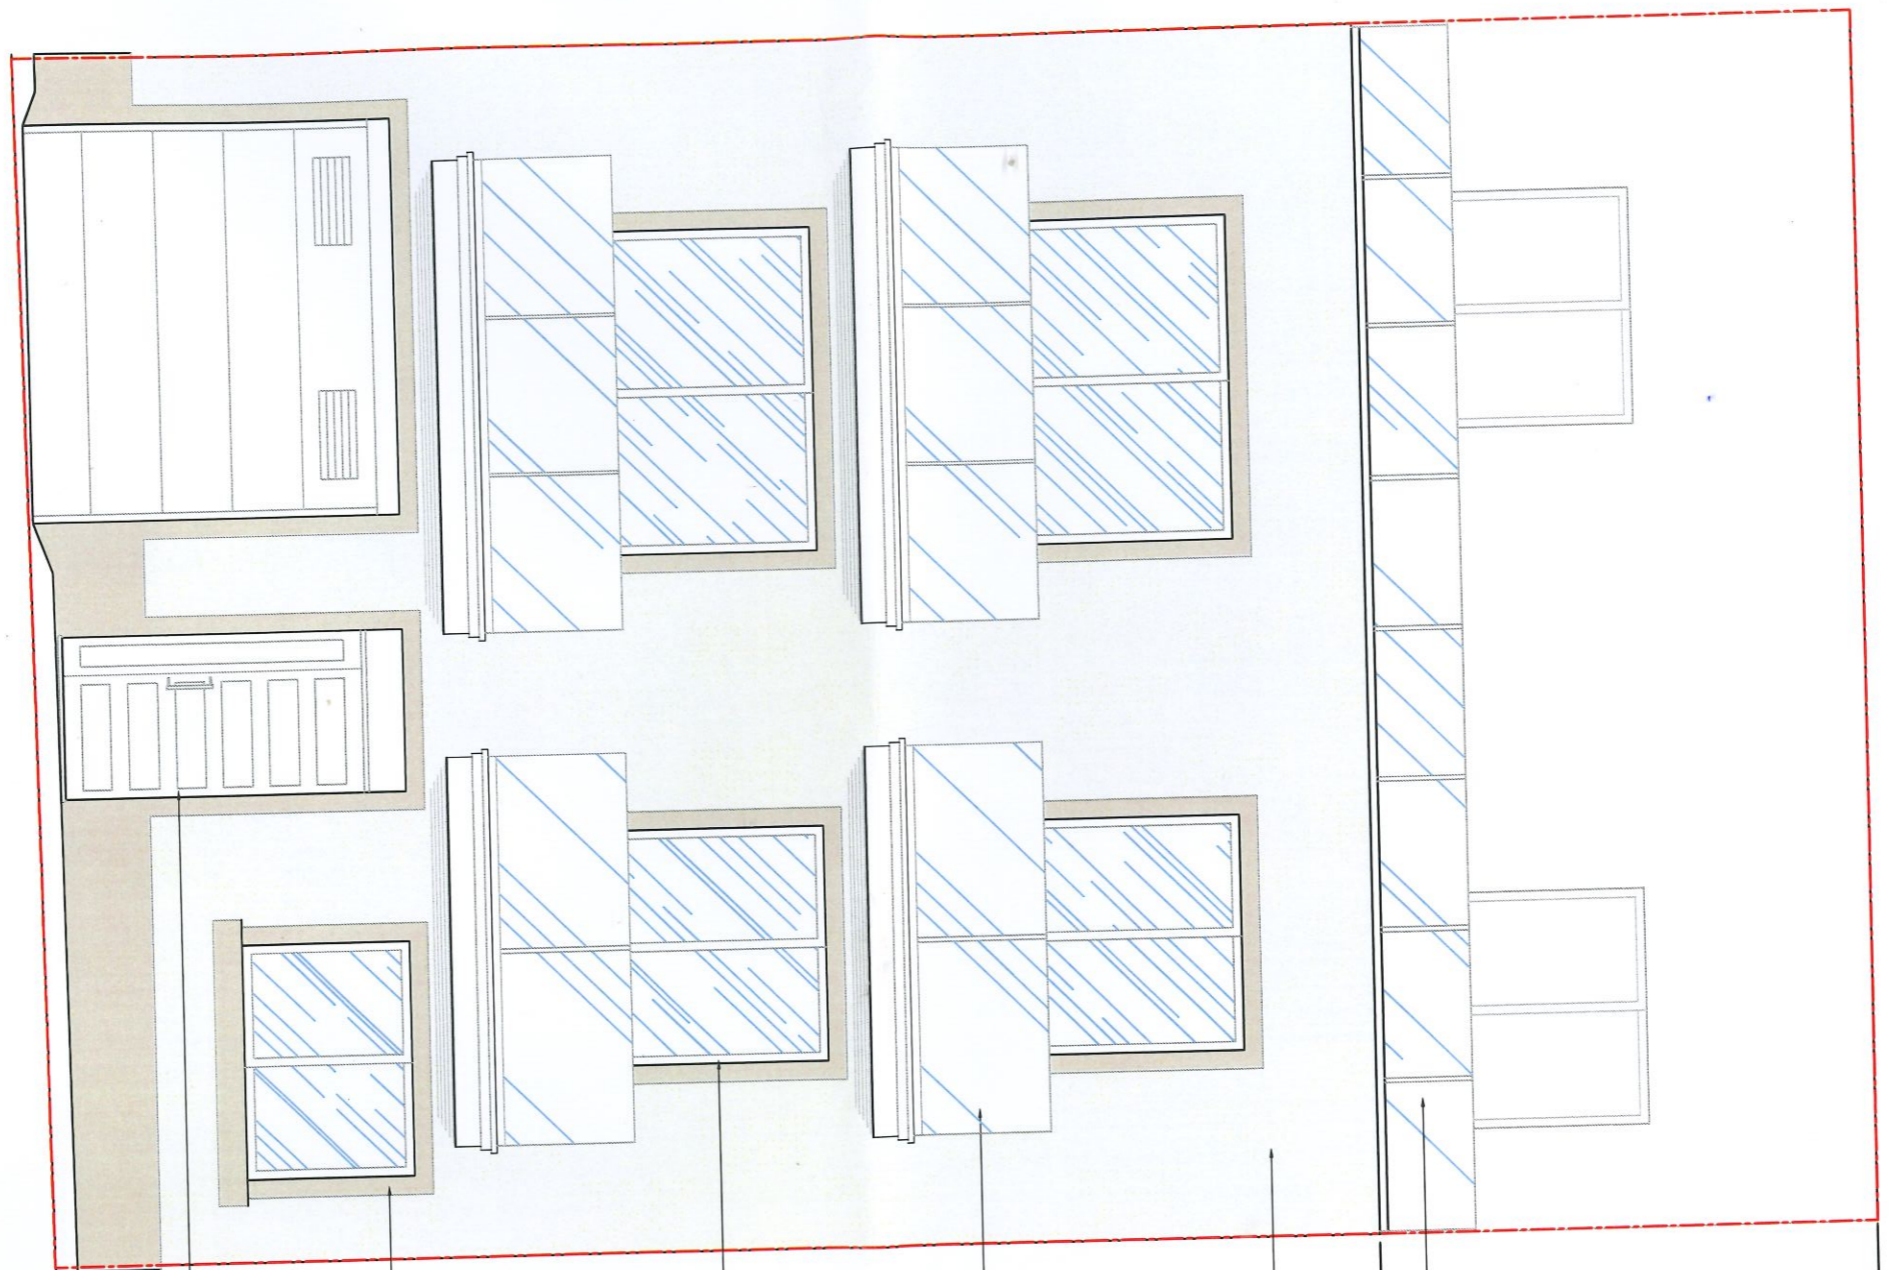

3.40m  
12.30m  
8.90m  
Pavement Level  
Main Door in Aluminum  
Local 'Frankal' Stone unrendered & unpainted  
Apertures in White Aluminum  
Glass Railing  
Local 'Frankal' Stone unrendered & unpainted  
Glass Railing

**PROPOSED**  
**FRONT ELEVATION**

Scale 1:50

