




PROPOSED
Third Floor Plan
scale 1:100

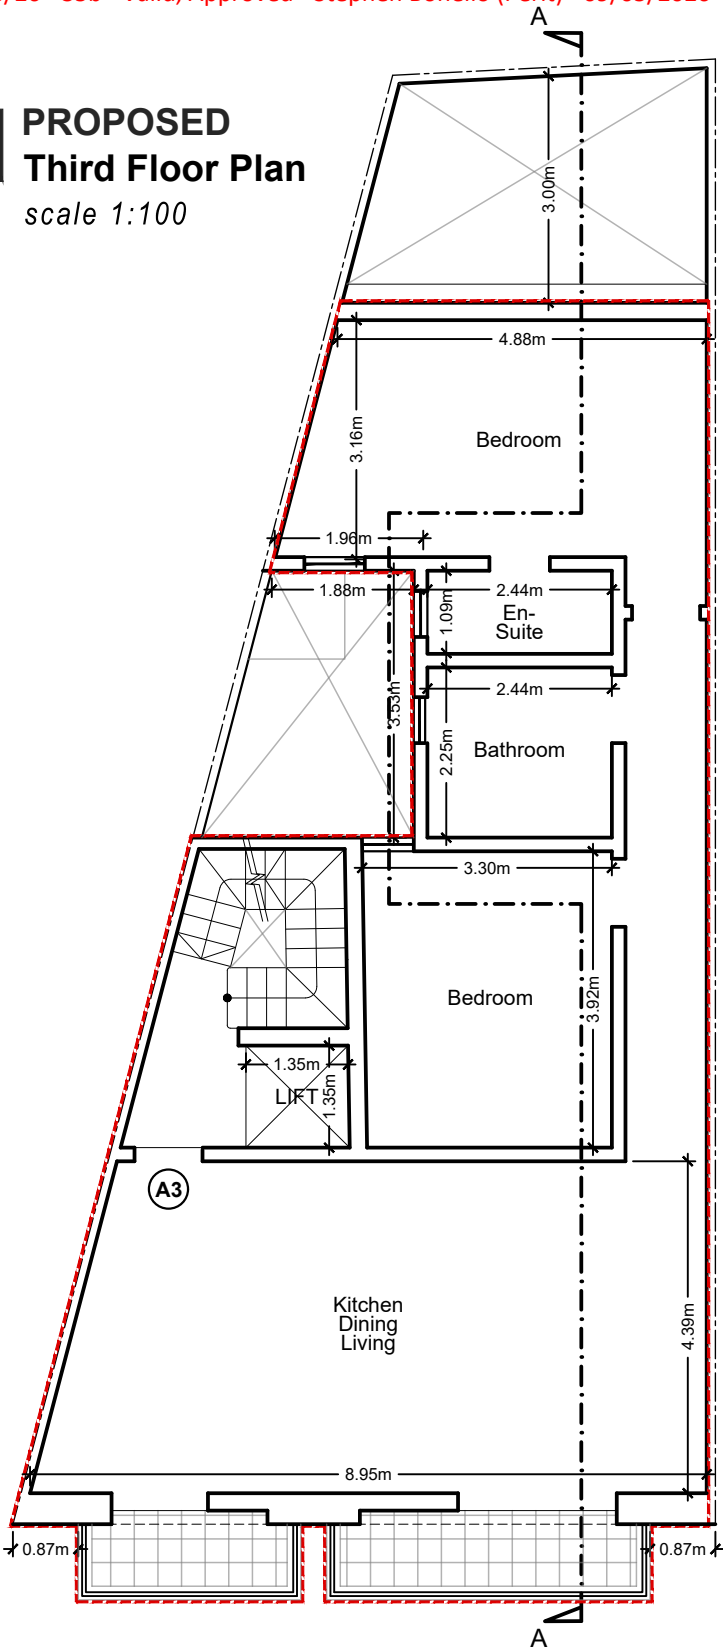

PROPOSED
Receded Floor Plan
scale 1:100

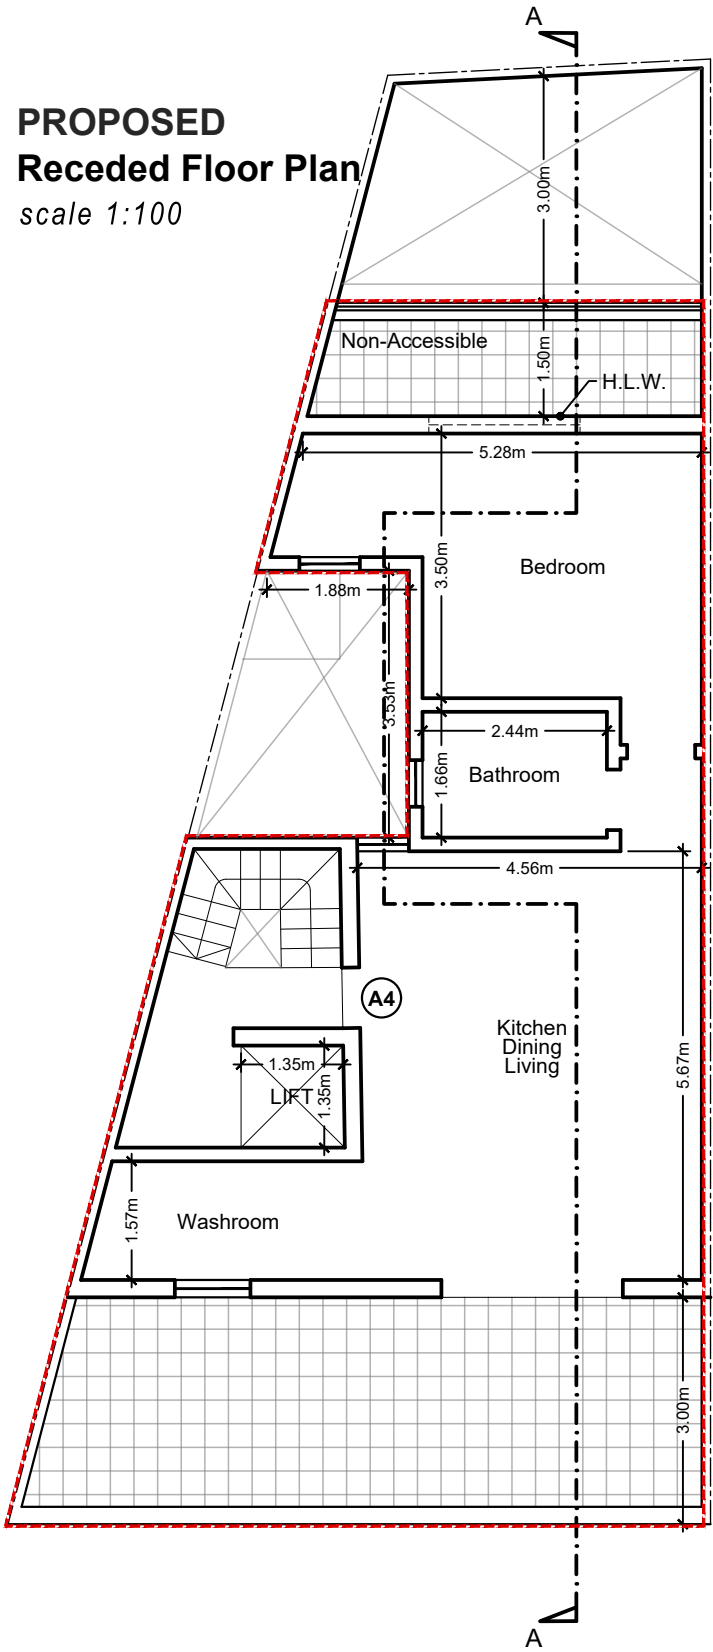

PROPOSED
Roof Floor Plan
scale 1:100

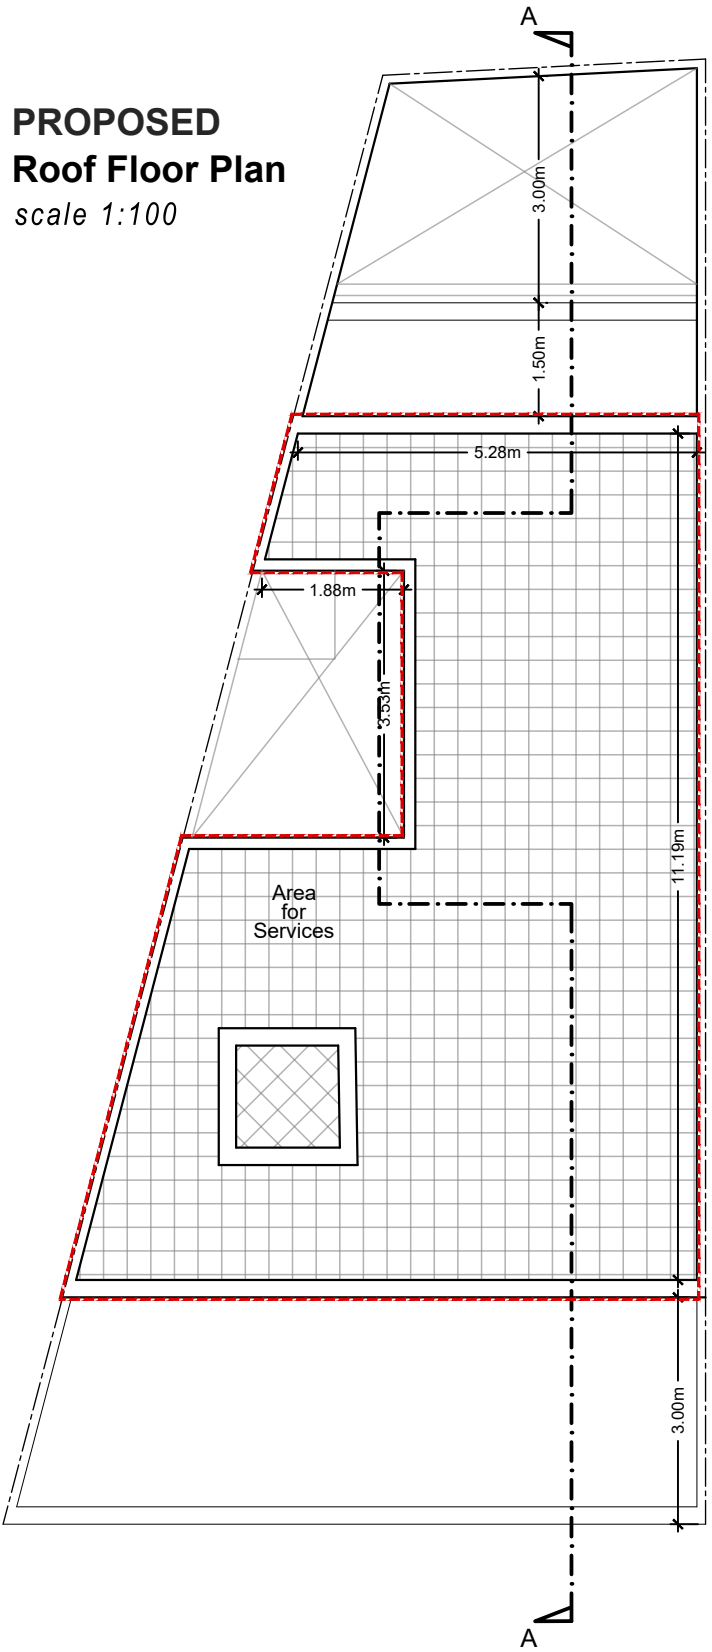

Dwelling	Bedrooms	Int. Area m ²	Ext. Area m ²	Total Area m ²
A3	2	96	7	103
A4	1	61	35	96




Samuel Formosa
B.E. & A.(Hons), M.Sc.Arch.(Lond), M.Sc.(Env.Pl'n. & Mgt.), A. & C.E.
Architect, Interior Designer, Planning Consultant, Civil Engineer.

18, "Corona" Turu Lentini Str.
Hamrun HMR 02, MALTA

tel: (356) 2122 8880, mob: 99490191
email: samuel.formosa68@gmail.com

client:

Mr. Bashar Ibrahim

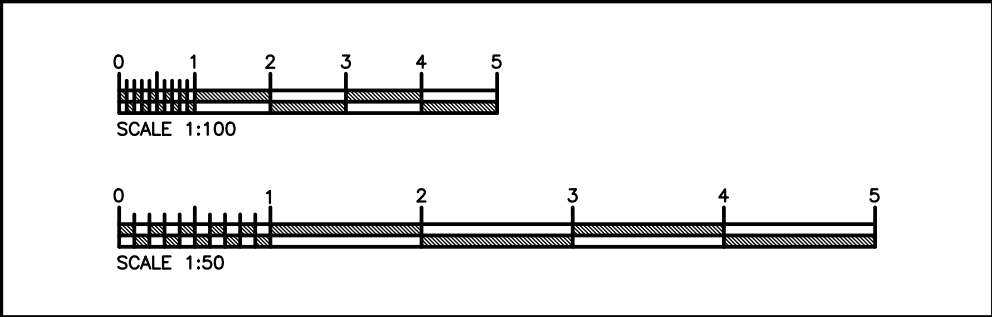

Materials Legend:

FF	'Fuq il-Fil' Finish
PF	Paint Finish
SF	Stone Finish
WIR	Wrought Iron Railing
AR	Aluminum Railing
AGR	Aluminum Glass Railing
TA	Timber Aperture
AA	Aluminum Aperture
MA	Metal Aperture

	To Sanction
	To Construct
	Approved but not built
	To Demolish

job title:

Alterations to existing structure and construction of apartments and a penthouse at receded floor level

job no:	drawing no:	drawn by:
25112	03	K.G.S.
date:	scale:	checked by:
DEC 25	AS SHOWN	S.FORMOSA