




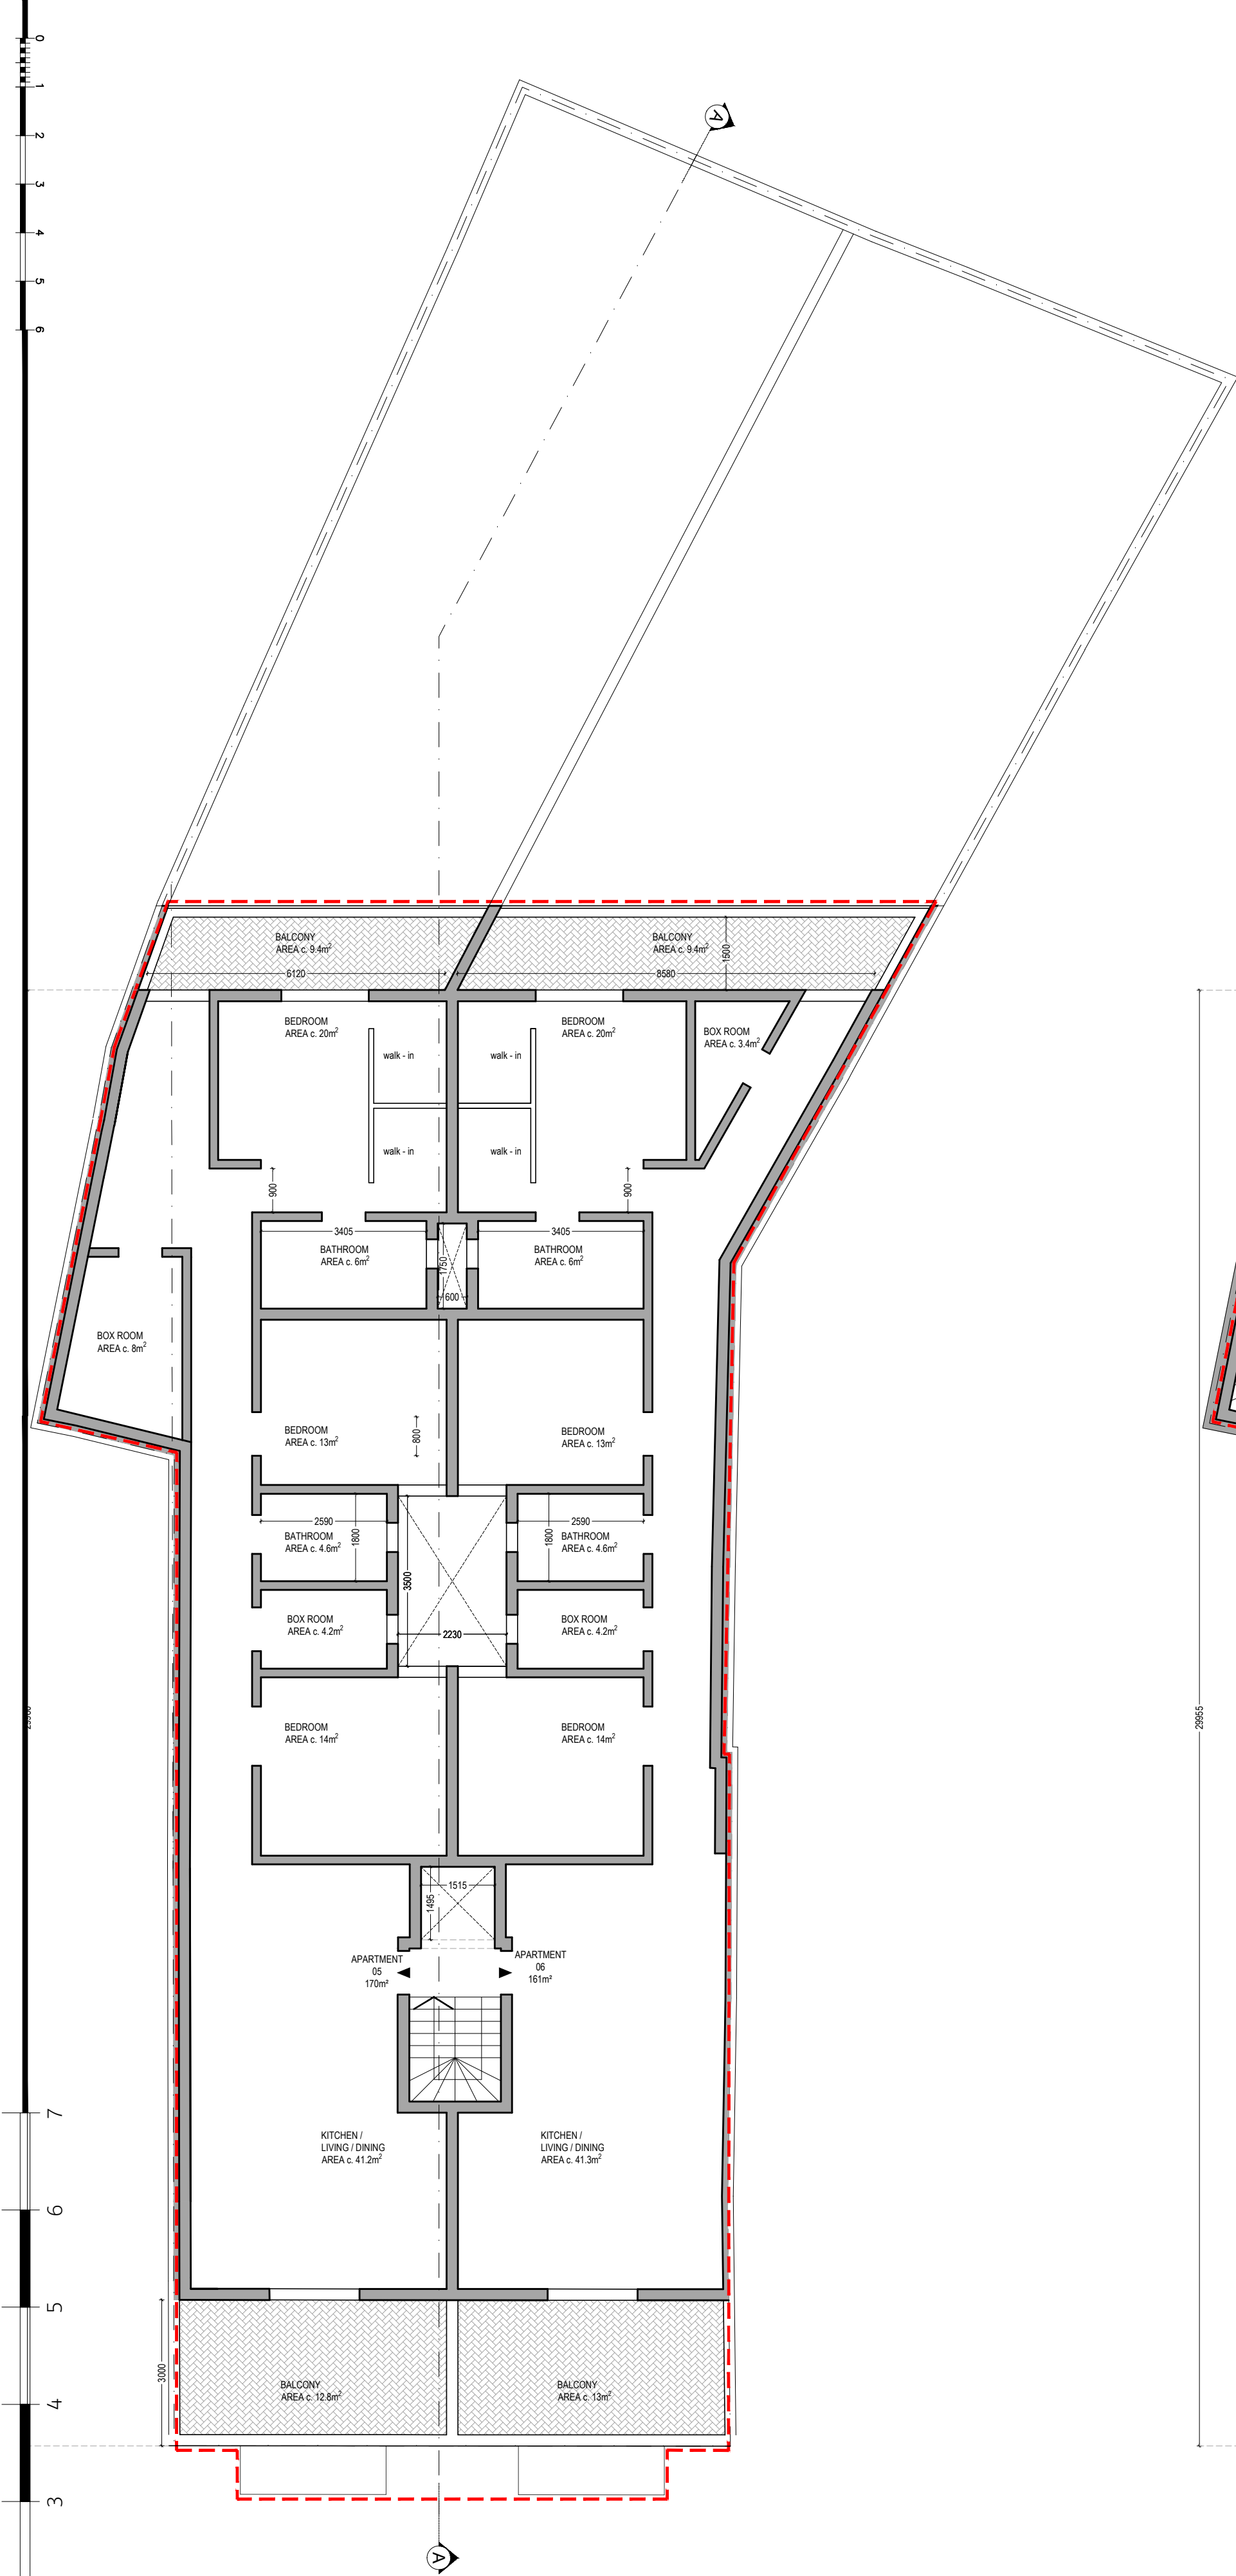

PROPOSED THIRD FLOOR
Scale 1:100

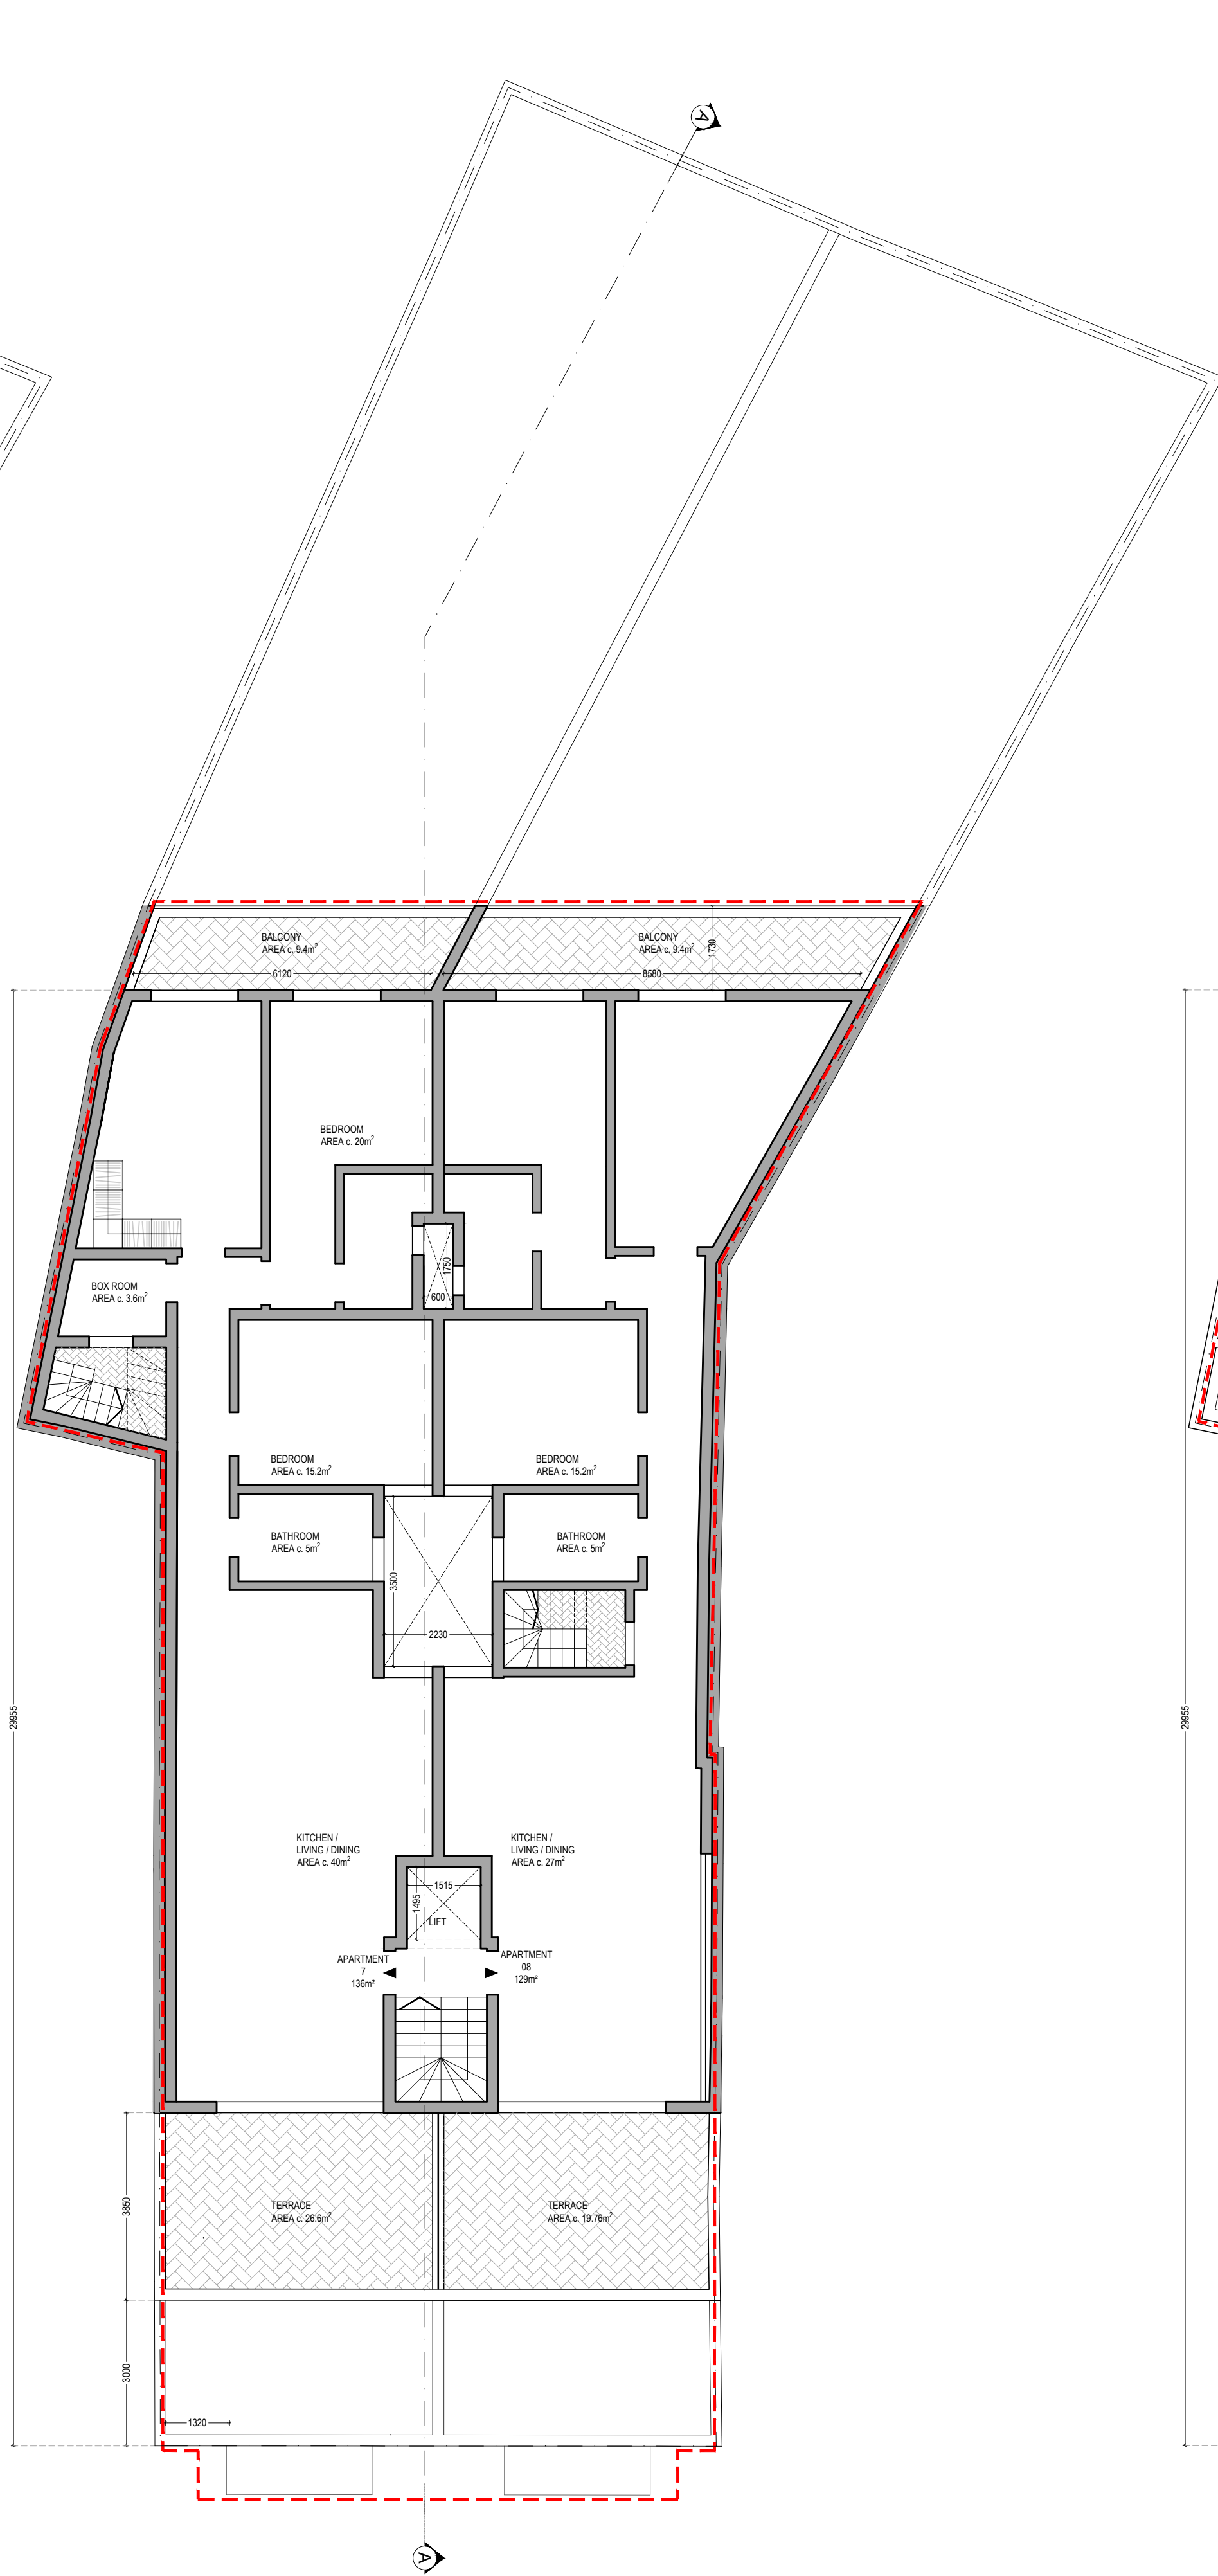

PROPOSED RECEDED FLOOR
Scale 1:100

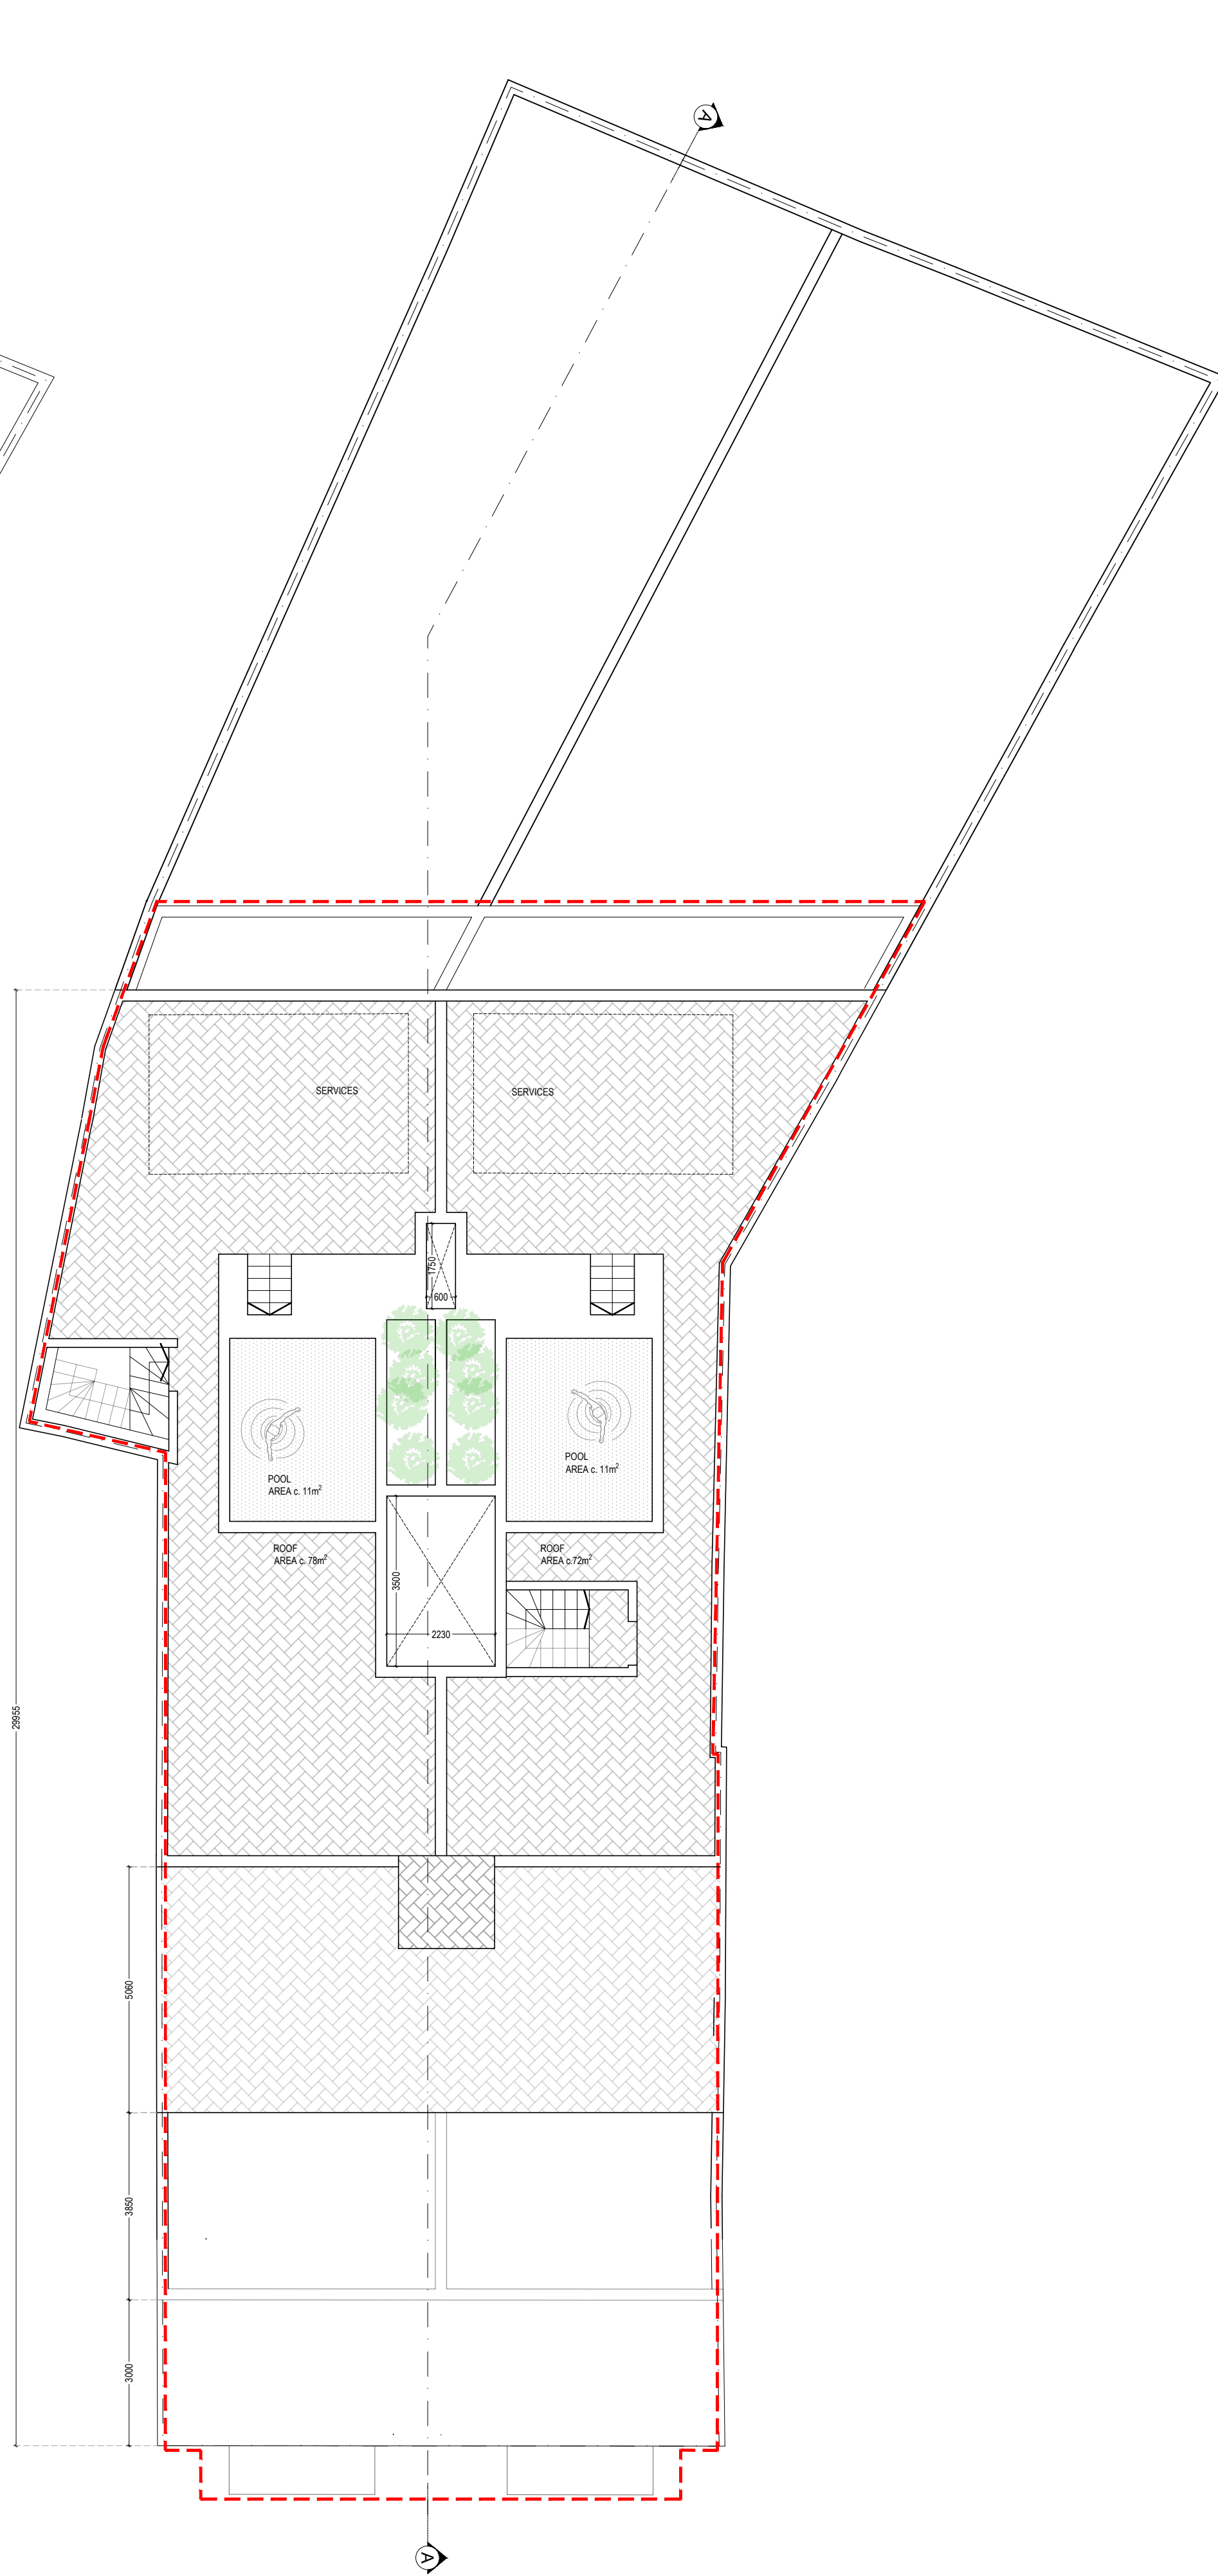

PROPOSED ROOF PLAN
Scale 1:100