


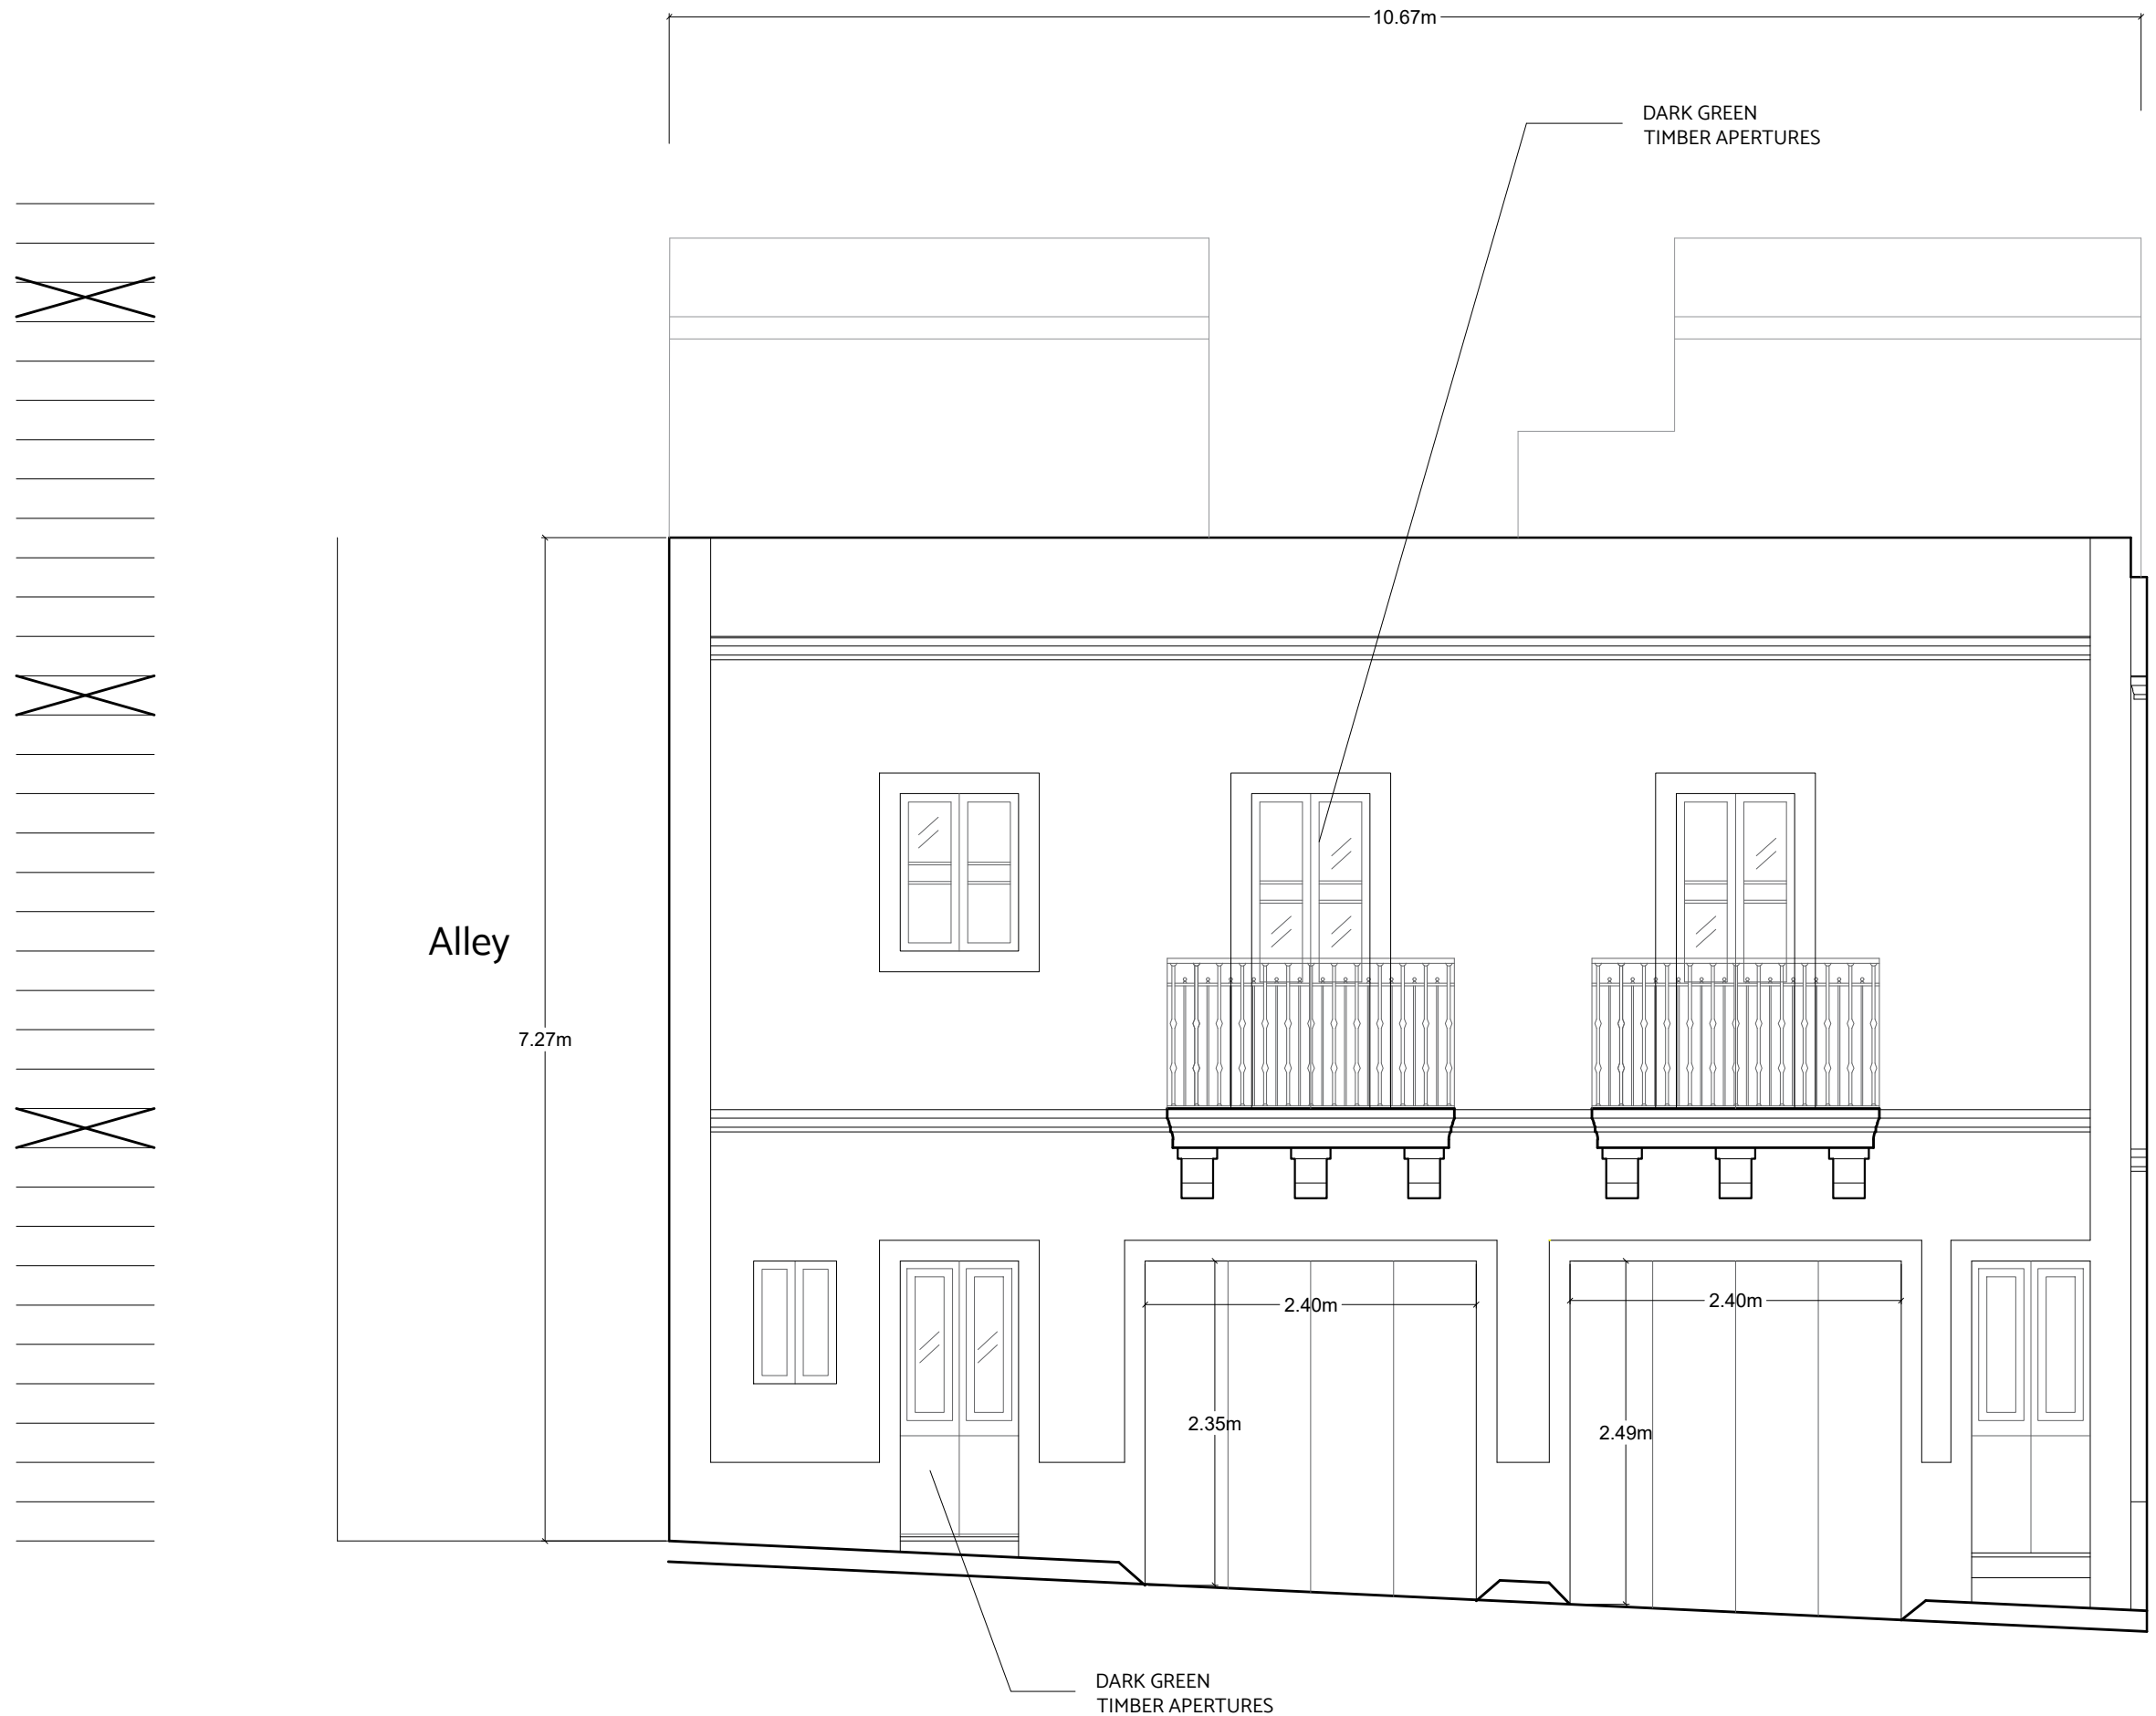

Proposed Front Elevation

Scale 1:50
clean copy