


PROPOSED GROUND FLOOR PLAN
Scale 1:100

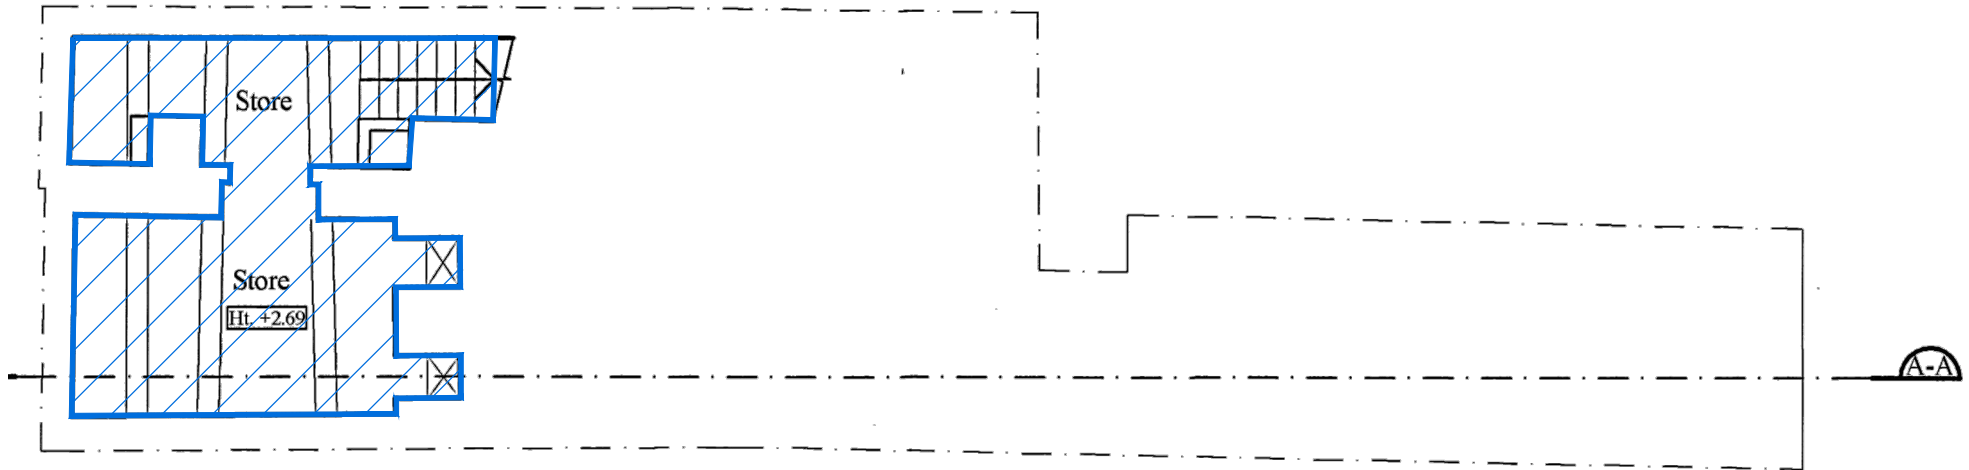

PROPOSED BASEMENT
Scale 1:100