



Scale 1:100

 


AREAS


Unit	Int. Area	Ext. Area	Total Area
5	137 sq.m	32 sq.m	169 sq.m

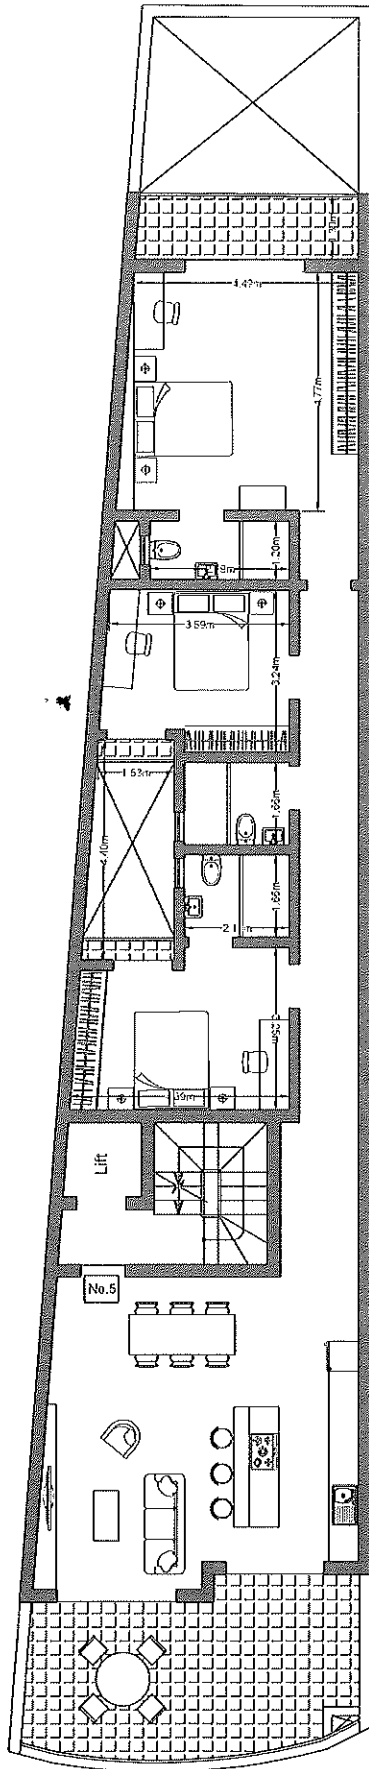

PROPOSED RECEDED FLOOR PLAN  
SCALE 1:100

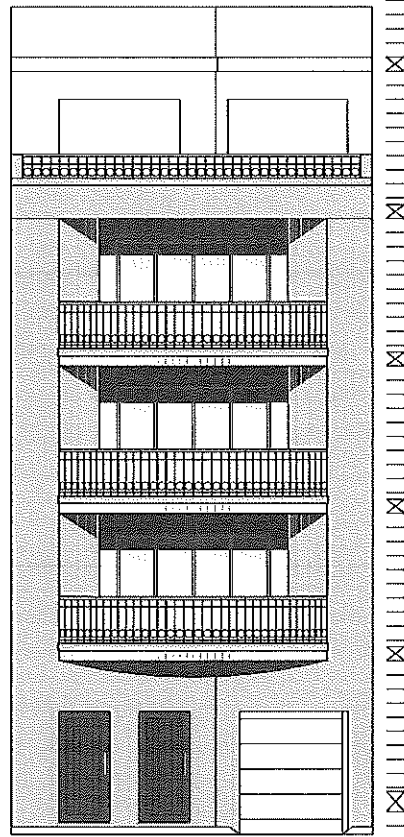

PROPOSED ELEVATION  
SCALE 1:100

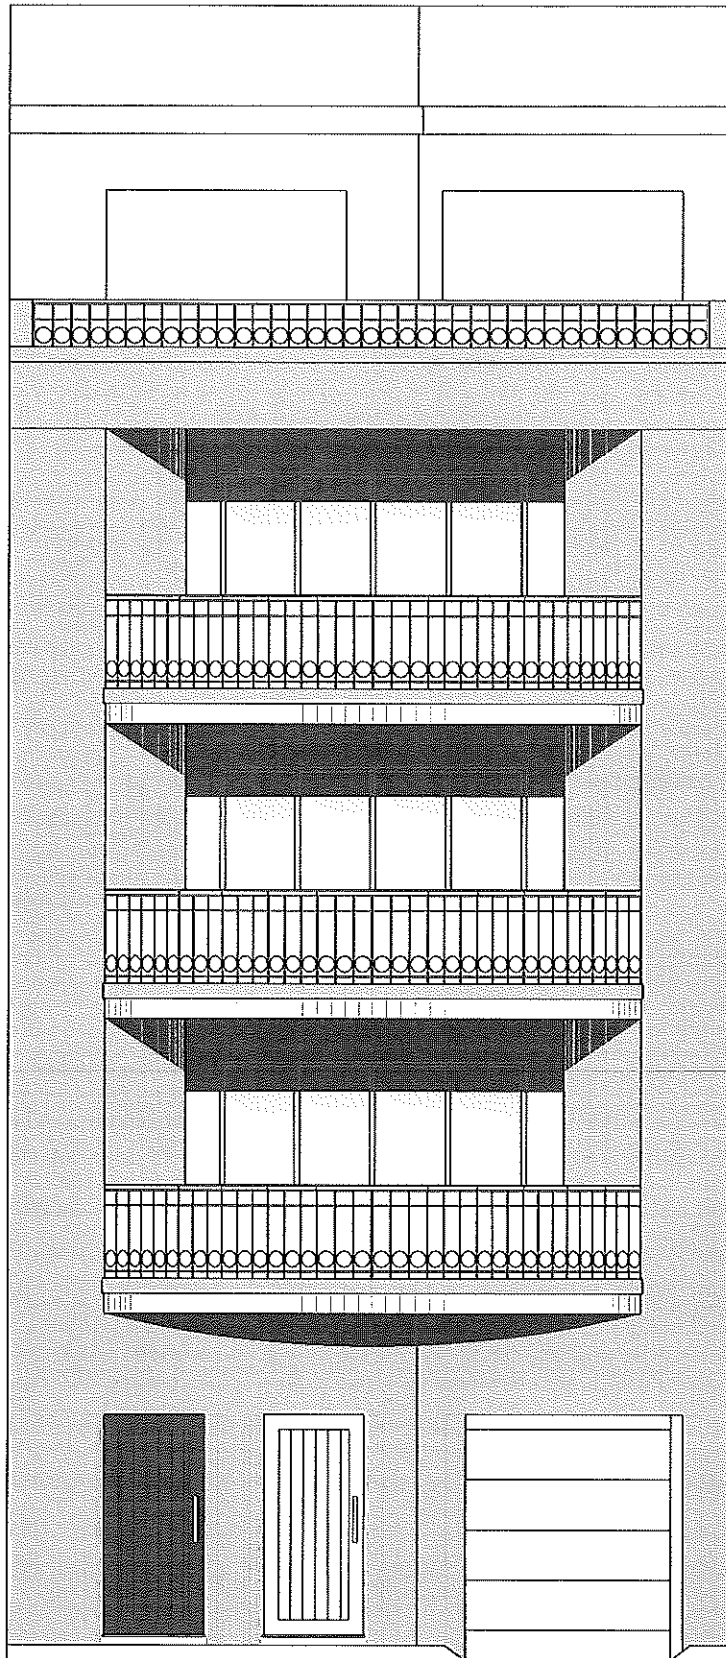

PROPOSED ELEVATION  
SCALE 1:50

