


THIS DRAWING IS CONFIDENTIAL AND IS THE PROPERTY OF MDESIGN.  
IT MUST NOT BE DISCLOSED TO A THIRD PARTY, COPIED OR LENT,  
WITHOUT THE WRITTEN CONSENT OF MDESIGN.

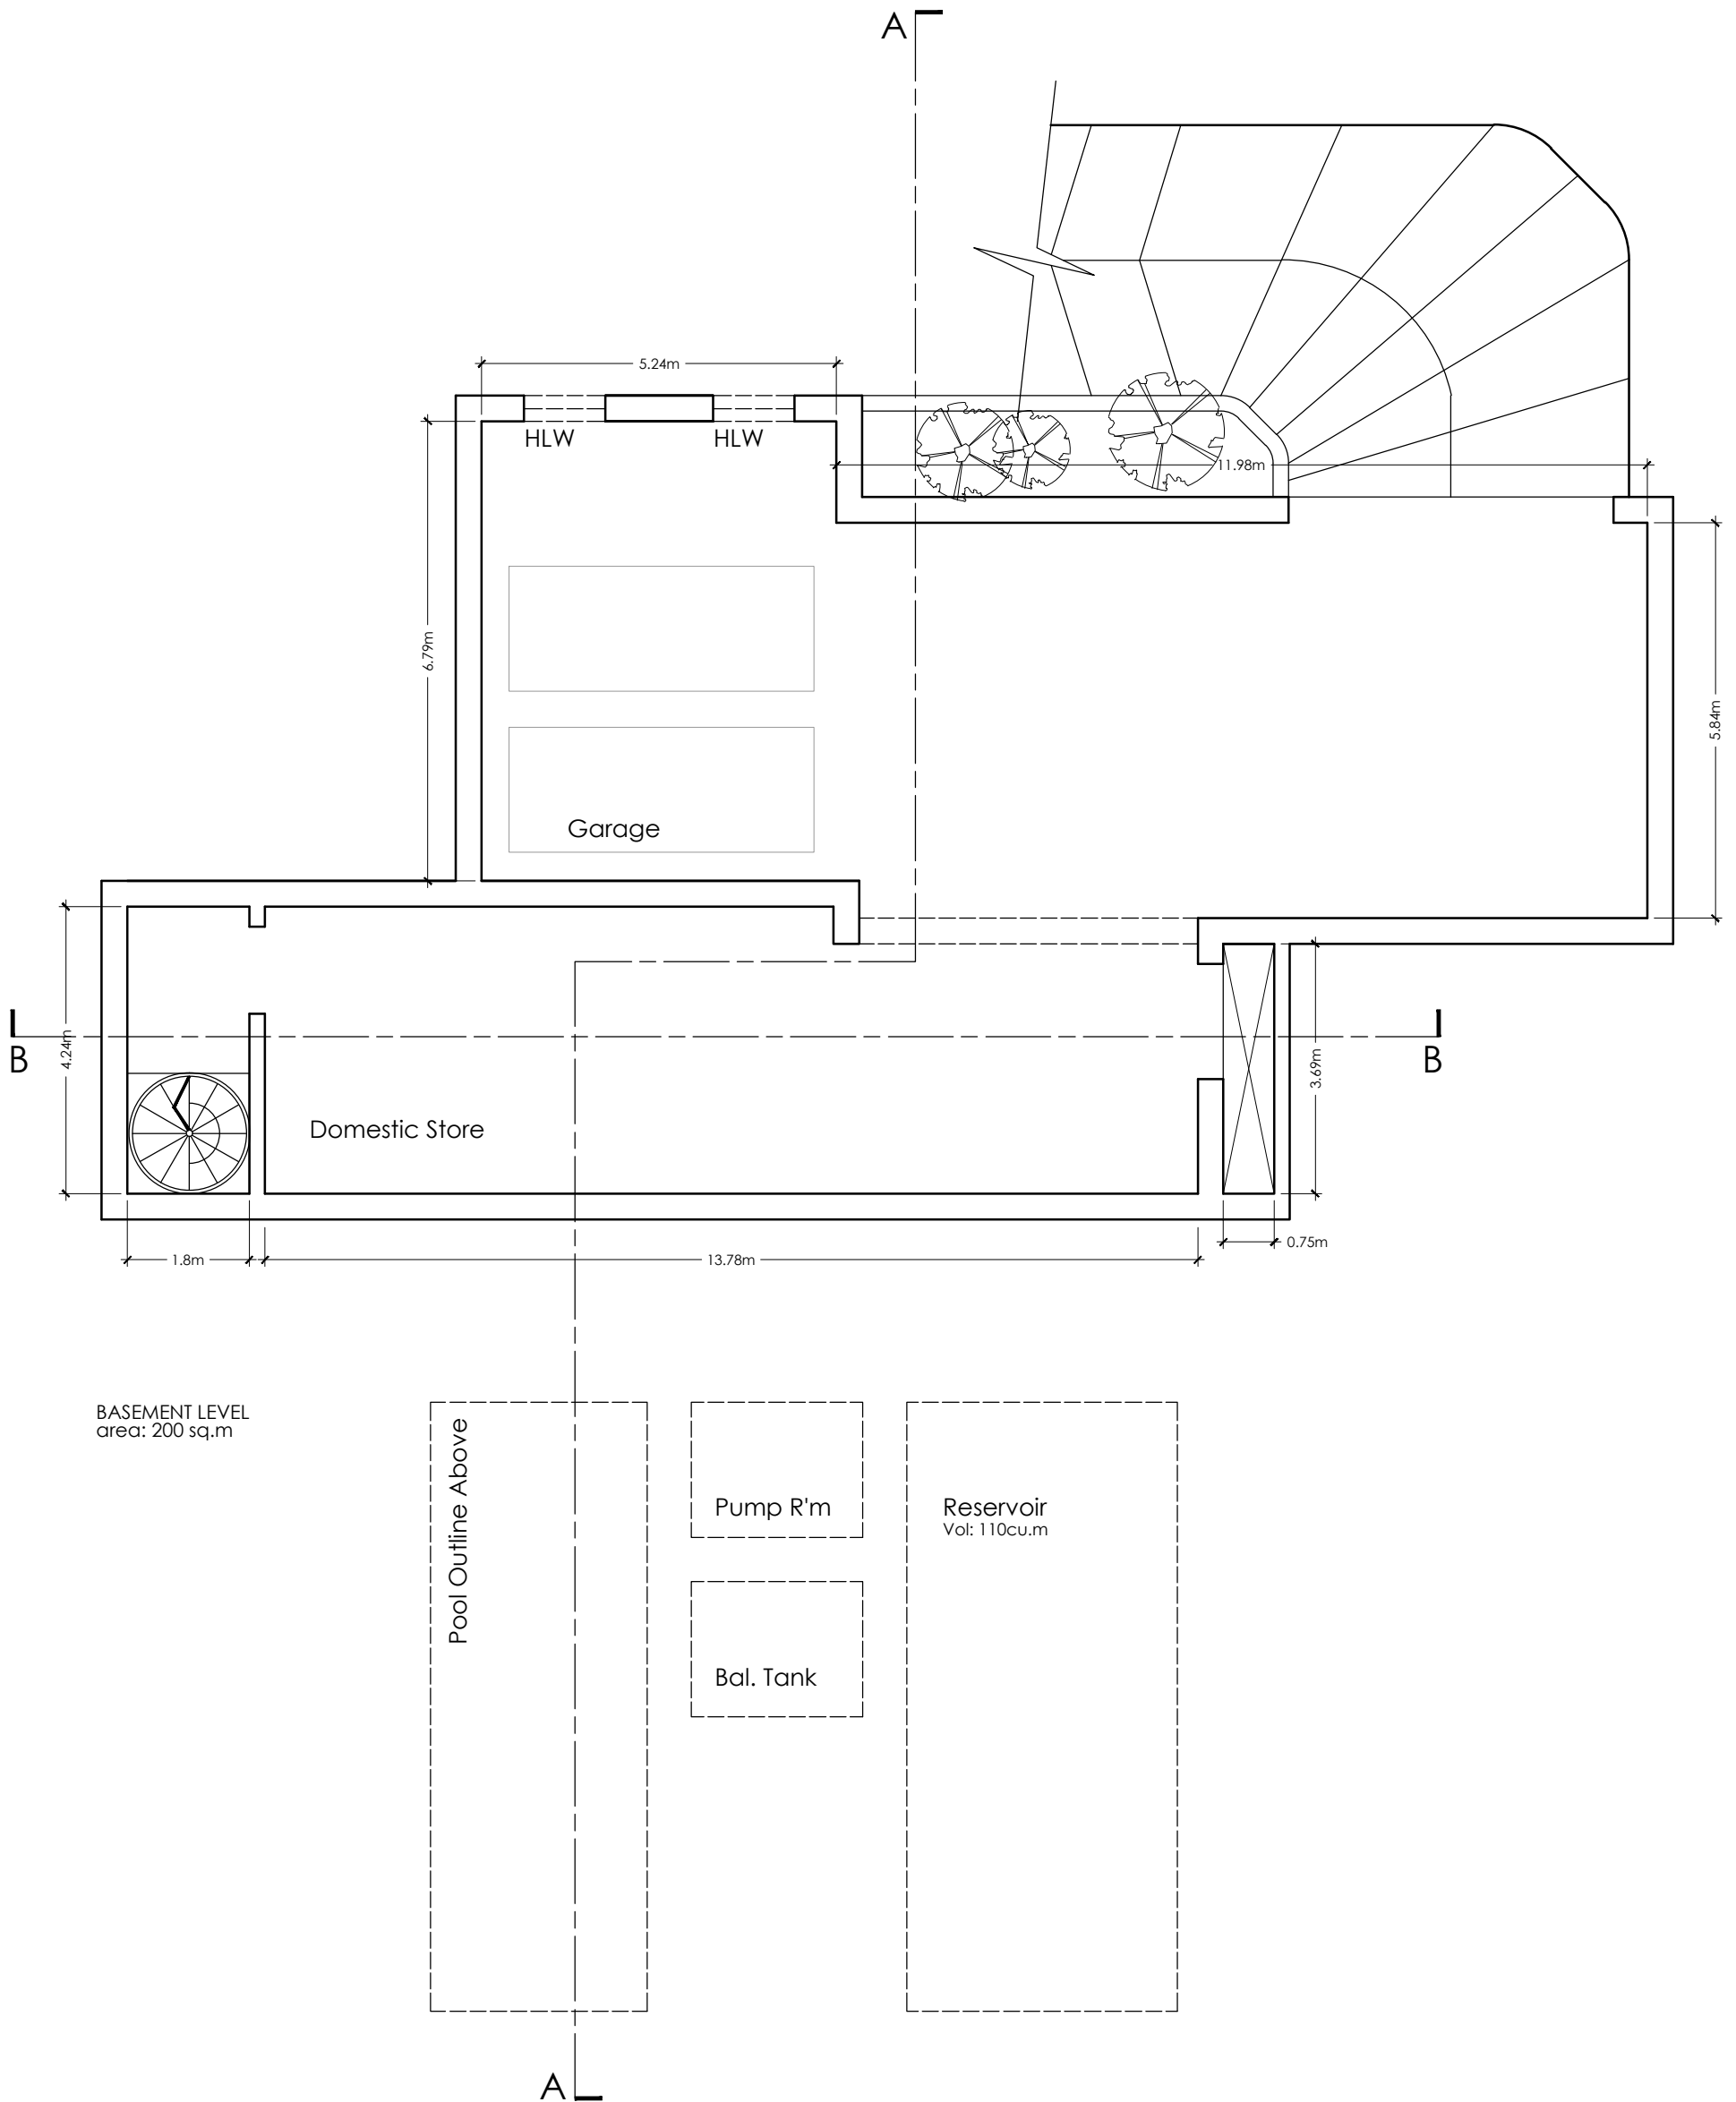

BASEMENT LEVEL  
area: 200 sq.m

**REVISIONS:**  
A : reduction of pool structure : 20/04/2020  
B : reduction of overall area : 10/01/2021  
C : reduction of overall area : 02/05/2022  
D : changes to design as per appeals board decision : 20/04/2022  
E : changes to layout as per PA's request : 03/06/2022  
F : changes to layout as per PA's request : 02/07/2022

**JOB TITLE:**  
Erection of 1no. Farmhouse

**LOCATION:**  
Cape Sorrel, Blat il-Qamar, Siggiewi

**DRAWING TITLE:**  
Proposed Basement Floor Plan

**CLIENT:**  
Mr. & Mrs. Aquilina

**DRAWING REF:**  
146.18.05

**SCALE:**  
1:100@A3

**DRAWN:**  
M.F.

**REV:**  
F

**DATE:**  
11.05.19

**APPROVED:**  
M.F.

**Mdesign**  
architecture . interior design

perit MARK FREDO  
64 col. l. manche str. pembroke pbk 1112 malta  
00356.79.060289 . perit.markfrendo@gmail.com