



PROPOSED FIRST FLOOR PLAN

SCALE 1:100

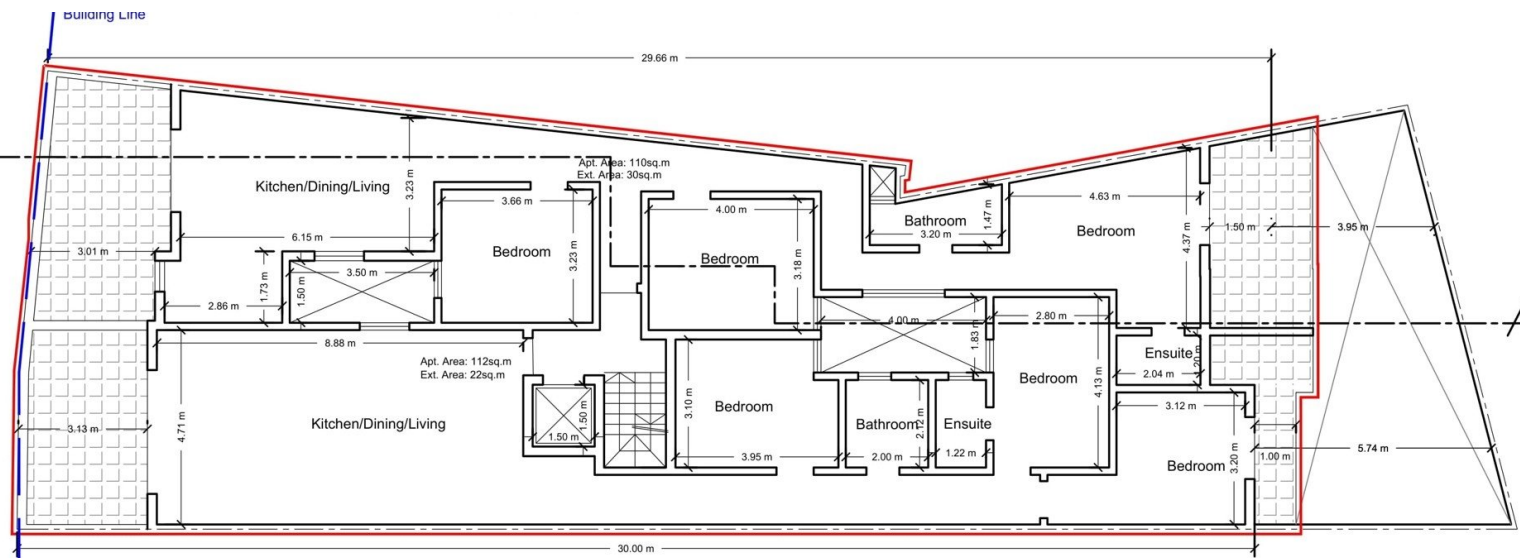


PROPOSED RECEDED FLOOR PLAN

SCALE 1:100

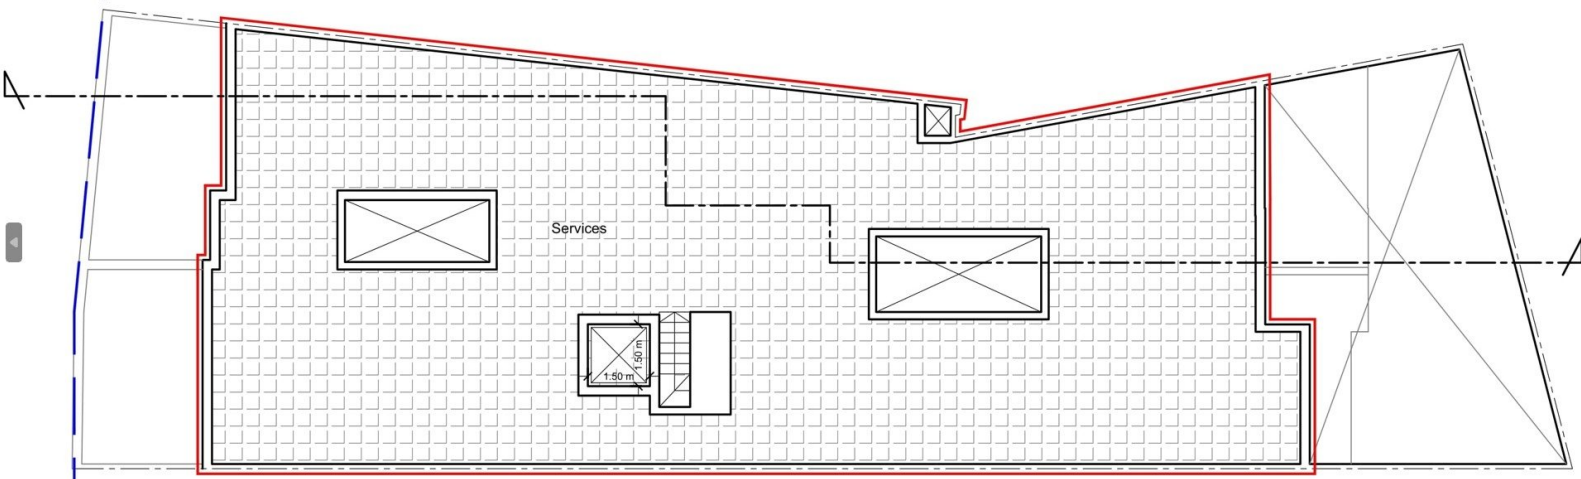


PROPOSED ROOF TOP PLAN

SCALE 1:100

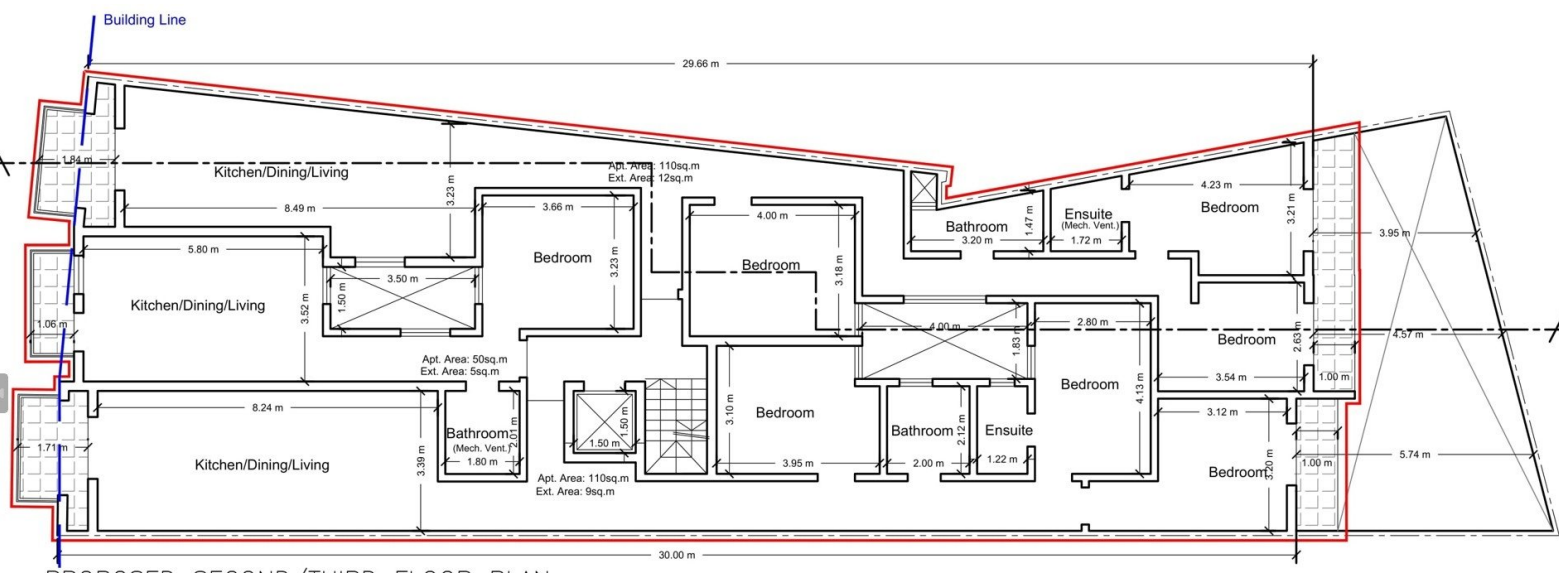

PROPOSED SECOND/THIRD FLOOR PLAN  
 SCALE 1:100

Building Line

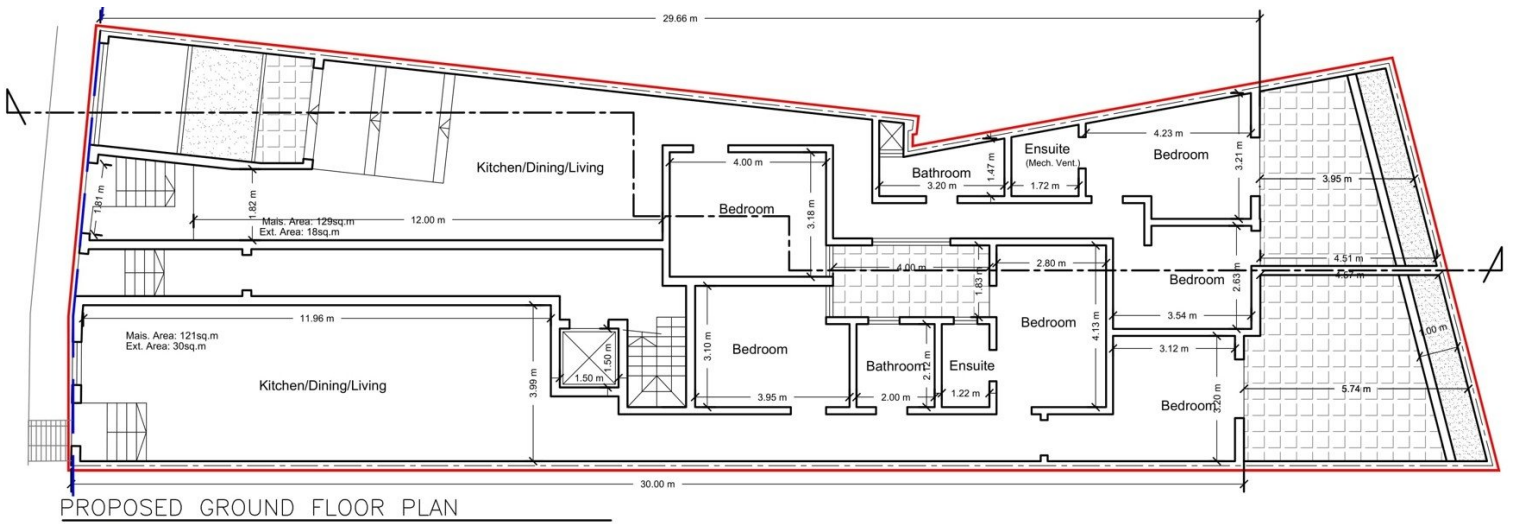

PROPOSED GROUND FLOOR PLAN