




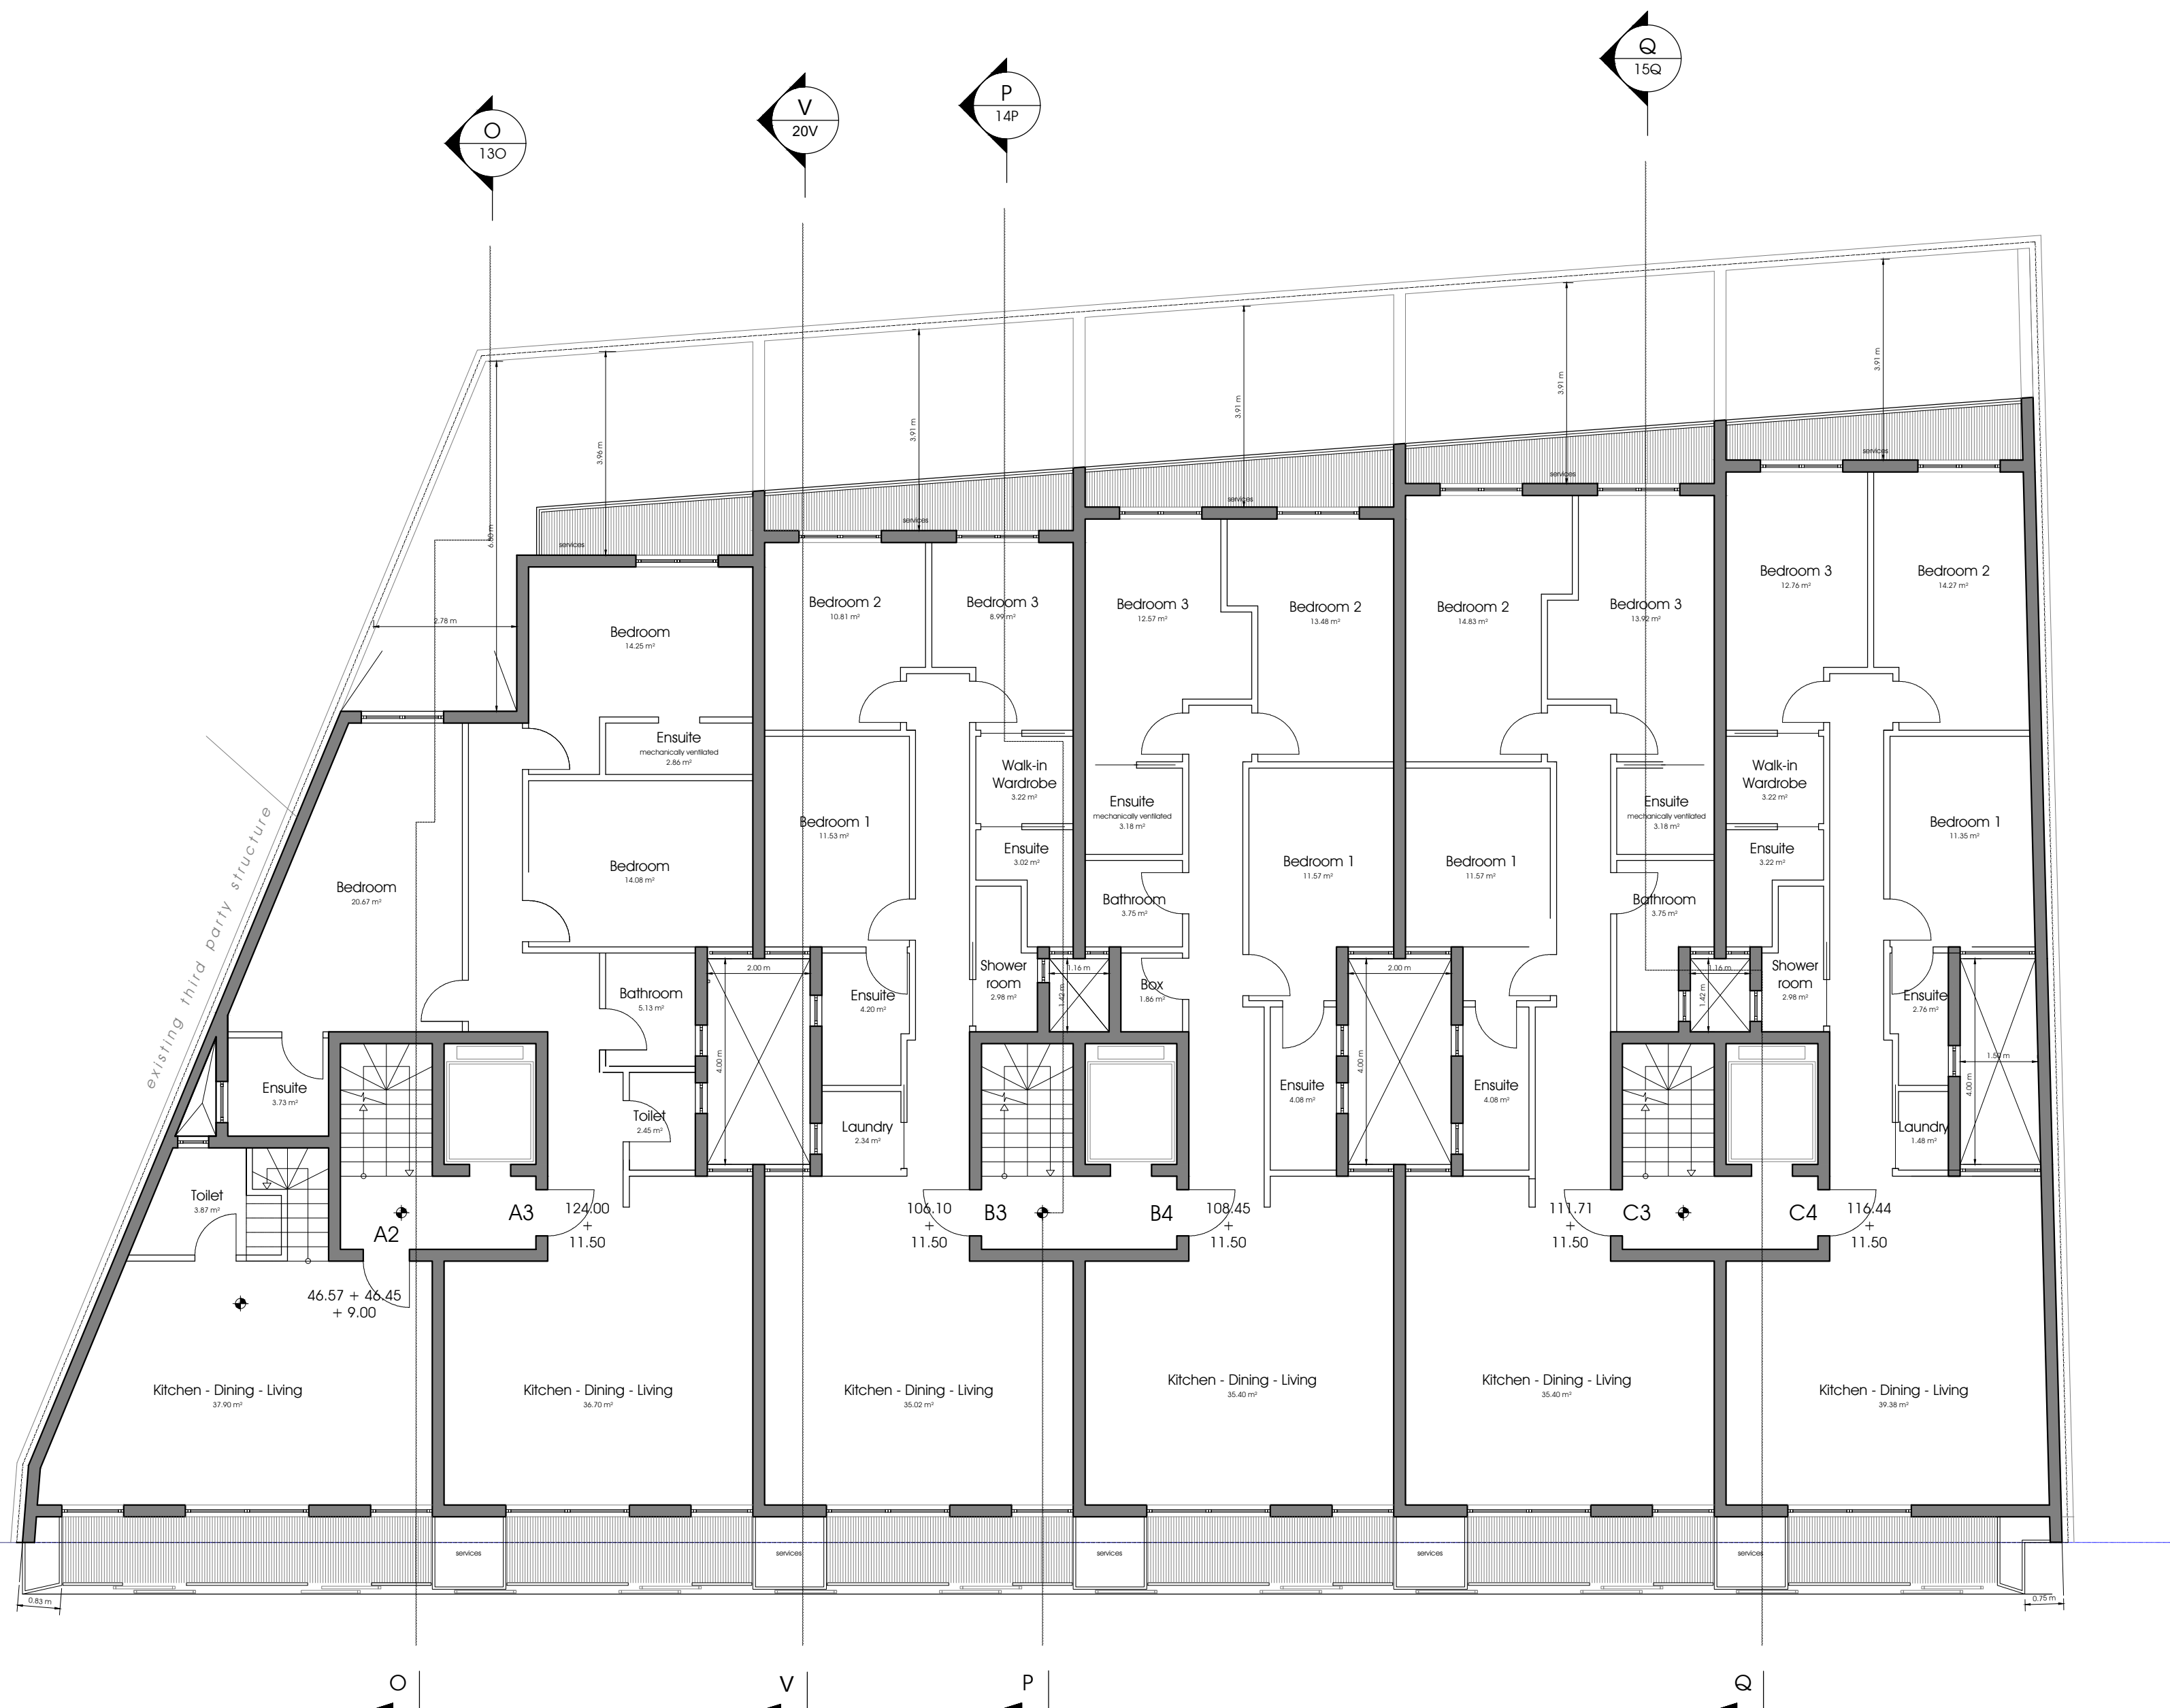

J Proposed First Floor Plan
Ref 08J Scale 1:100

 

257-06

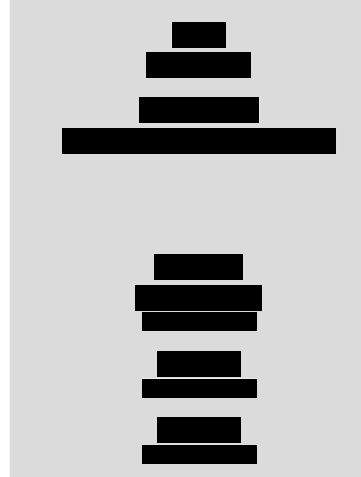

Drawing Title
Proposed First Floor Plan

Scale
1:100