





Ground Floor Plan  
Scale 1:100

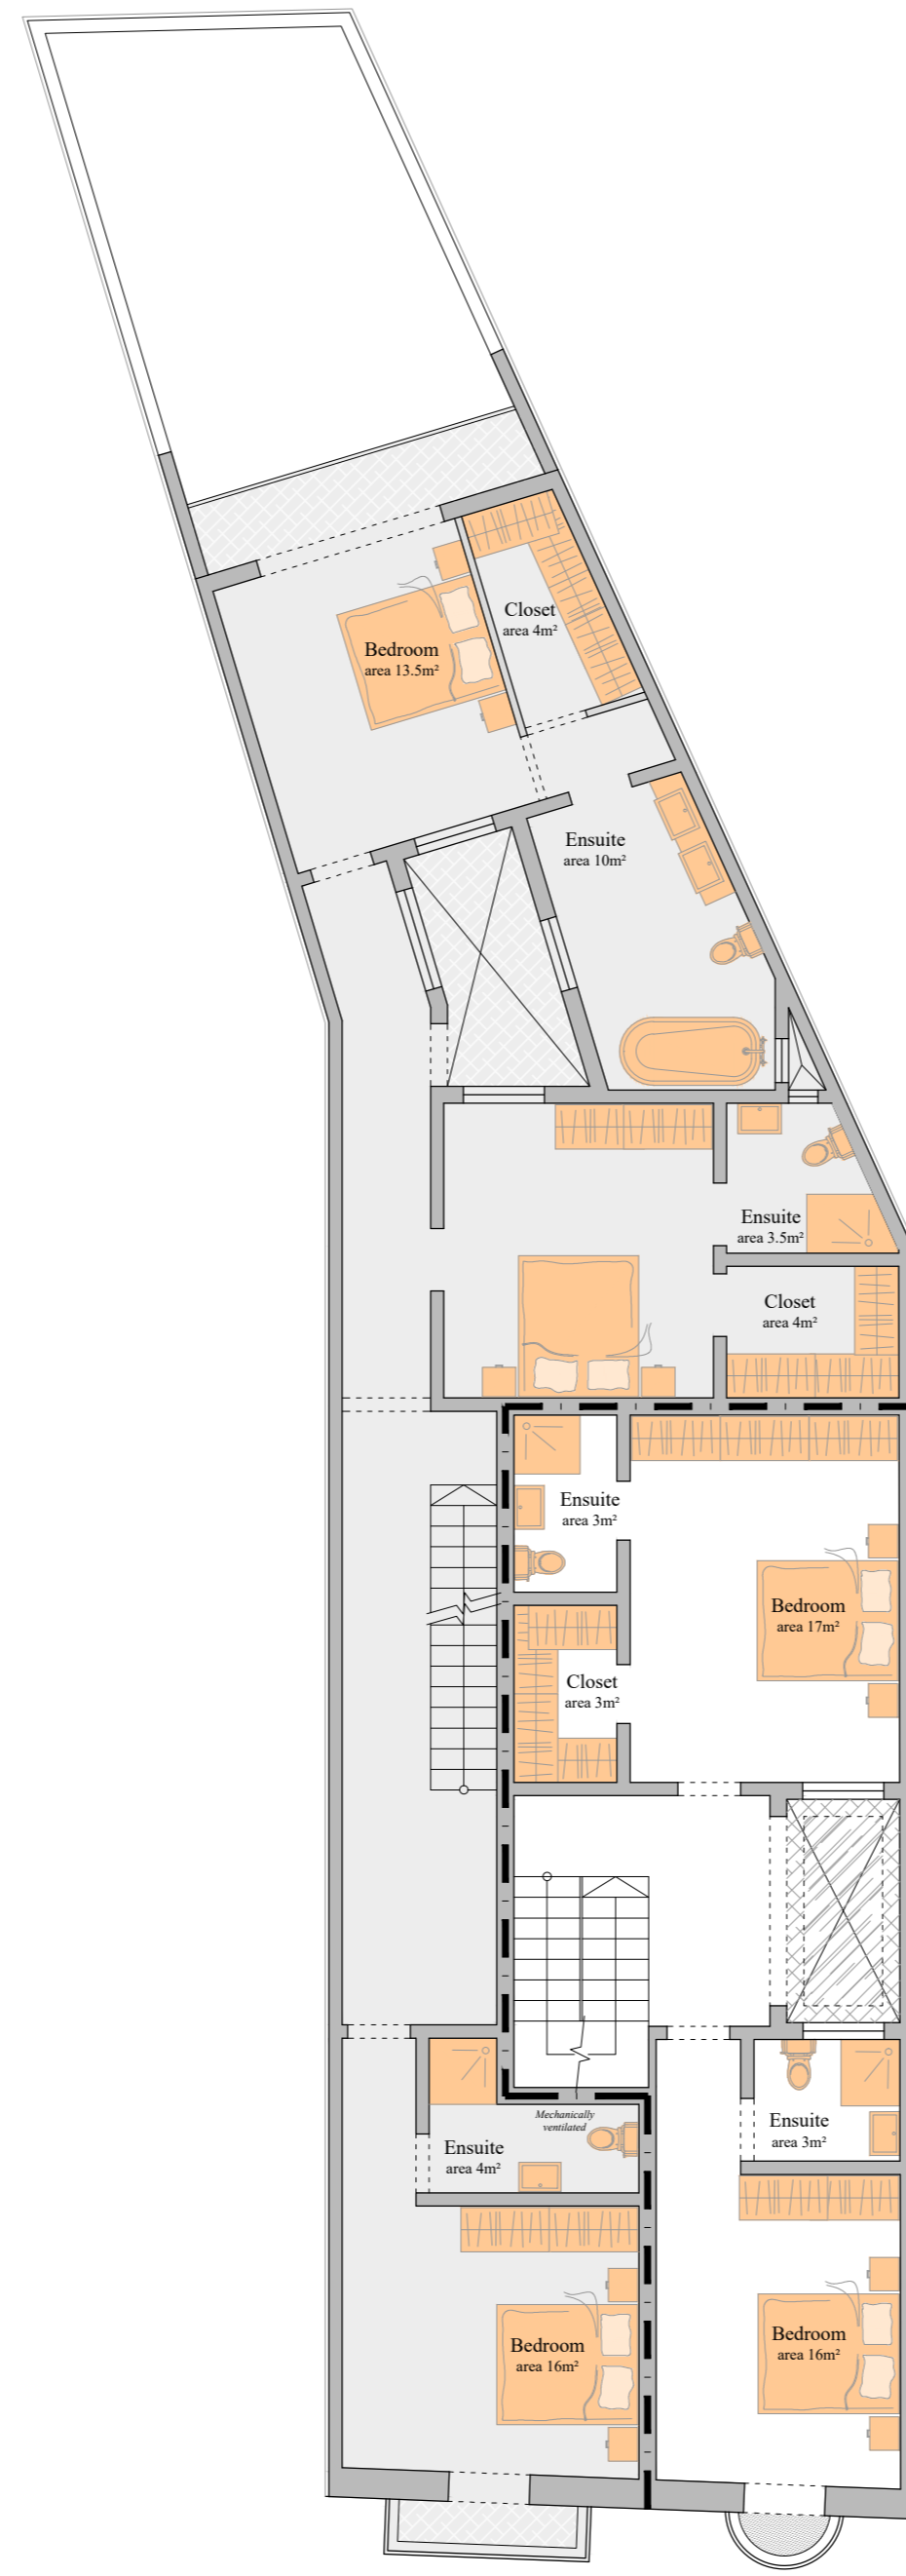

First Floor Plan  
Scale 1:100

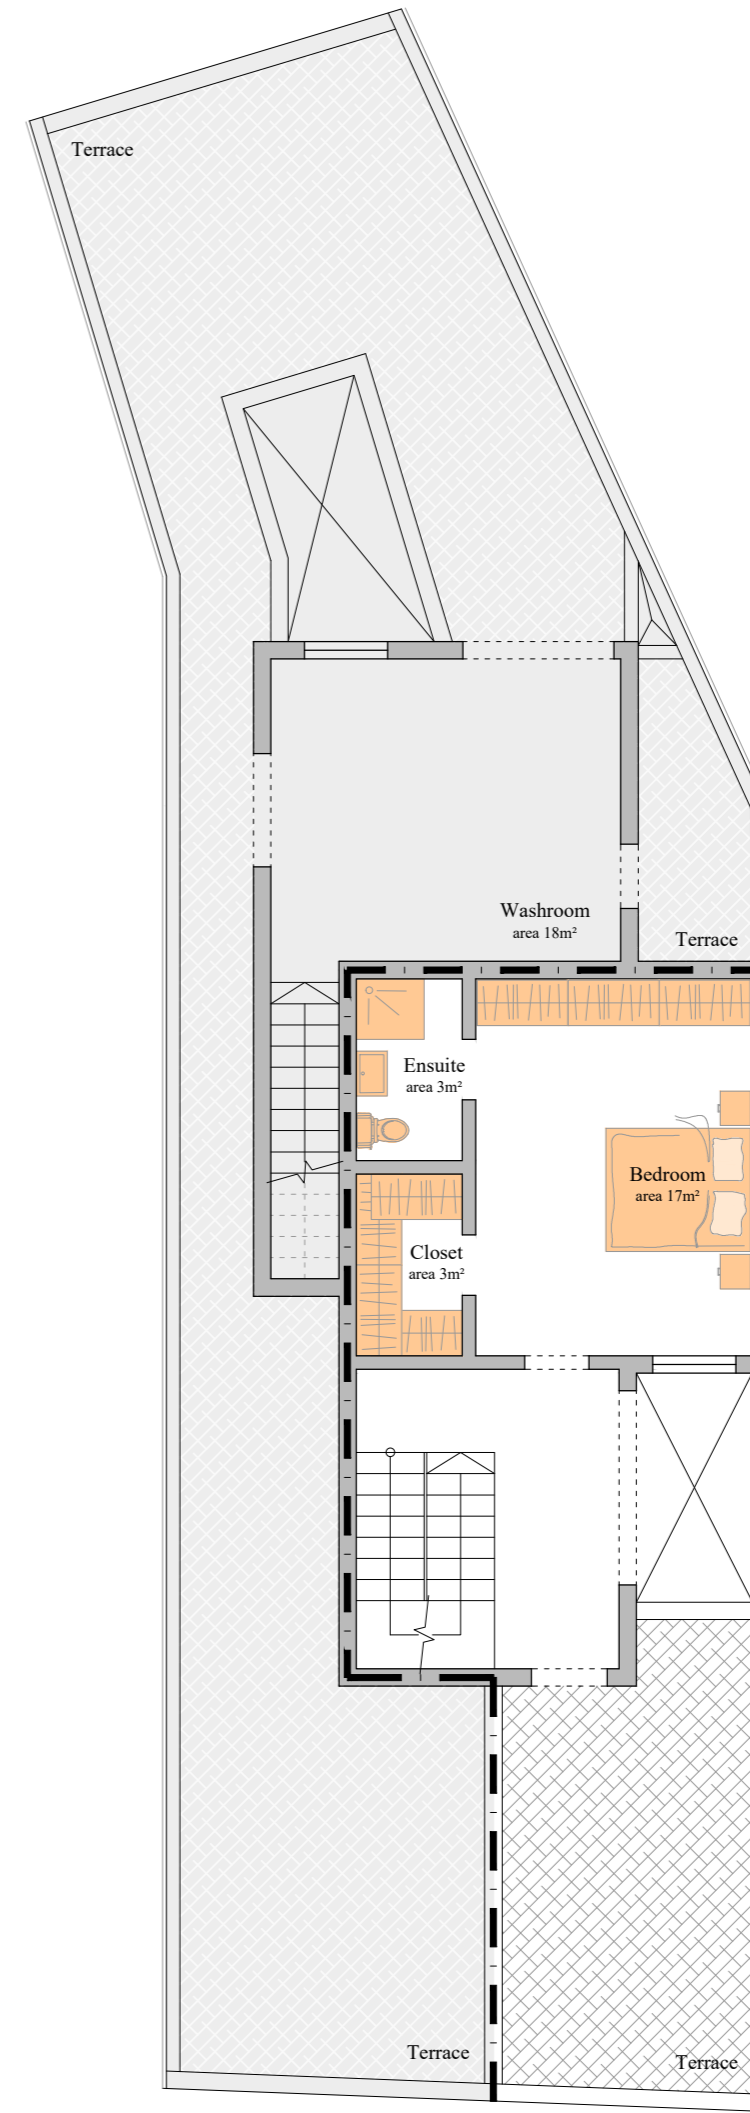

Second Floor Plan  
Scale 1:100

